


REVISIONS	
BY:	DATE

ISSUE DATE: 4-19-22
SCALE: AS NOTED
DRAWN: JB/JD/TR/DS
CHECKED: JB

PROJECT # 221-133
SHEET TITLE:
GROUND FLOOR PLAN
SHEET #
C1.0

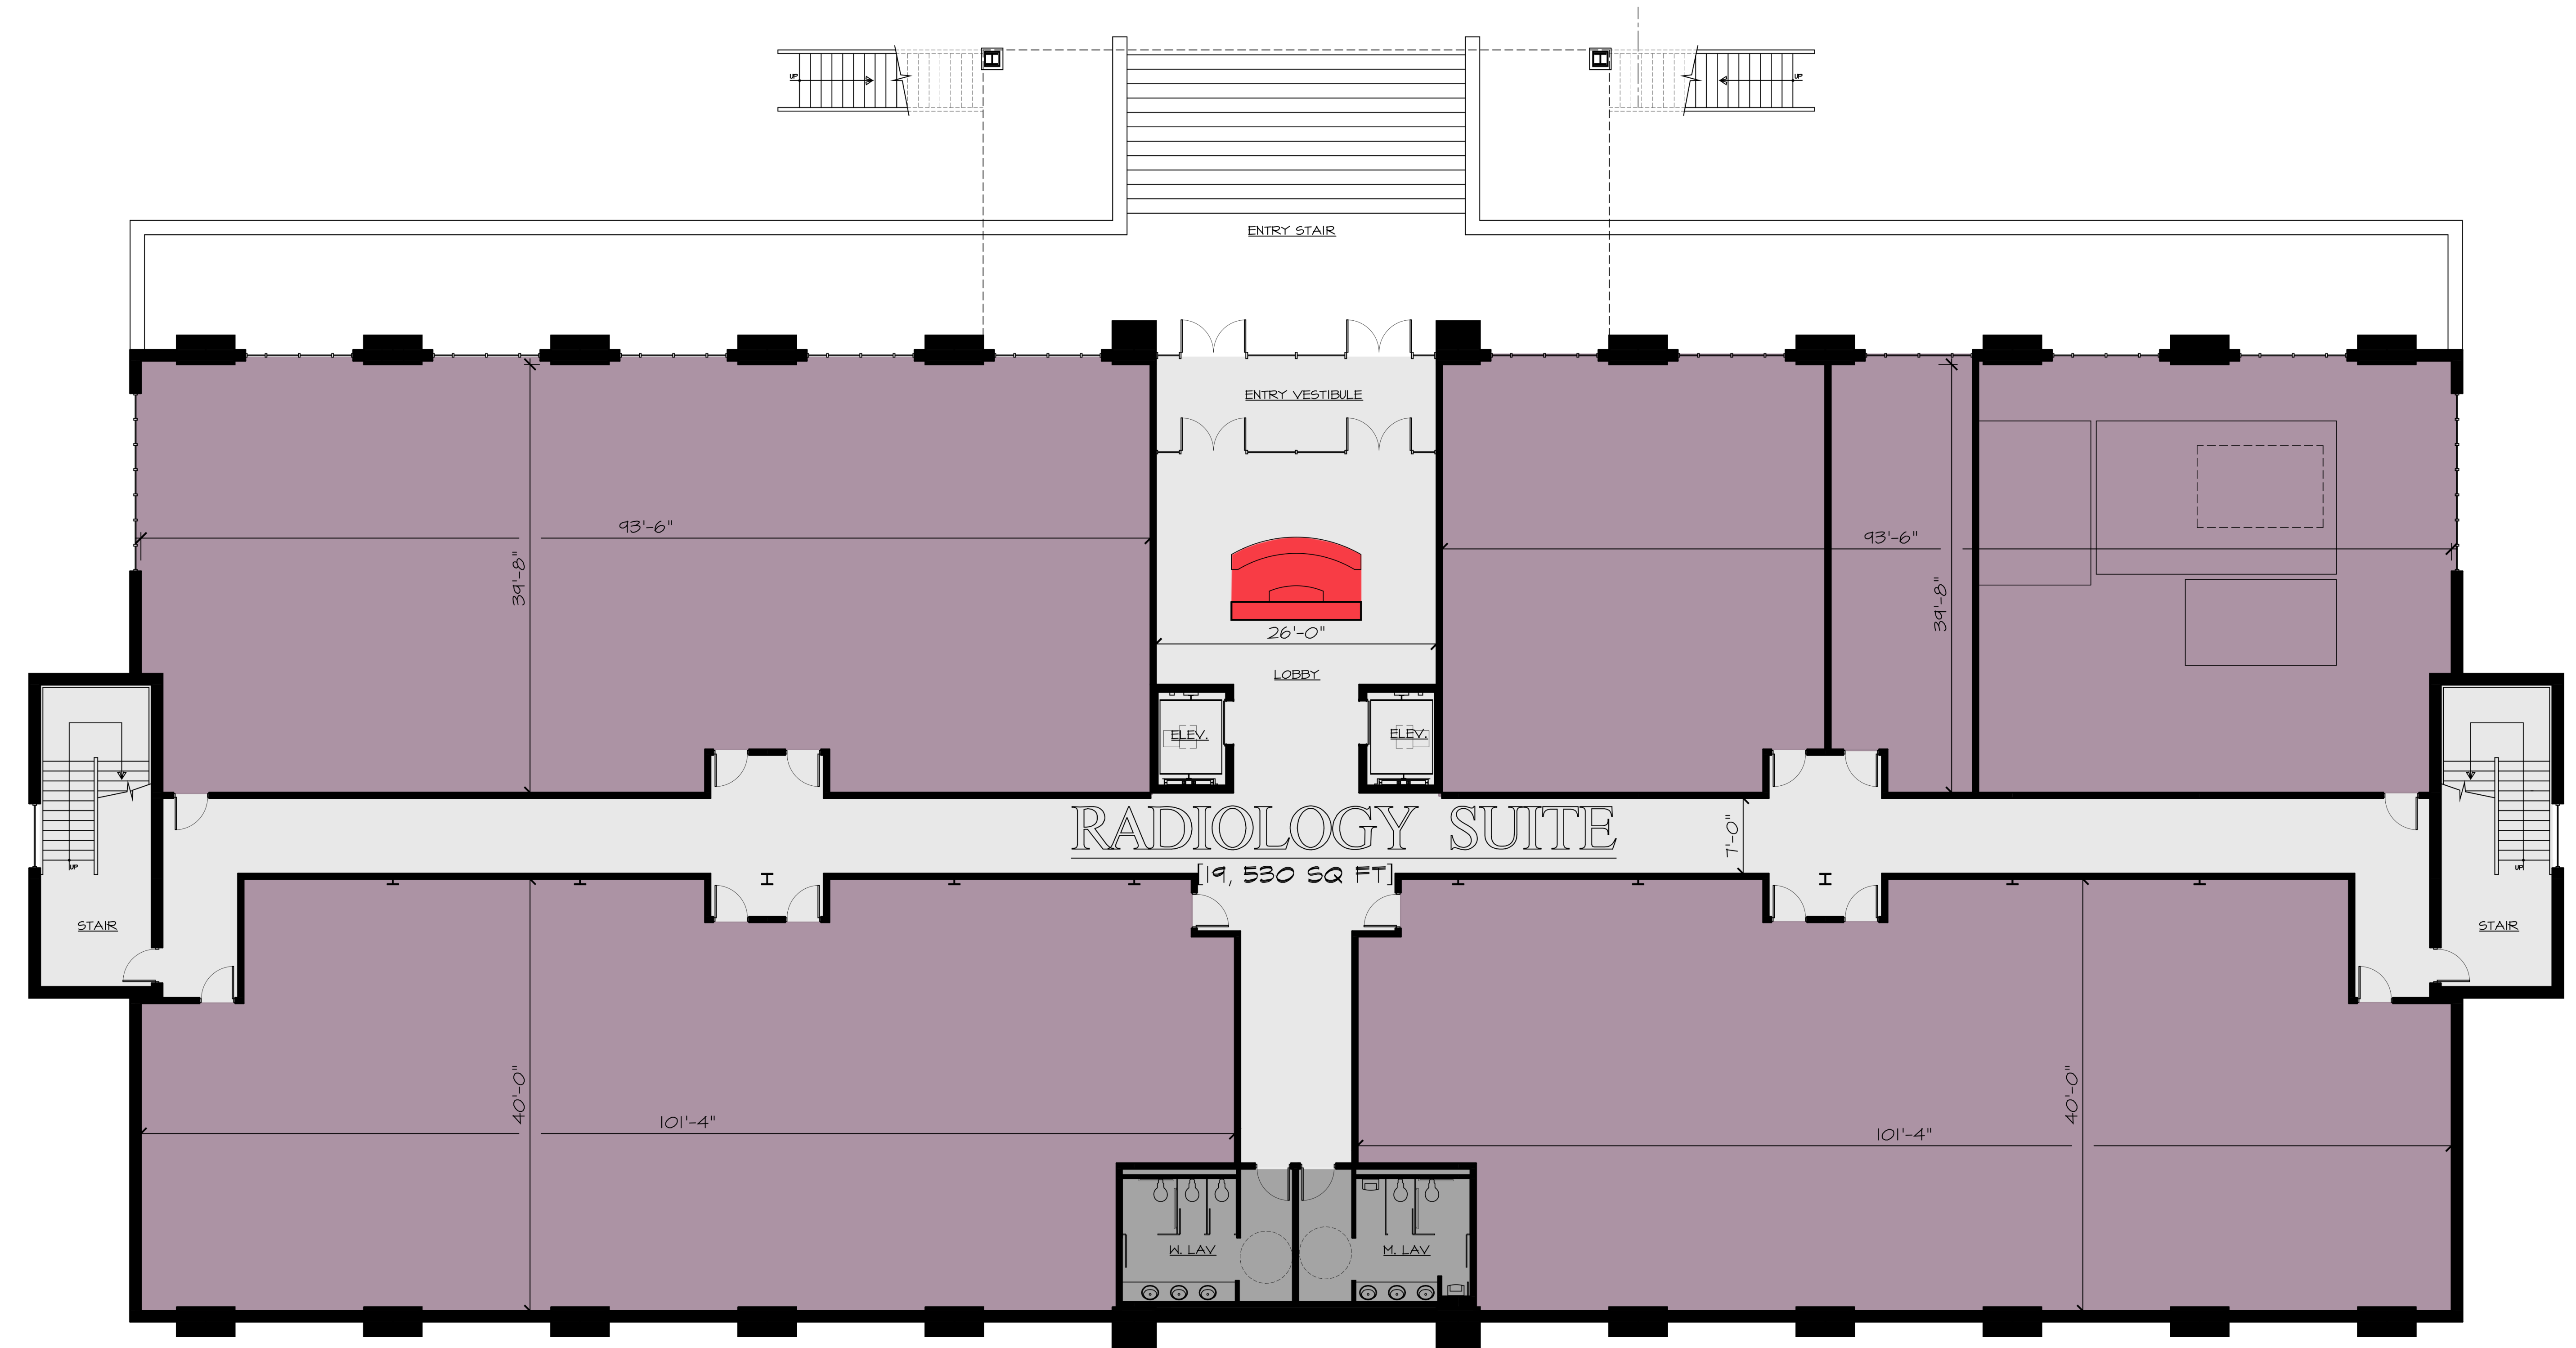

GROUND FLOOR PLAN
SCALE: 1/8" = 1'-0"

KEY	
	RADIOLOGY SUITE
	RECEPTION
	CIRCULATION
	REST ROOMS

REVISIONS	
BY:	DATE

ISSUE DATE: 4-19-22

SCALE: AS NOTED

DRAWN: JB/JD/TR/DS

CHECKED: JB

PROJECT # 221-133

SHEET TITLE:
FIRST FLOOR PLAN

SHEET #
C2.0




FIRST FLOOR PLAN
SCALE: 1/8" = 1'-0"

KEY	
	M.S. CARE CENTER SUITE
	URGENT CARE SUITE
	COFFEE/ SNACK SHOP
	RECEPTION
	CIRCULATION
	EXTERIOR BALCONY

REVISIONS	
BY:	DATE

ISSUE DATE:	4-19-22
SCALE:	AS NOTED
DRAWN:	JB/JD/TR/DS
CHECKED:	JB

PROJECT #	221-133
SHEET TITLE:	SECOND FLOOR PLAN
SHEET #	C3.0

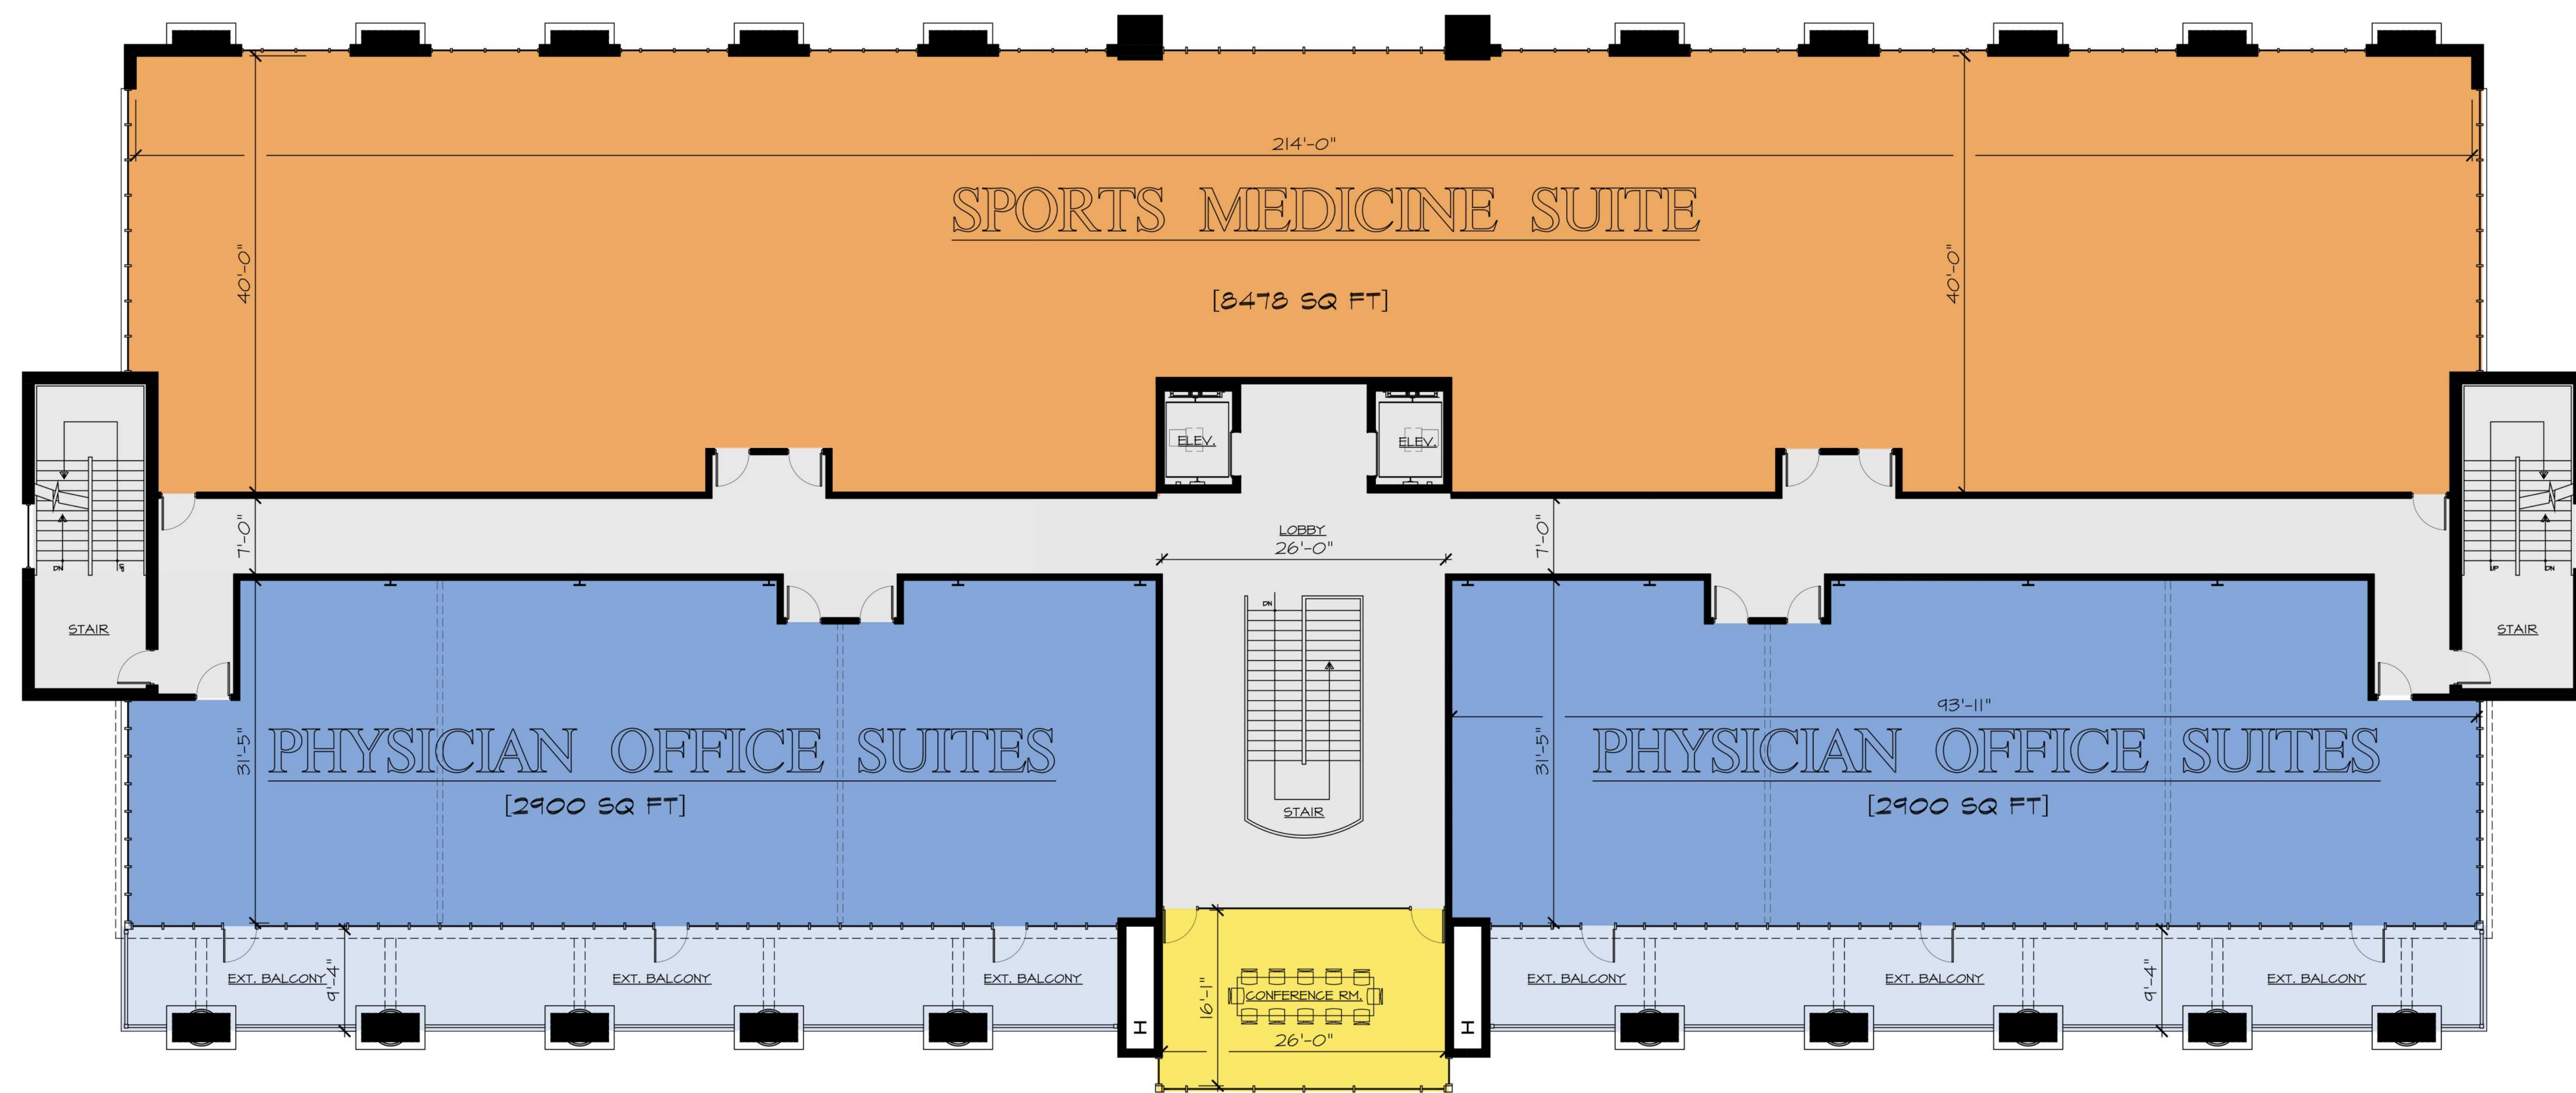


1 SECOND FLOOR PLAN
(3.0) SCALE: 1/8" = 1'-0"

KEY	
	SPORTS MEDICINE SUITE
	CONFERENCE ROOM
	PHYSICIAN OFFICE SUITE
	CIRCULATION
	EXTERIOR BALCONIES

REVISIONS	
BY:	DATE

ISSUE DATE:	4-19-22
SCALE:	AS NOTED
DRAWN:	JB/JD/TR/DS
CHECKED:	JB

PROJECT #	221-133
SHEET TITLE:	THIRD FLOOR PLAN
SHEET #	C4.0

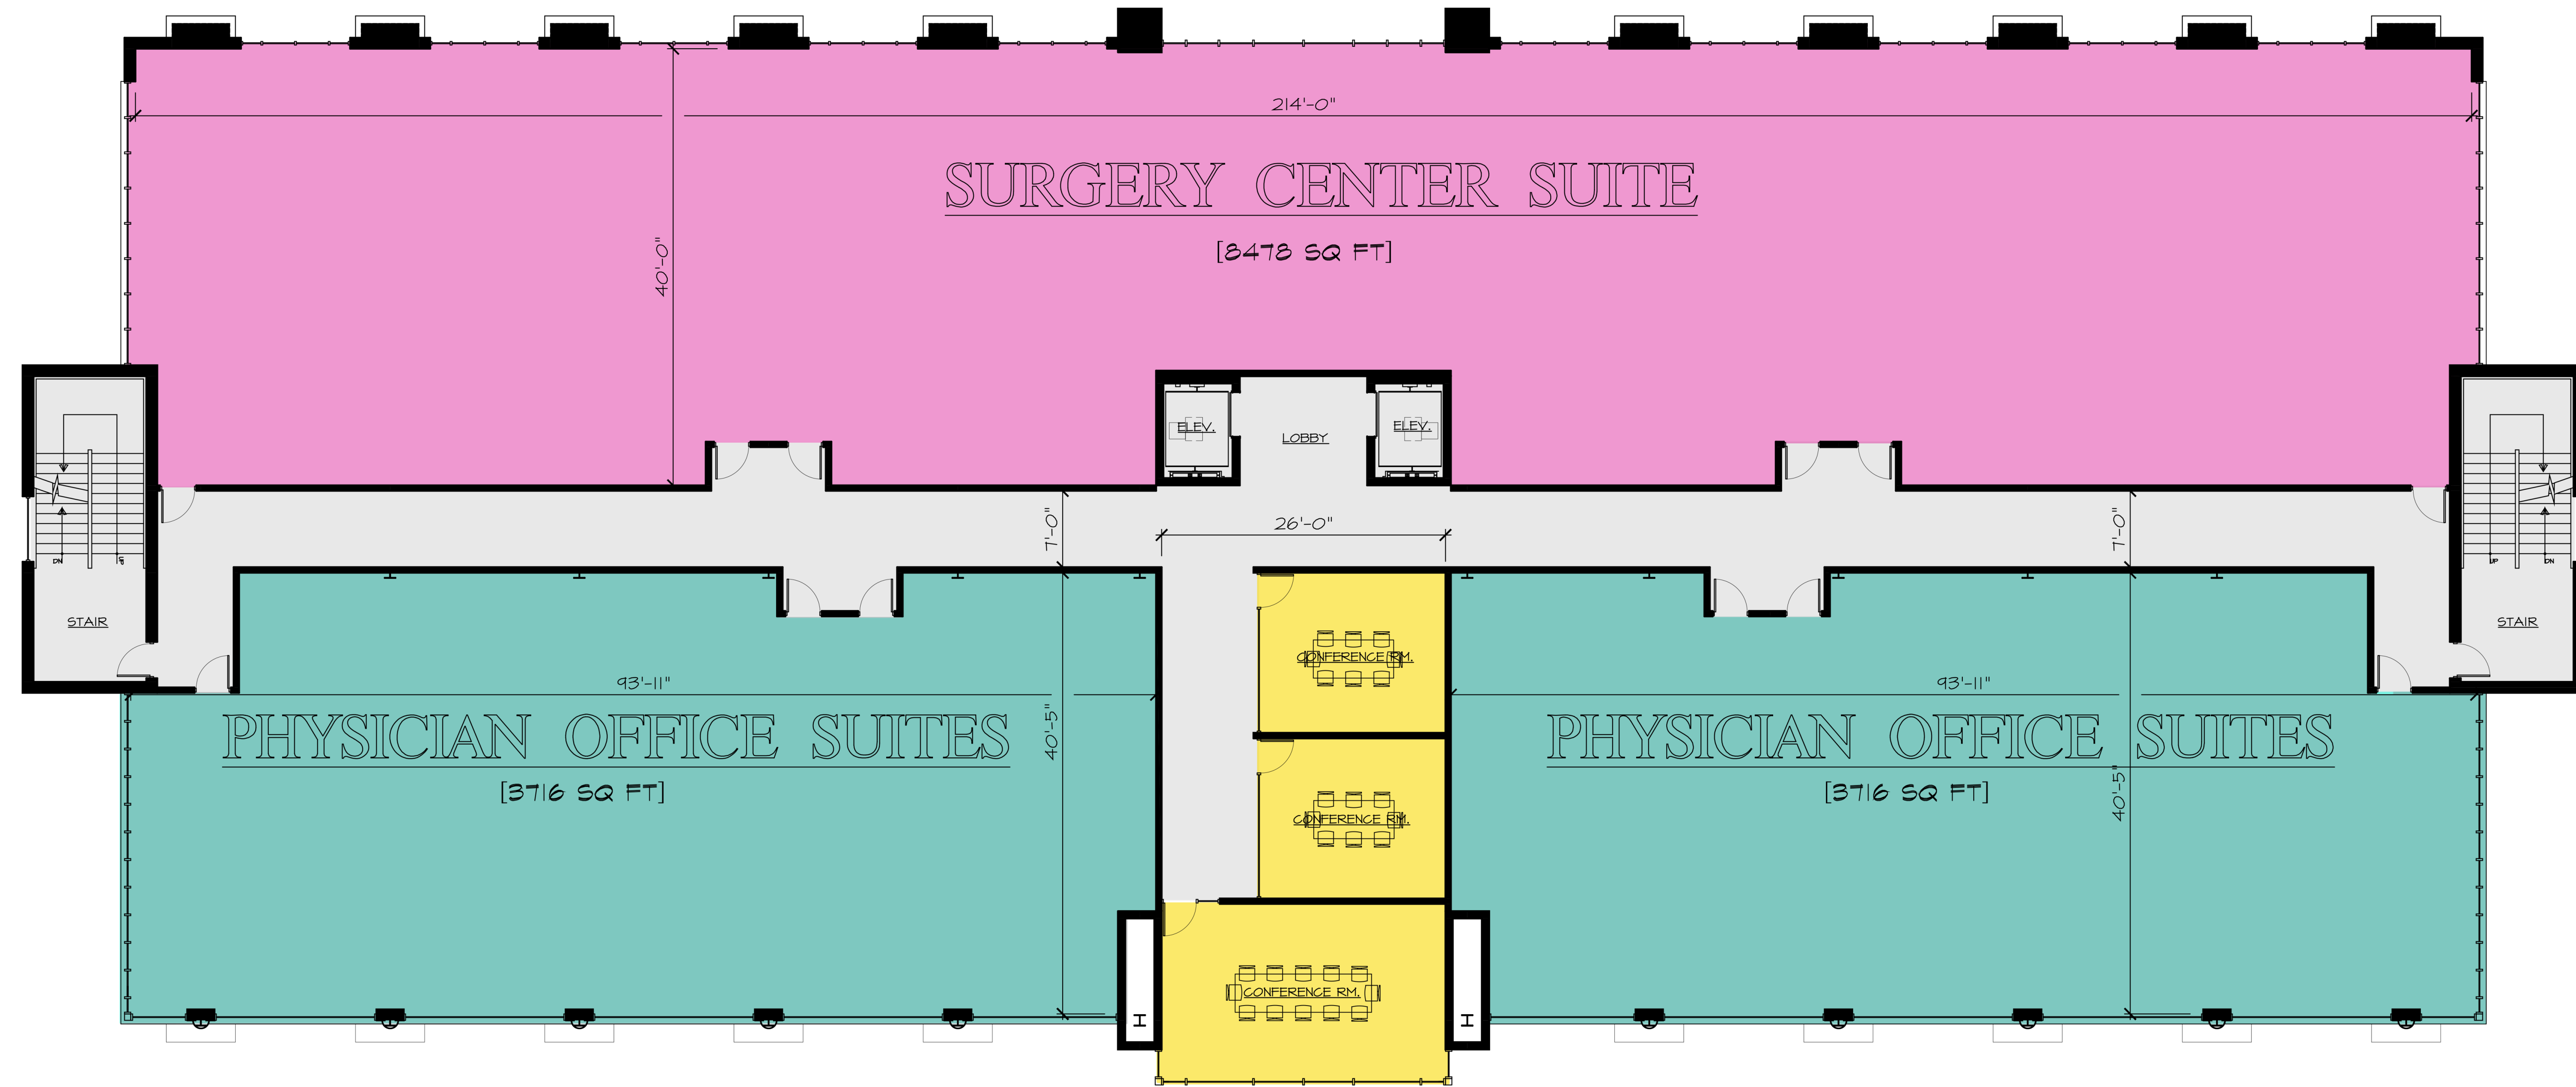


1 THIRD FLOOR PLAN
C4.0 SCALE: 1/8" = 1'-0"

KEY	
	SURGERY CENTER SUITE
	PHYSICIAN OFFICE SUITE
	CONFERENCE ROOM
	CIRCULATION

REVISIONS	
BY:	DATE

ISSUE DATE:	4-19-22
SCALE:	AS NOTED
DRAWN:	JB/JD/TR/DS
CHECKED:	JB

PROJECT #	221-133
SHEET TITLE:	FOURTH FLOOR PLAN
SHEET #	C5.0

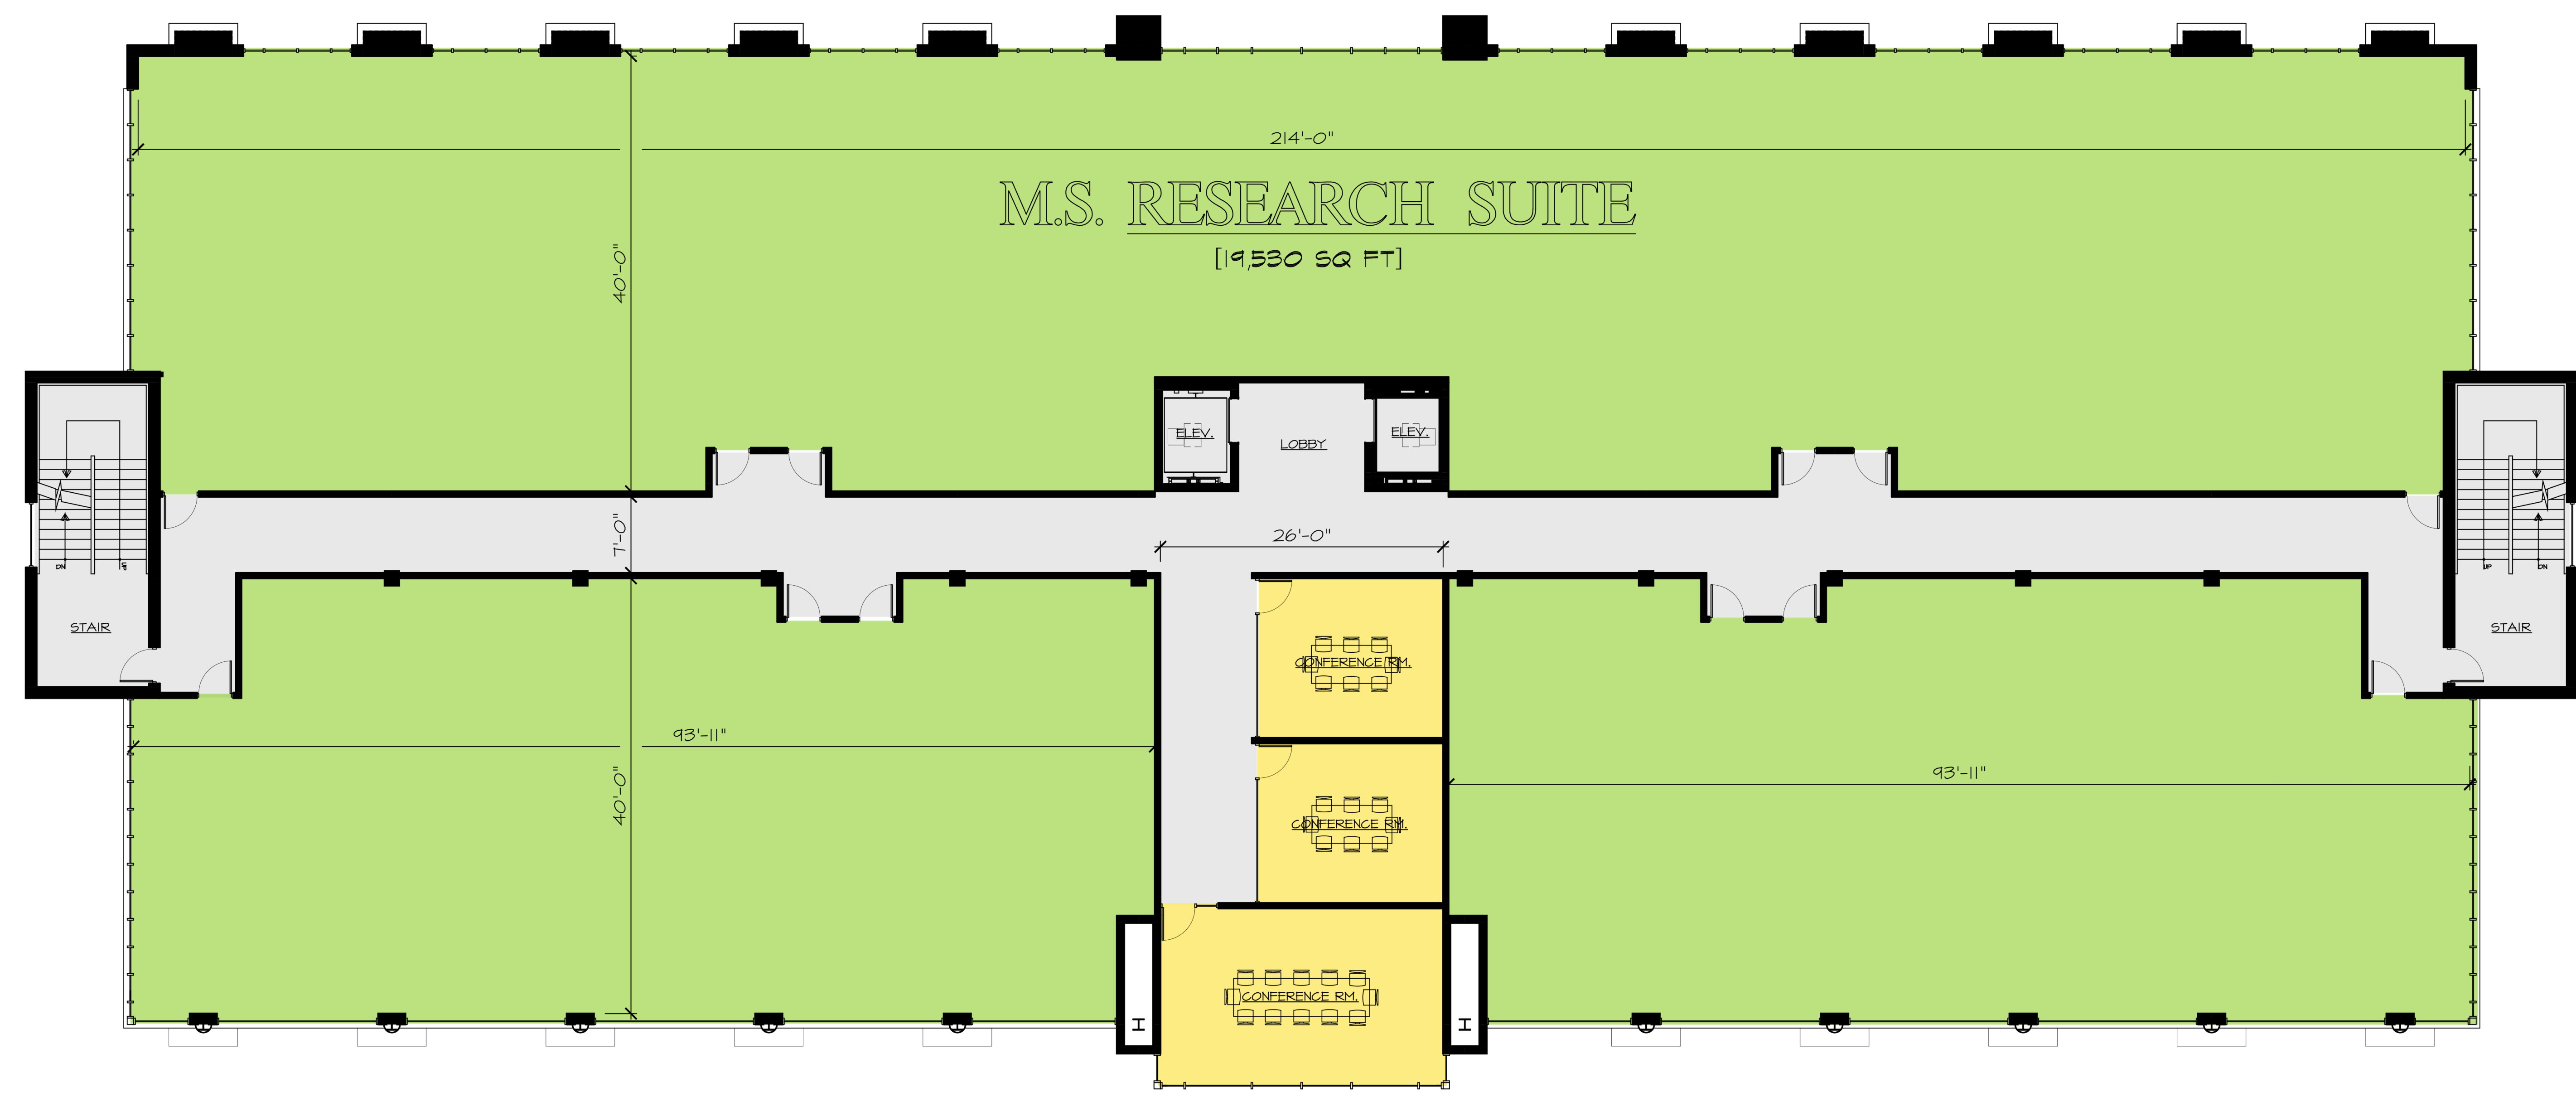

FOURTH FLOOR PLAN
SCALE: 1/8" = 1'-0"

KEY	
	MS RESEARCH SUITE
	CONFERENCE ROOMS
	CIRCULATION

REVISIONS	
BY:	DATE

ISSUE DATE:	5-31-22
SCALE:	AS NOTED
DRAWN:	JB/JD/TR/DS
CHECKED:	JB

PROJECT #	221-133
SHEET TITLE:	FIFTH FLOOR PLAN
SHEET #	C6.0



FIFTH FLOOR PLAN
SCALE: 1/8" = 1'-0"

KEY	
[Blue Box]	PROPERTY MANAGEMENT
[Brown Box]	BOOKKEEPING
[Pink Box]	EXECUTIVE OFFICES
[Purple Box]	EXECUTIVE ASSISTANT OFFICES
[Orange Box]	PRIVATE OFFICES
[Red Box]	RECEPTION
[Grey Box]	CIRCULATION
[Light Pink Box]	EXECUTIVE LAVS
[Grey Box]	REST ROOMS
[Dark Grey Box]	KITCHENS
[Light Purple Box]	EXTERIOR BALCONIES

DO NOT SCALE THE DRAWINGS