

SEAL

SIGNATURE \_\_\_\_\_ DATE \_\_\_\_\_

NEW RETAIL CENTER AT:  
ADVENTURE CROSSING  
BUILDING #6  
JACKSON NEW JERSEY

© THESE DOCUMENTS, DESIGNS, DETAILS & IDEAS INCORPORATED HEREIN ARE INSTRUMENTS OF PROFESSIONAL SERVICE AND ARE THE EXCLUSIVE PROPERTY OF STUDIO 200 ARCHITECTURE LLC. THE DOCUMENTS, DESIGNS, DETAILS & IDEAS ARE NOT TO BE USED, COPIED OR REPRODUCED IN WHOLE OR IN PART WITHOUT THE WRITTEN CONSENT OF STUDIO 200 ARCHITECTURE LLC.

REVISIONS

BY:	DATE

ISSUE DATE: 9-30-2020

SCALE: AS NOTED

DRAWN: JB / TR / DS

CHECKED: JB


PROJECT # 220-153

SHEET TITLE:


FLOOR PLANS

SHEET #


P1.0

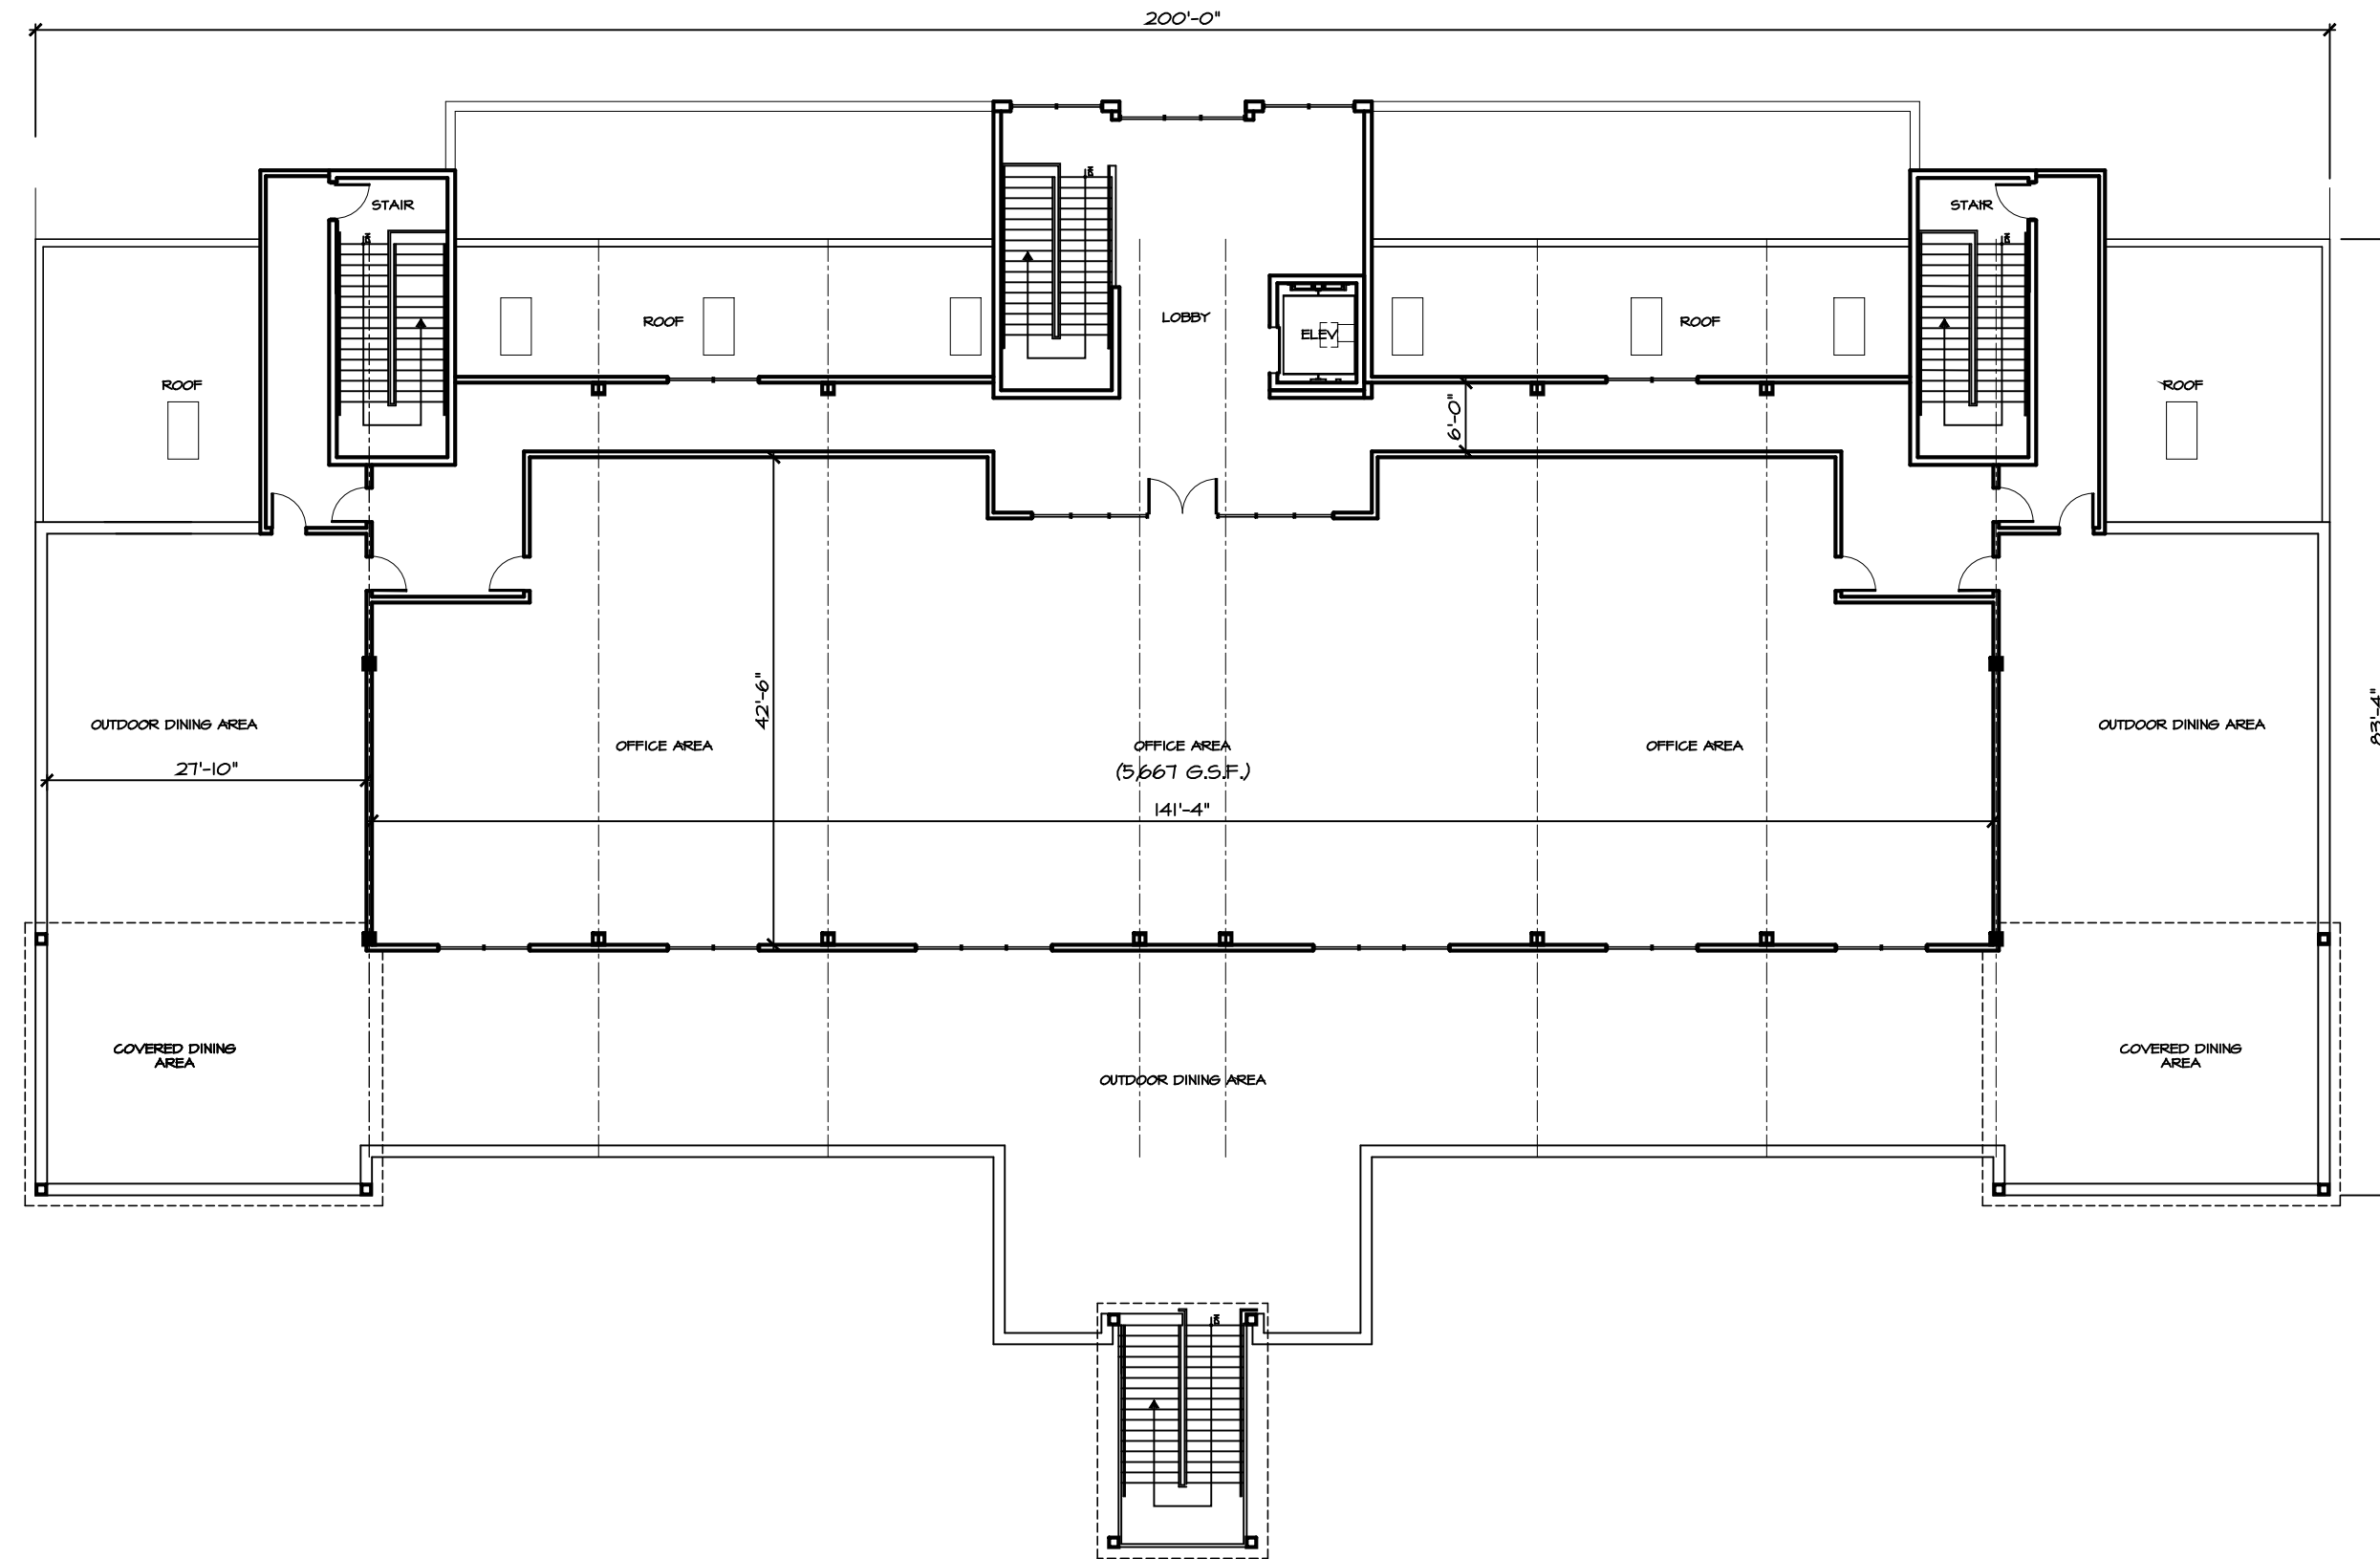


SECOND FLOOR - 8,774 G.S.F.

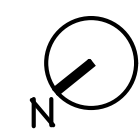

2 SECOND FLOOR PLAN  
P1.0 SCALE: 1/16" = 1'-0"

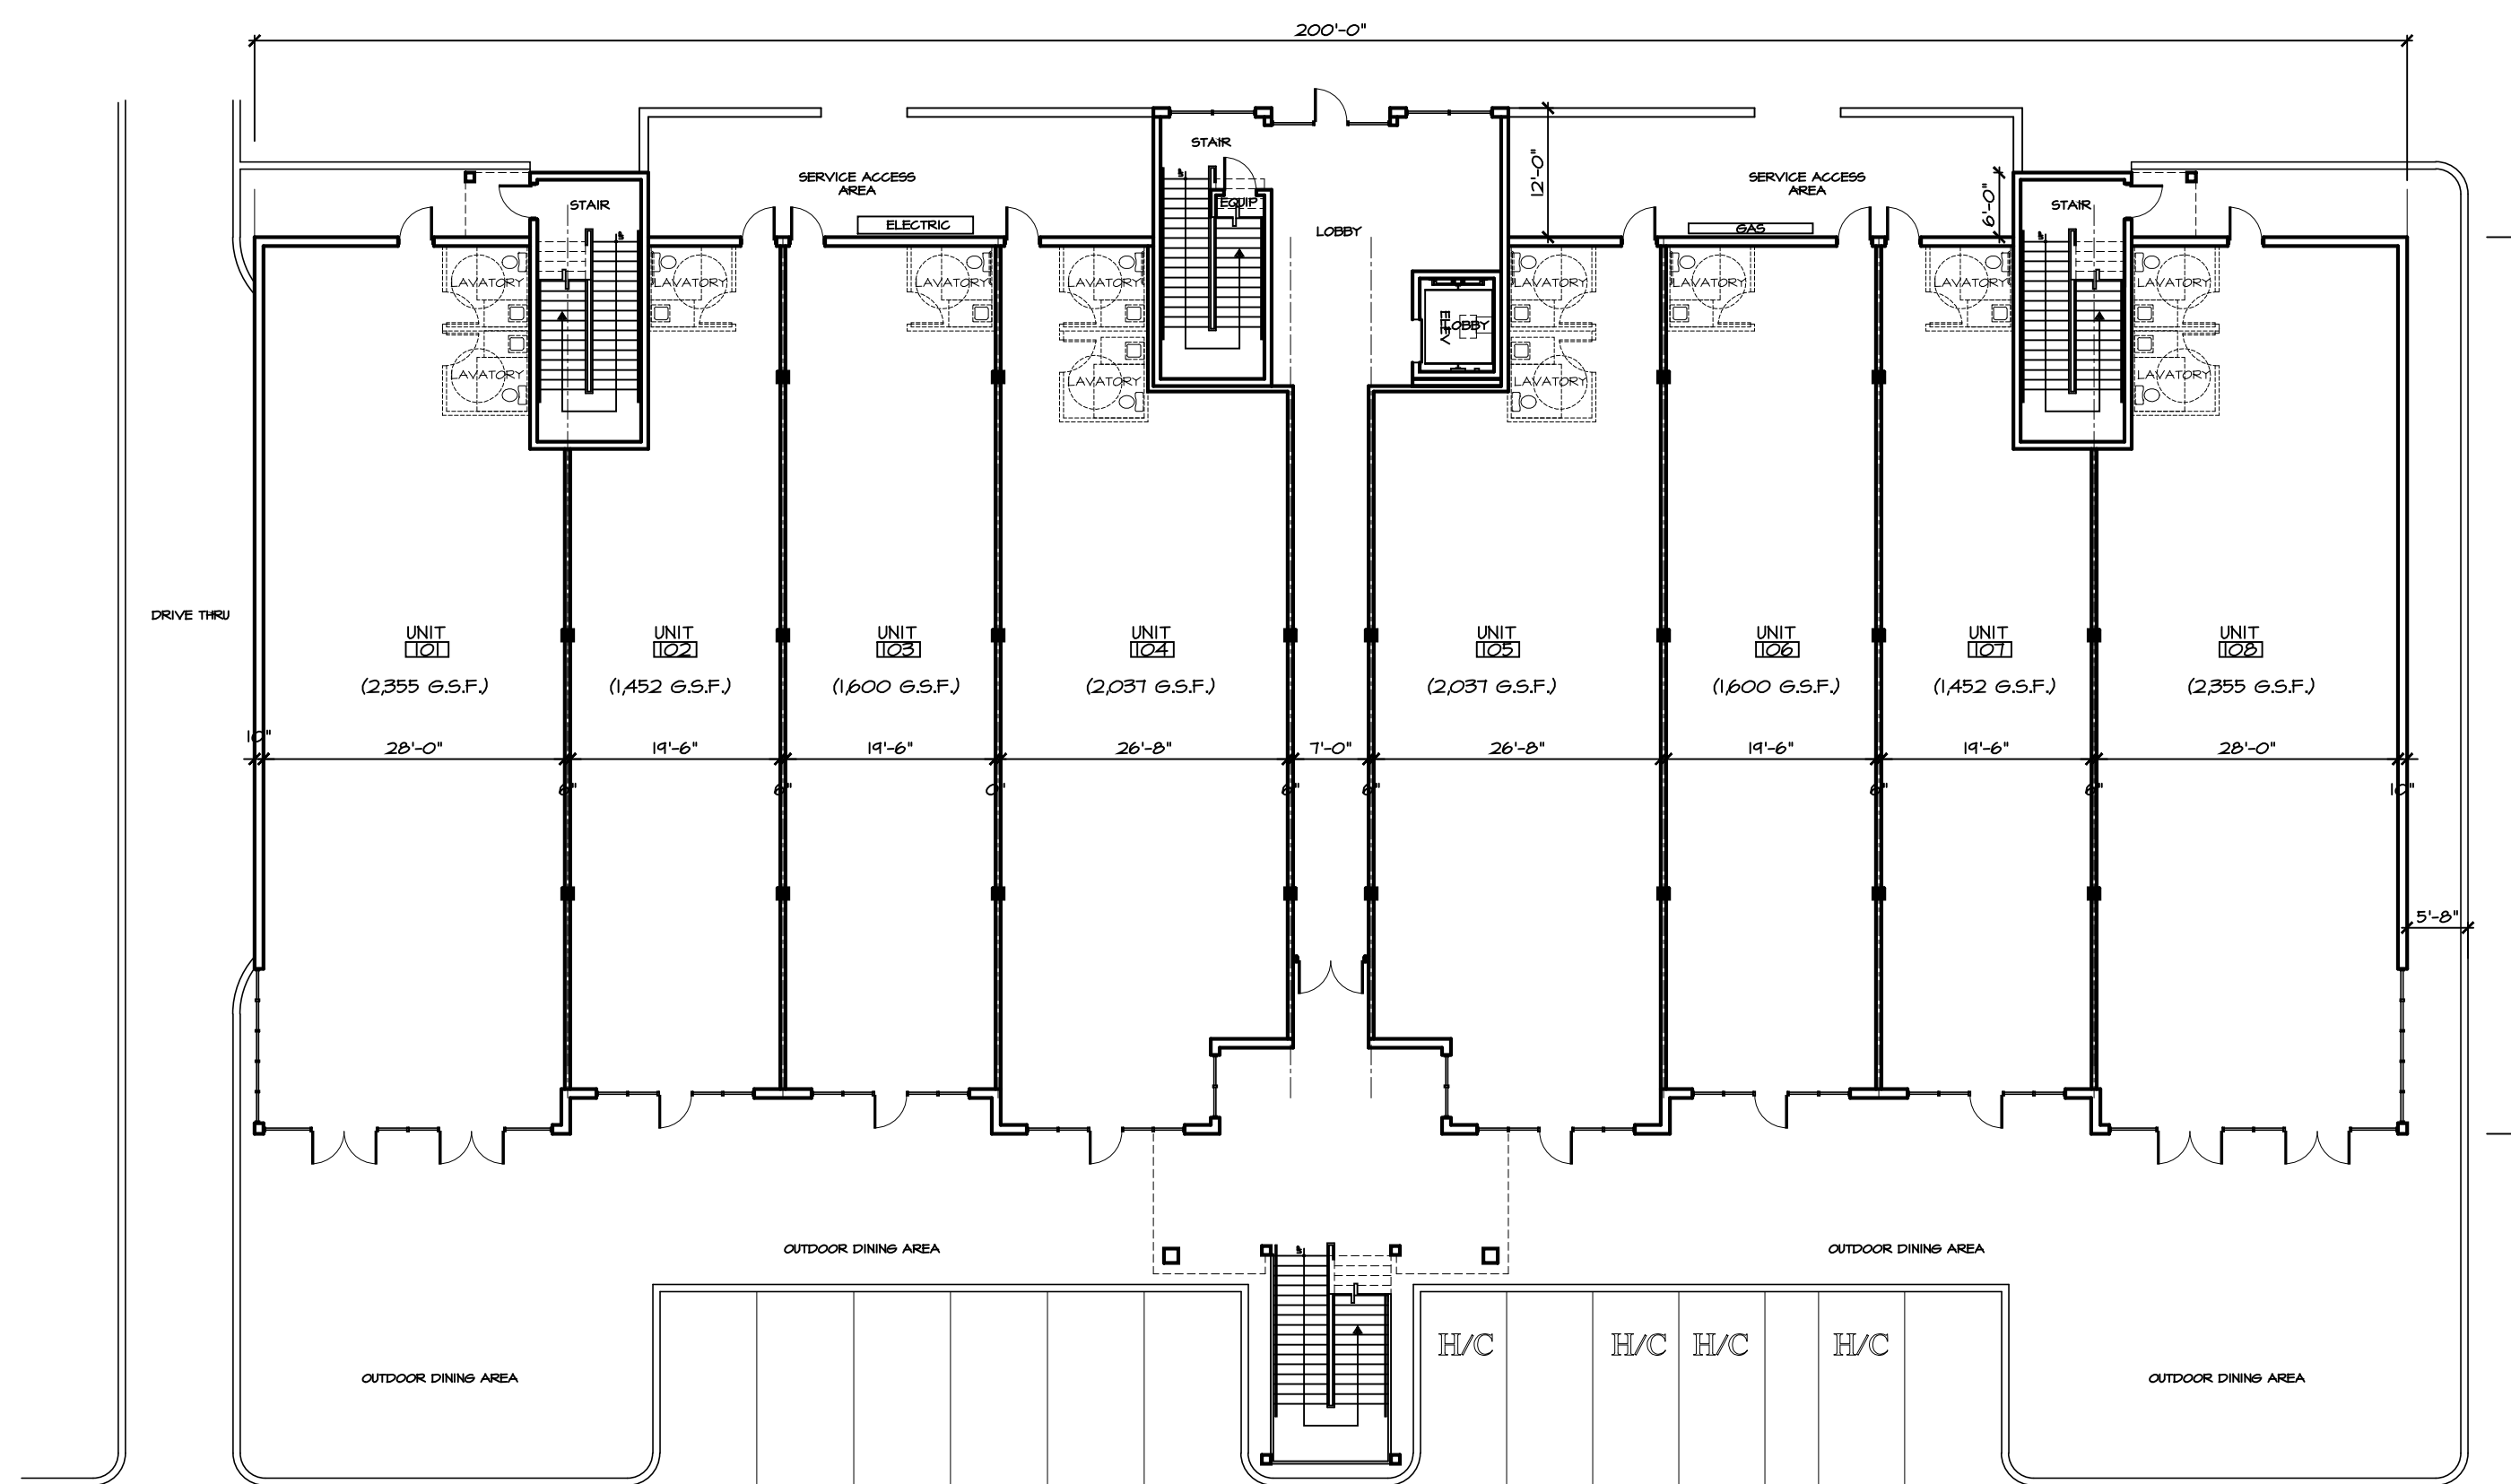

FIRST FLOOR - 16,712 G.S.F.

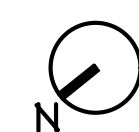

1 FIRST FLOOR PLAN  
P1.0 SCALE: 1/16" = 1'-0"