



PROGRESS SET. NOT FOR CONSTRUCTION

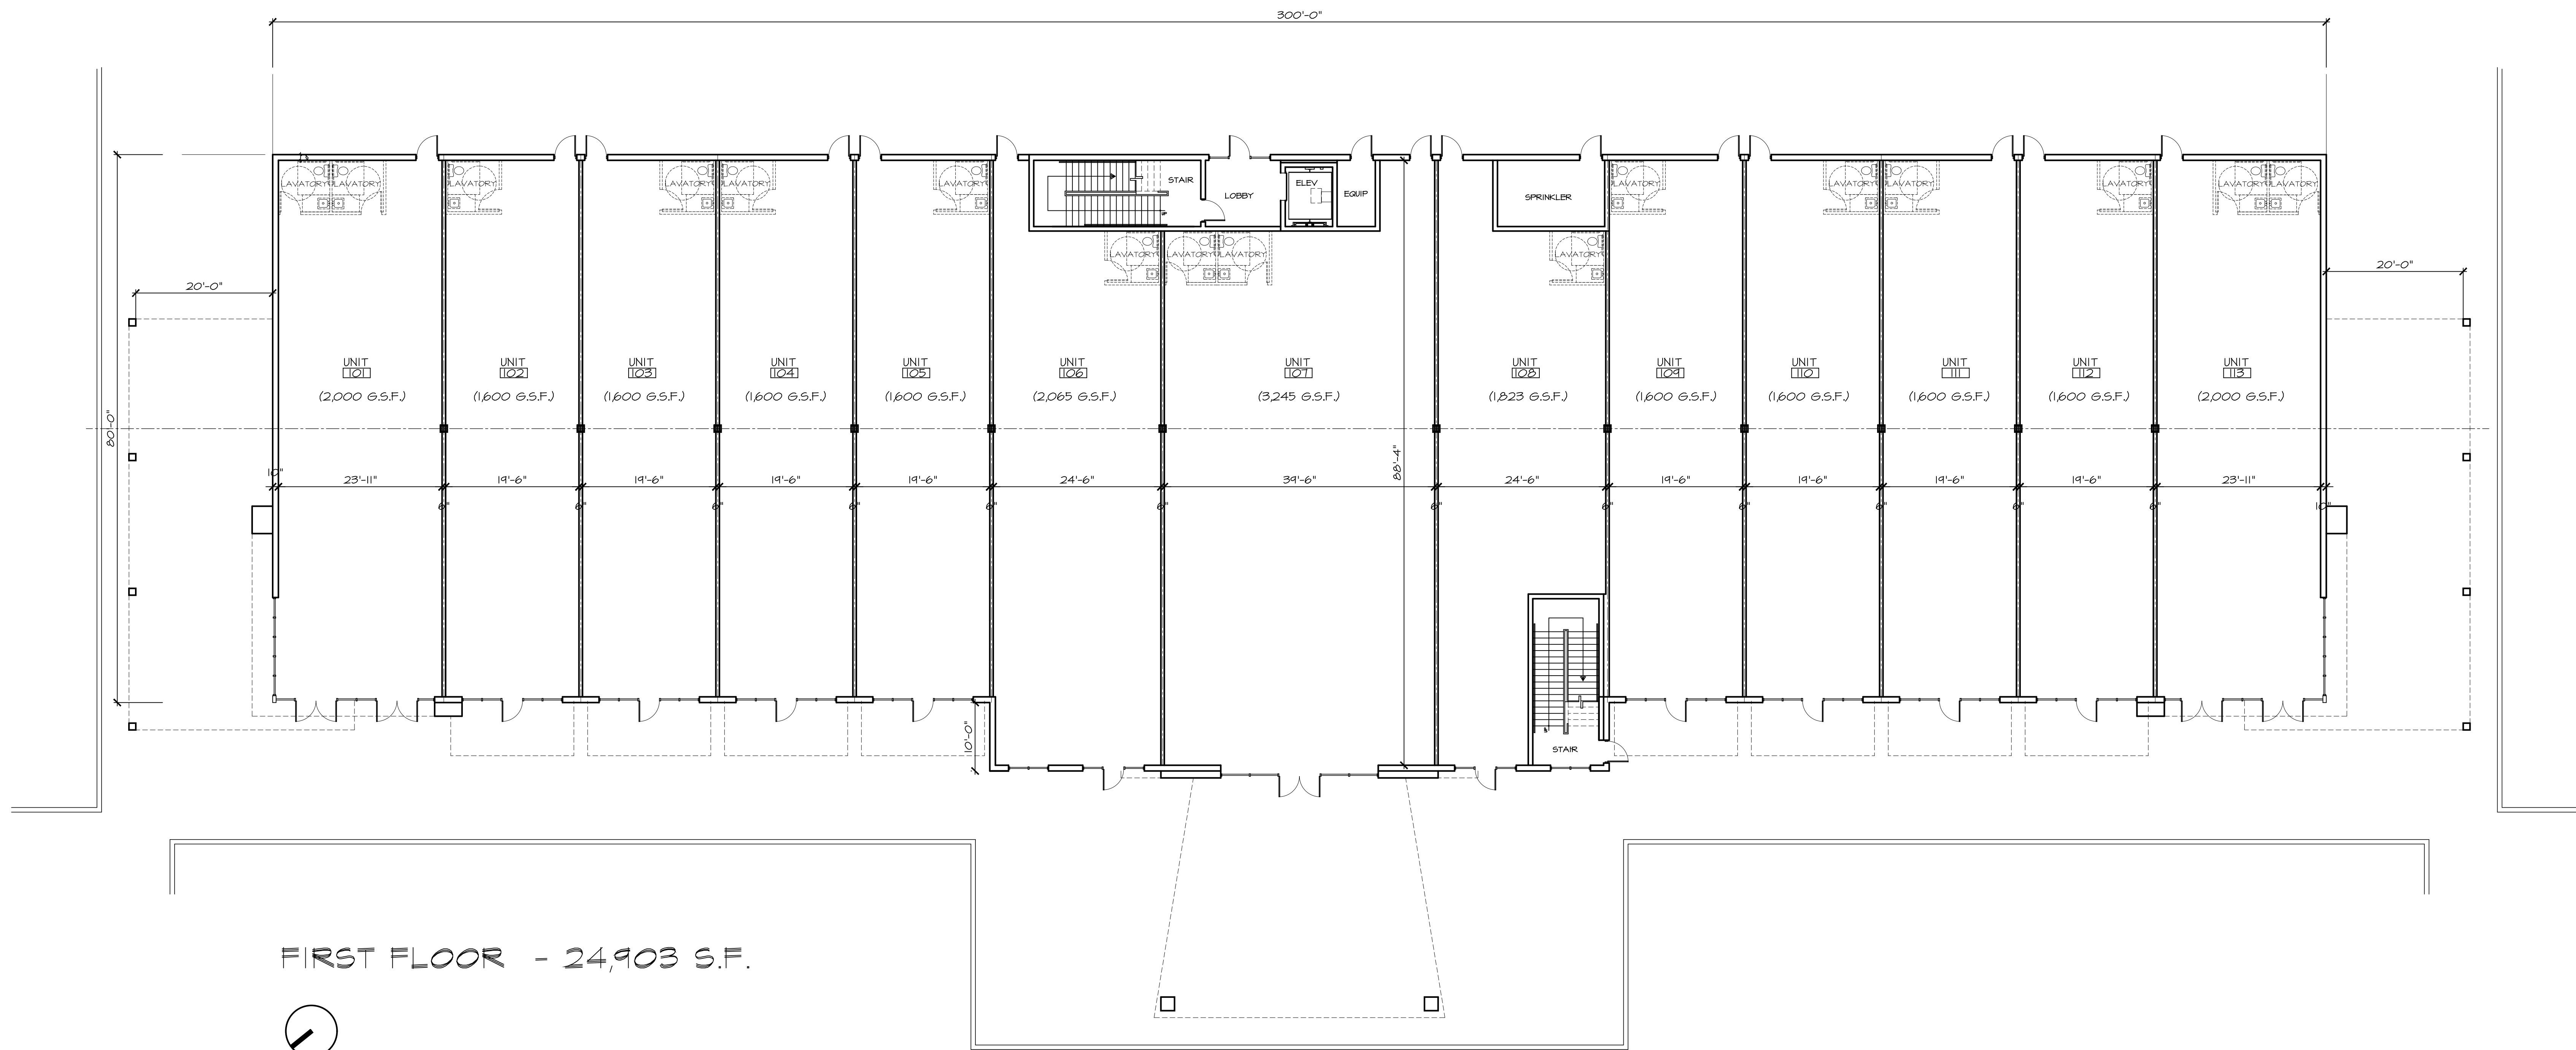

FIRST FLOOR - 24,903 S.F.

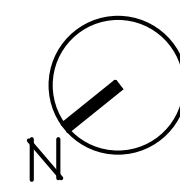

PROPOSED FIRST FLOOR PLAN
SCALE: 1/4" = 1'-0"

DO NOT SCALE THE DRAWINGS

STUDIO
TWO
HUNDRED
LLC
ARCHITECTURE DESIGN

200 UNION AVENUE
BRIELLE, NJ 08730
P: 732-528-2240
WWW.STUDIO200ARCH.COM
NJ COA # 21AC00092000

JOHN F. BURGDORFER, RA
NJ ARCHITECT # AI 12599
NJ INT. DESIGNER # ID 000063
PA ARCHITECT # AR 92380
PA ARCHITECT # RA 403680
NY ARCHITECT # 03254041
NCARB REG. # 53927

SEAL
SIGNATURE _____ DATE _____

NEW CONSTRUCTION:
ADVENTURE RETAIL
MONMOUTH ROAD
JACKSON, NJ
BLOCK: _____ LOT: _____

THESE DOCUMENTS, DESIGNS, DETAILS & SPECIFICATIONS INCORPORATED HEREIN ARE INSTRUMENTS OF PROFESSIONAL SERVICE AND ARE THE EXCLUSIVE PROPERTY OF STUDIO 200 ARCHITECTURE LLC. THE DOCUMENTS, DESIGNS, DETAILS & SPECIFICATIONS ARE NOT TO BE USED, COPIED OR REPRODUCED IN WHOLE OR IN PART WITHOUT THE WRITTEN CONSENT OF STUDIO 200 ARCHITECTURE LLC.

REVISIONS	
BY:	DATE

ISSUE DATE: X-X-20
SCALE: AS NOTED
DRAWN: JB / TR / DS
CHECKED: JB

PROJECT # 220-116
SHEET TITLE:
PROPOSED
FLOOR PLAN
SHEET #

P1.0