


REVISIONS	
BY:	DATE
Rev. 1	DS/TR 11-6-17


ISSUE DATE:	10-13-17
SCALE:	AS NOTED
DRAWN:	JB / TR / DS
CHECKED:	JB

PROJECT #	217-115
SHEET TITLE:	CLUBHOUSE DESIGN
SHEET #	

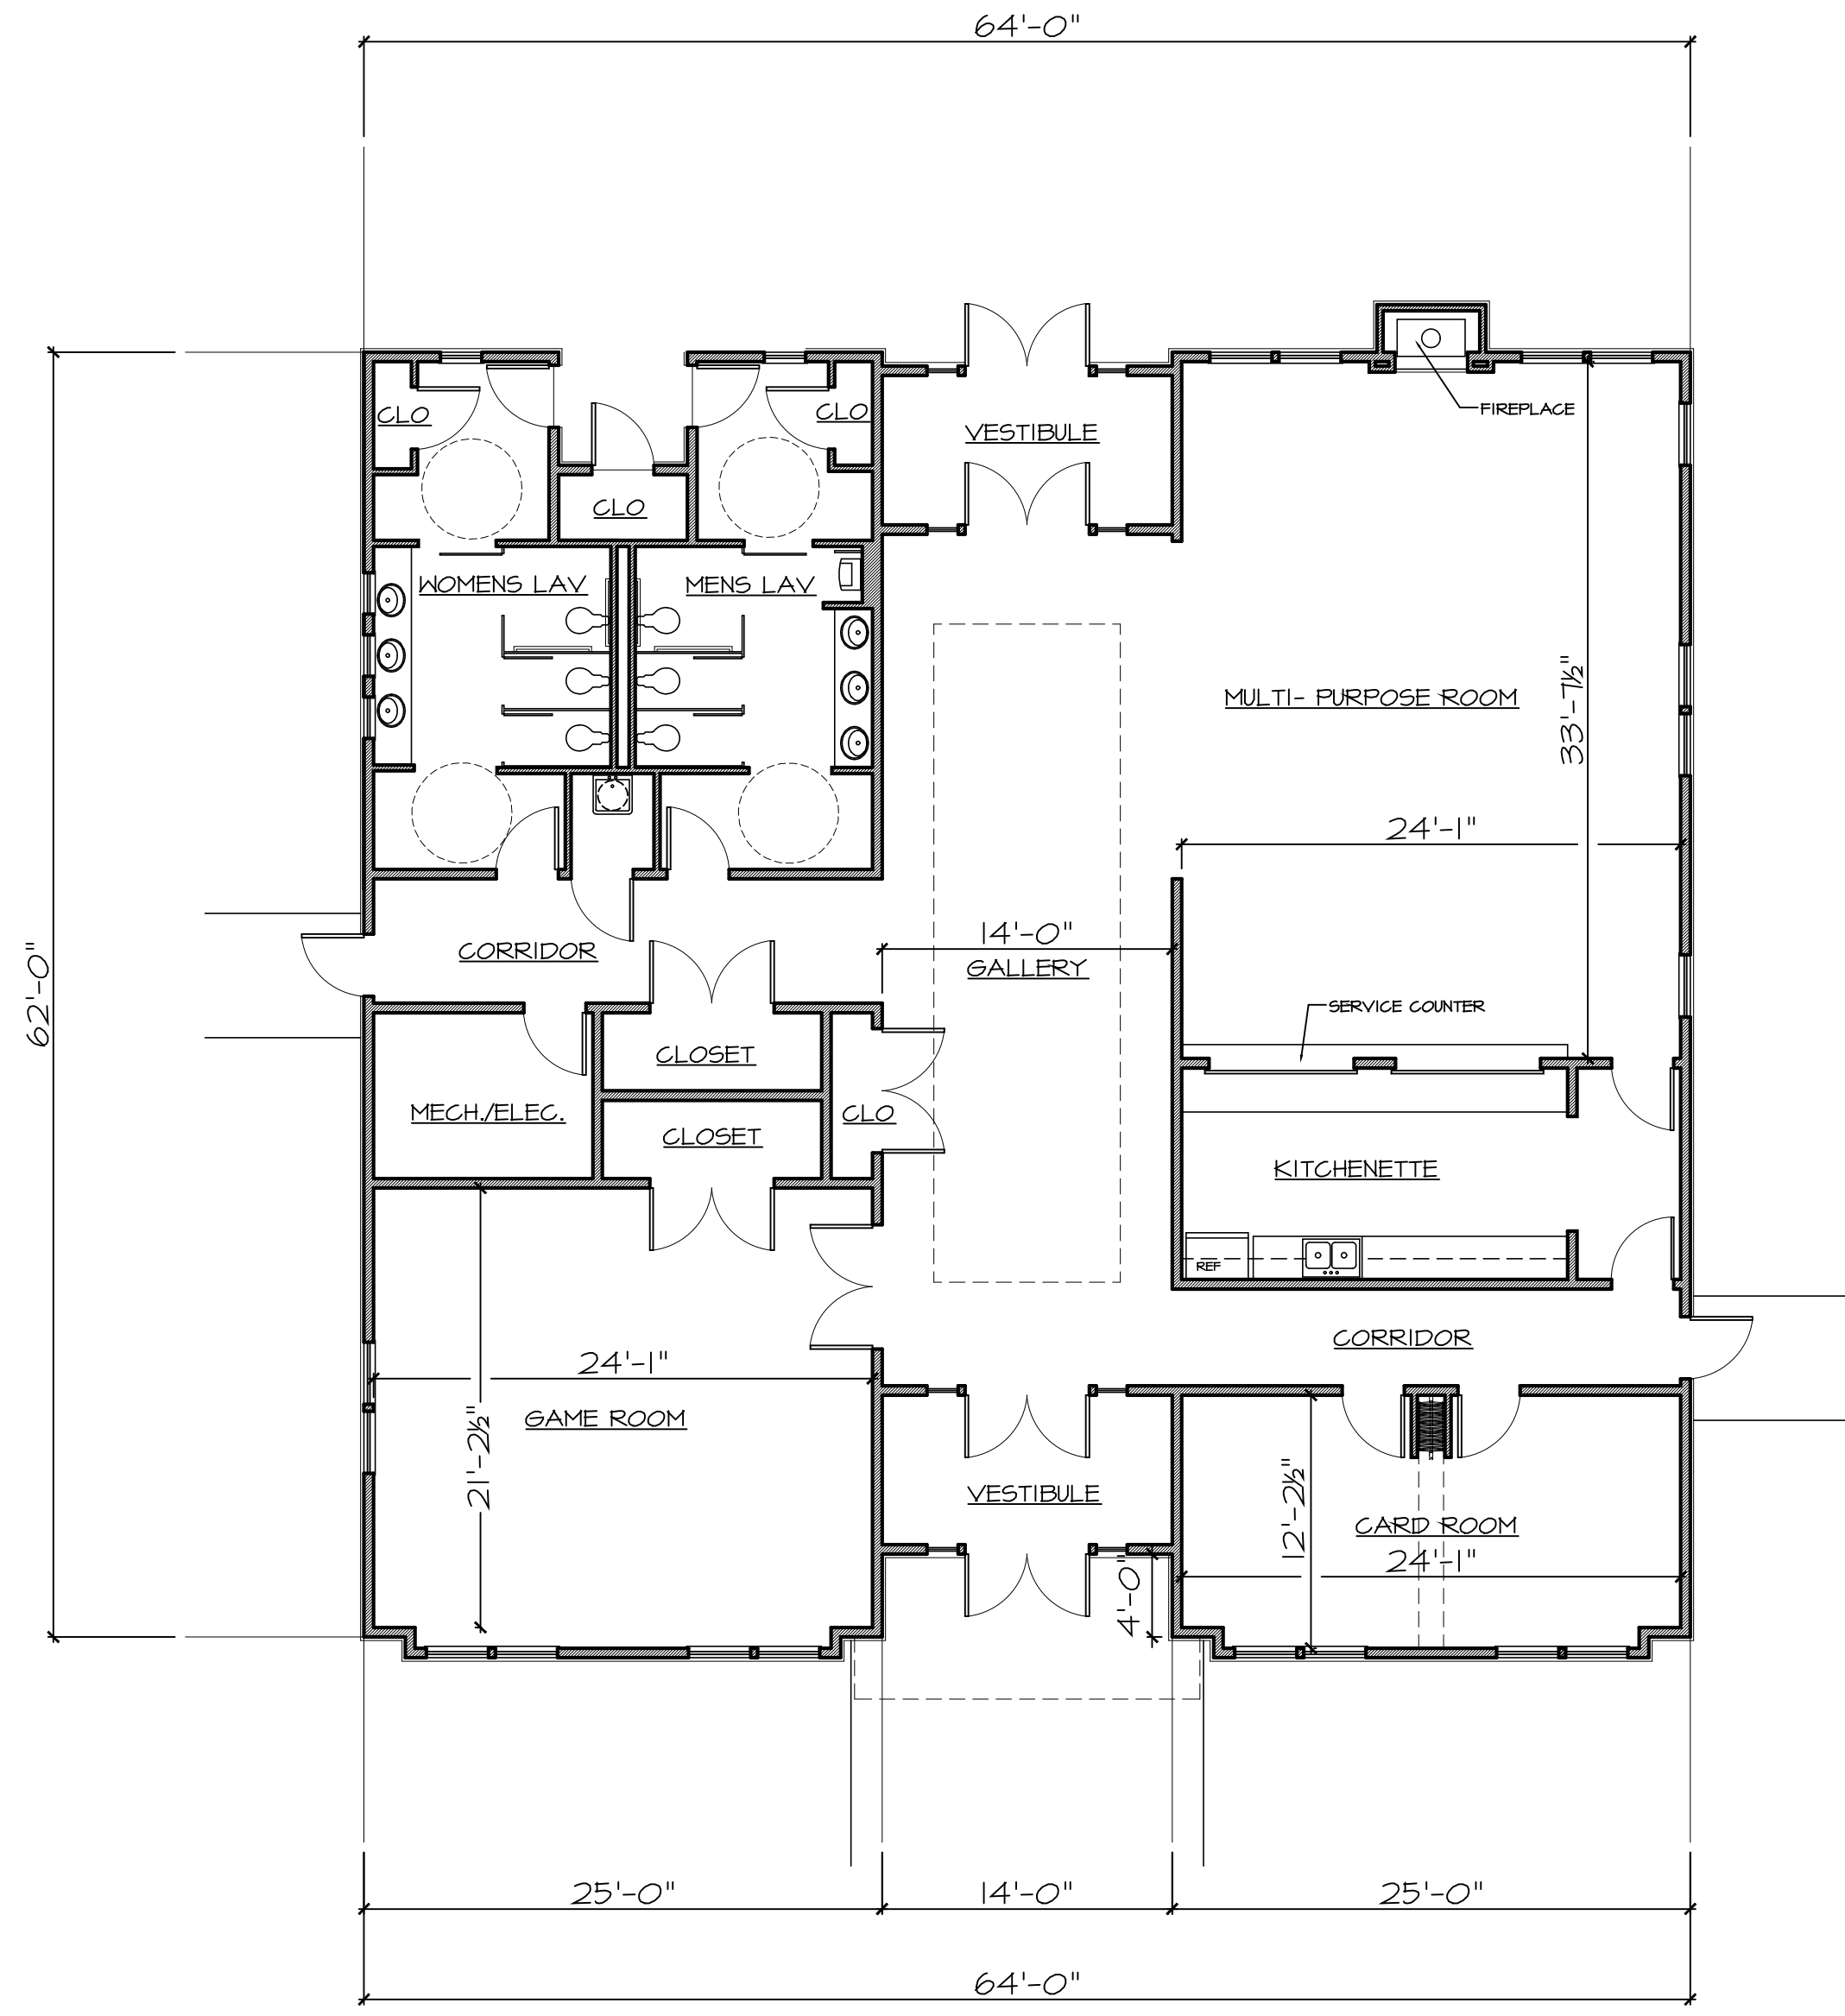


1 FIRST FLOOR PLAN  
CH1.0 SCALE: 1/8" = 1'-0"


BUILDING AREA 3,910 GSF

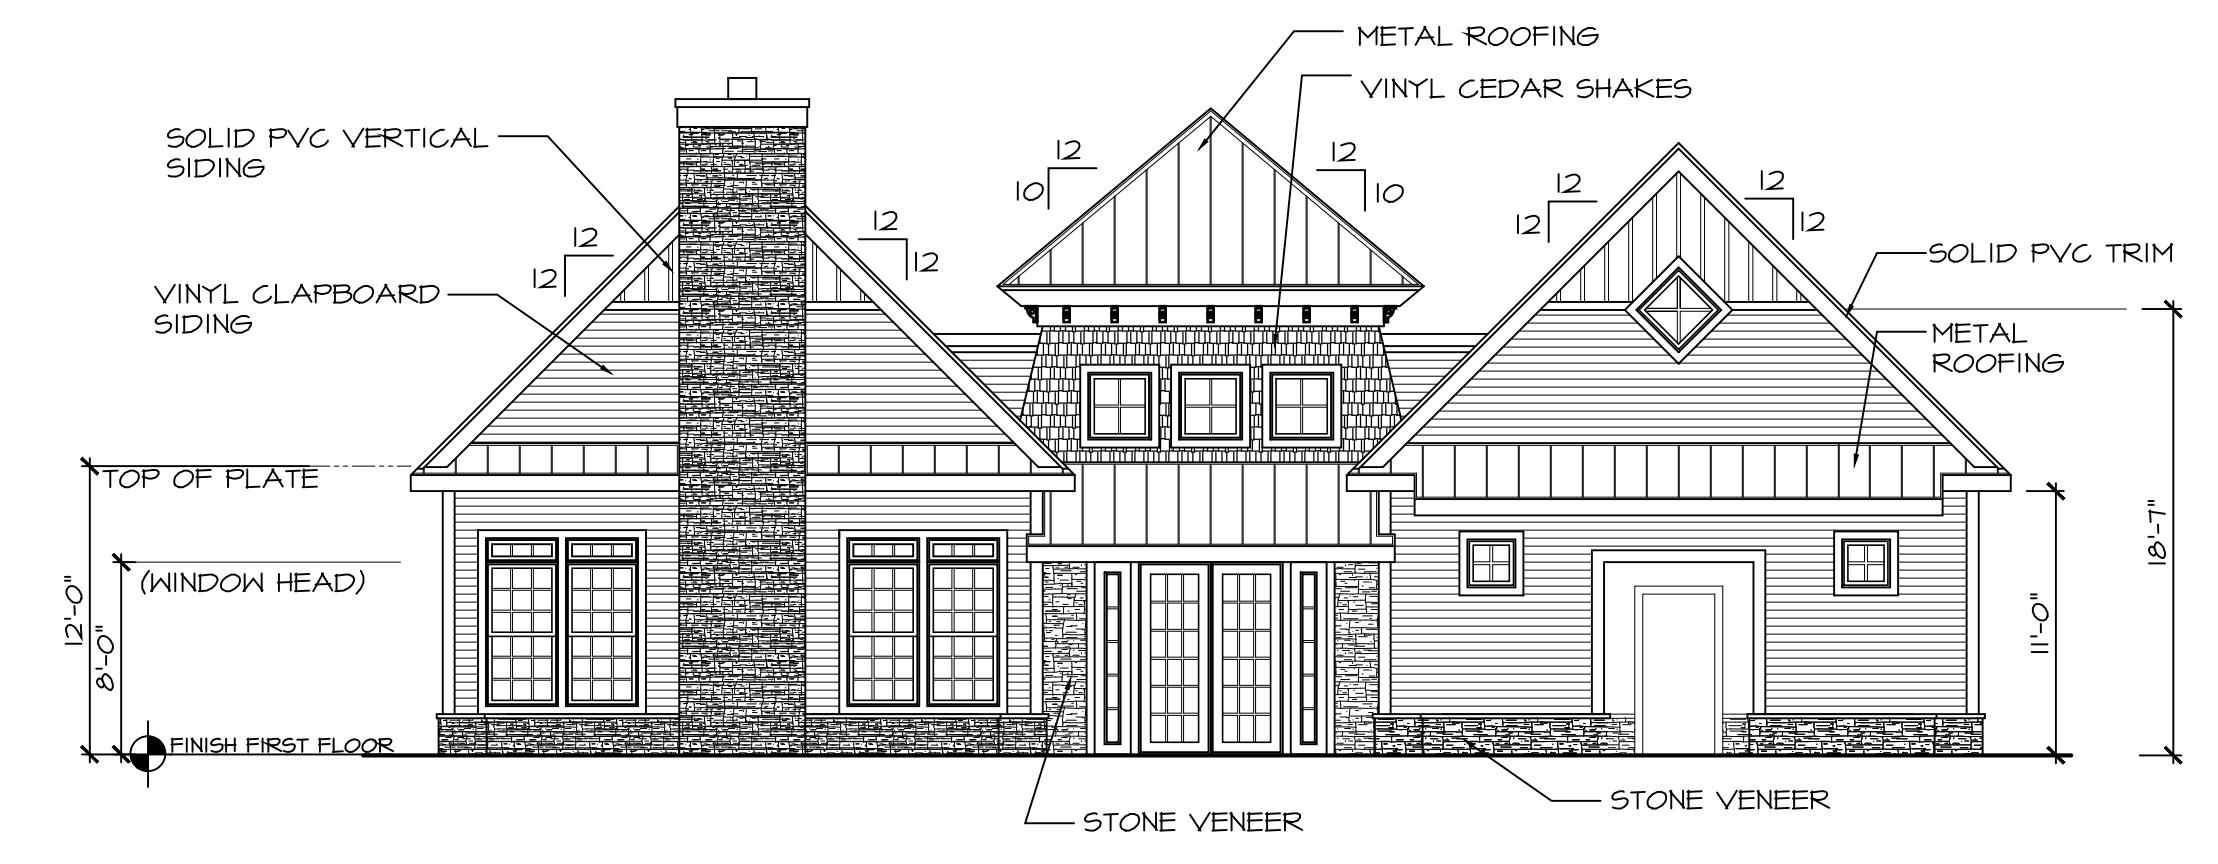


3 REAR ELEVATION  
CH1.0 SCALE: 1/8" = 1'-0"

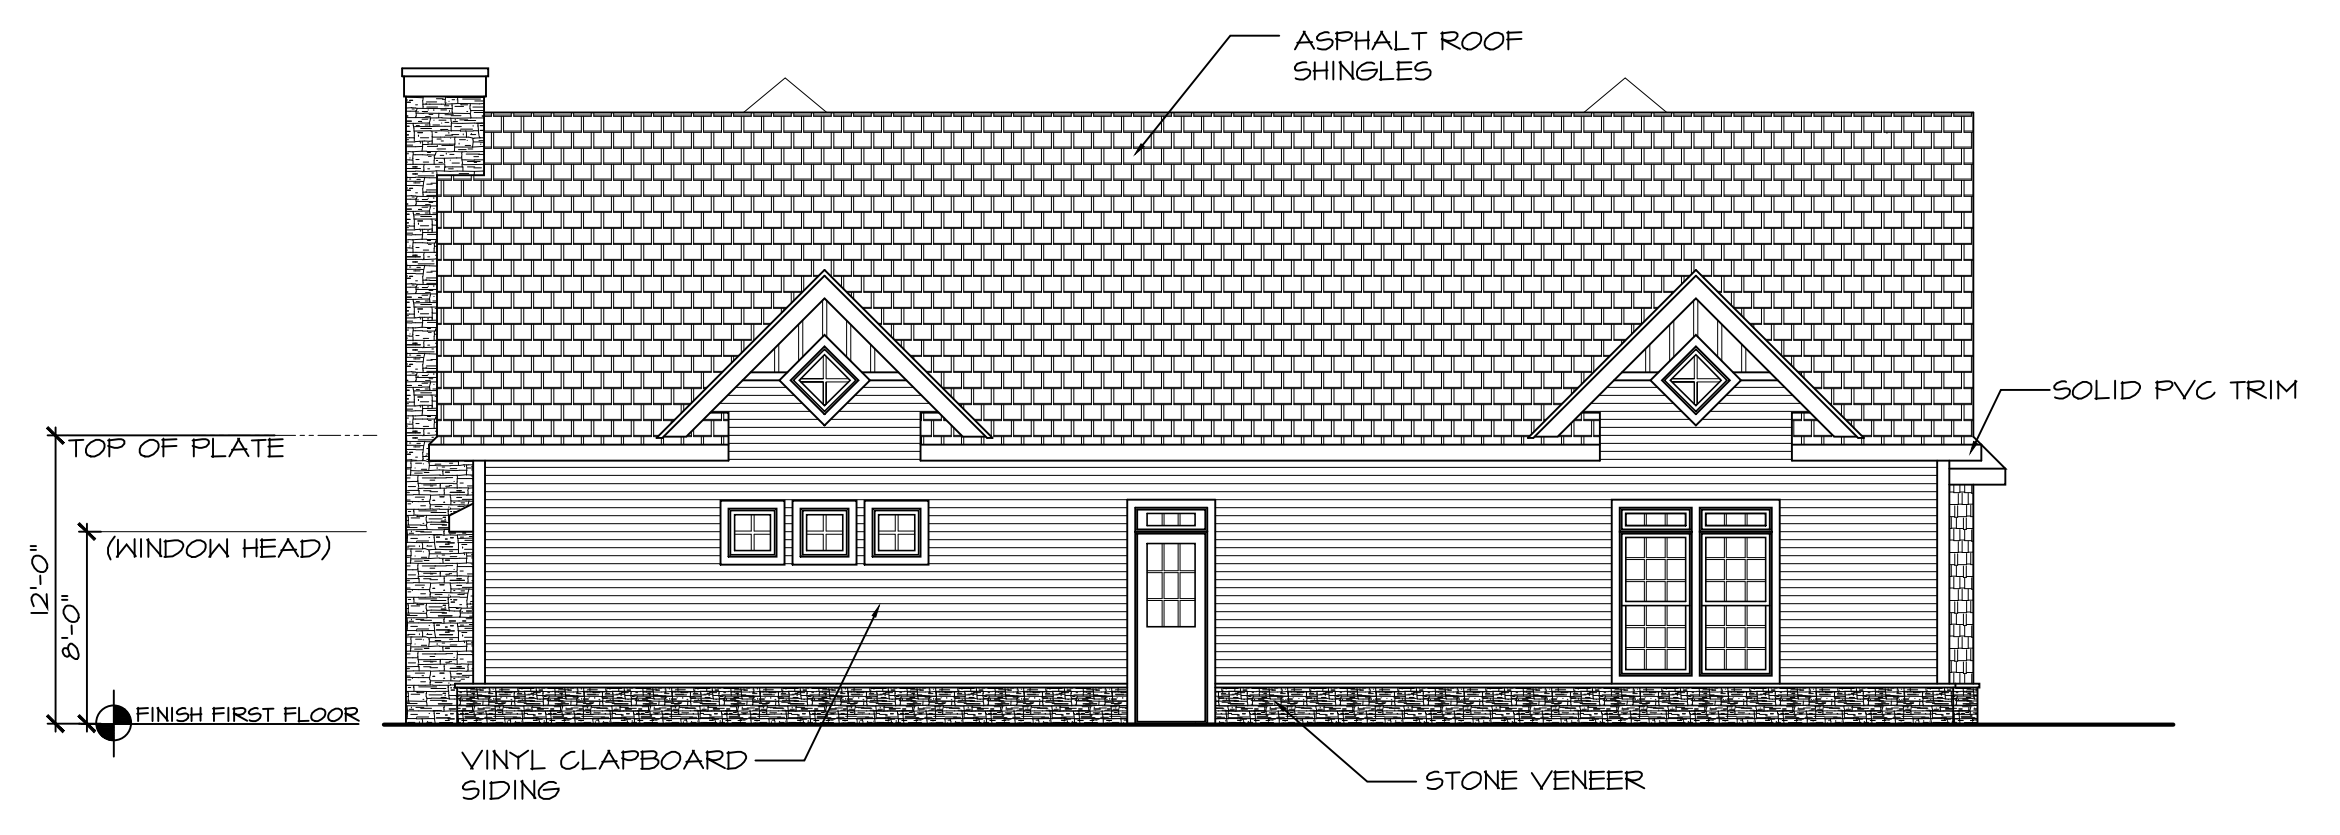

4 LEFT SIDE ELEVATION ELEVATION  
CH1.0 SCALE: 1/8" = 1'-0"

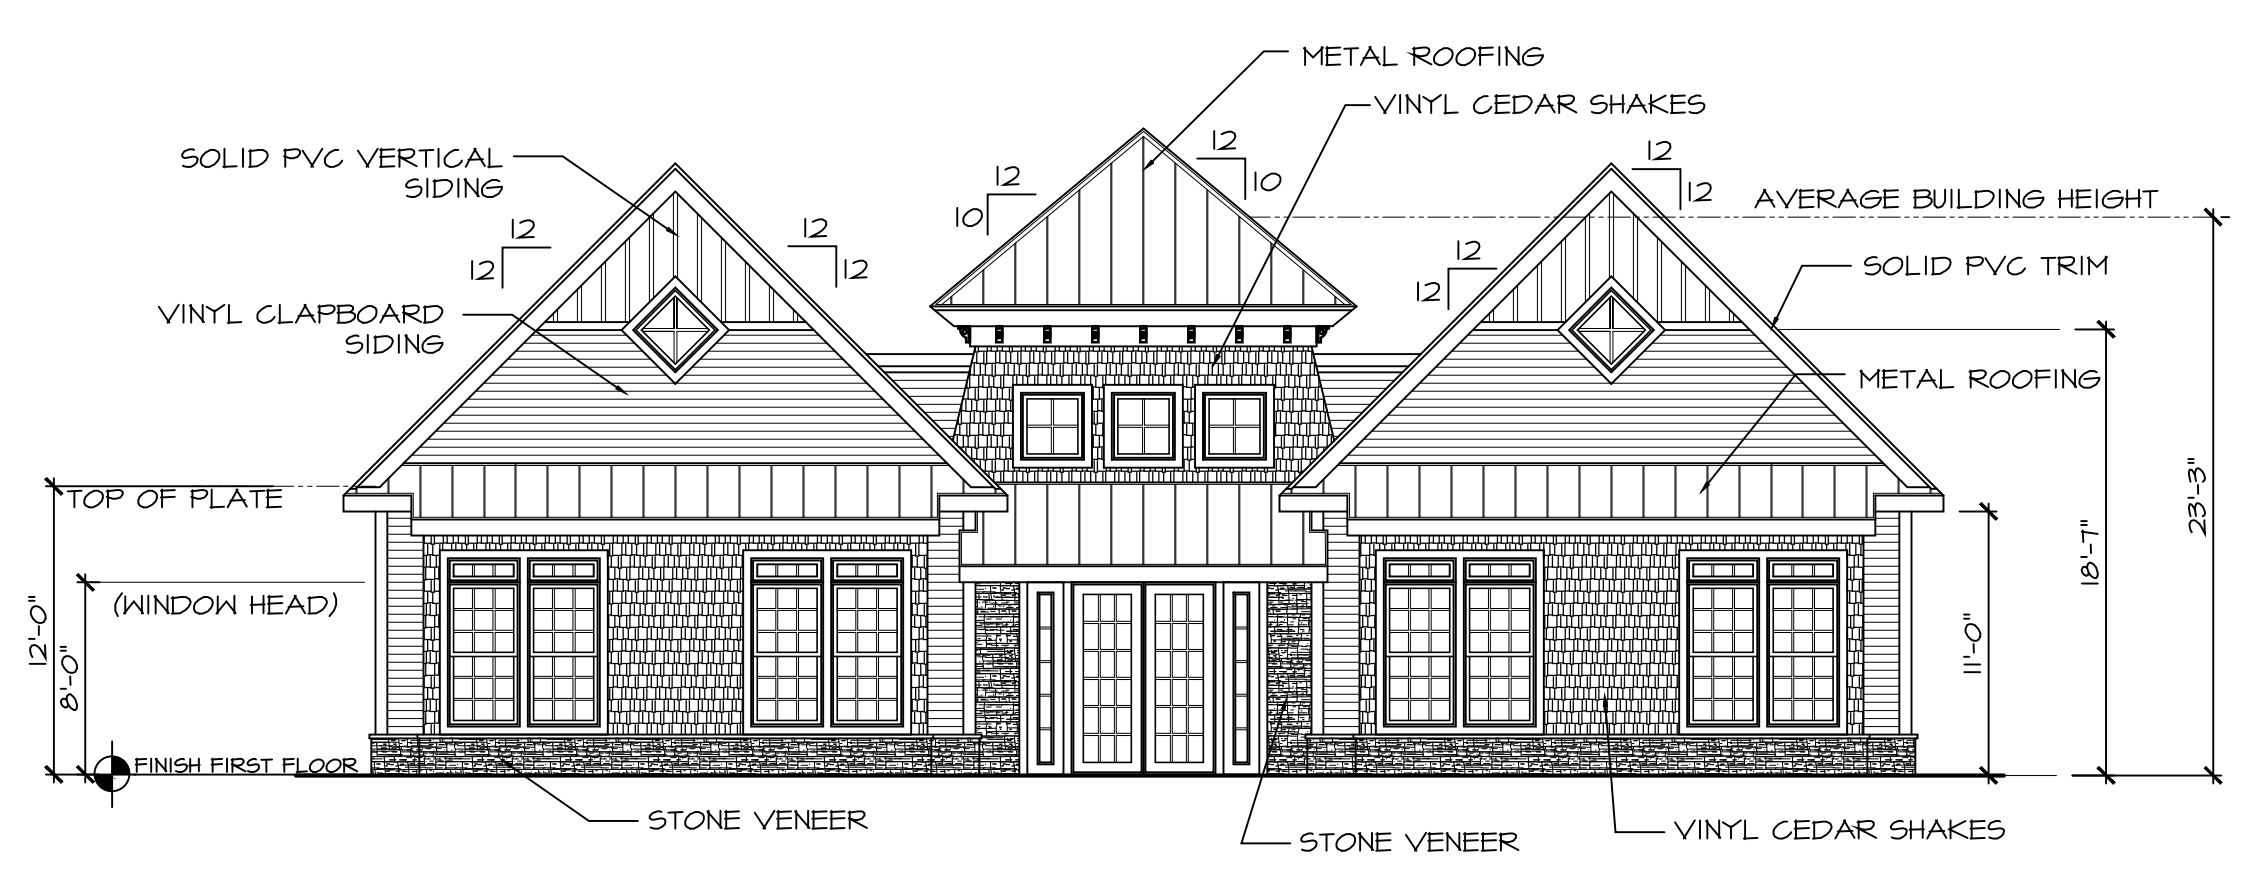

2 FRONT ELEVATION  
CH1.0 SCALE: 1/8" = 1'-0"

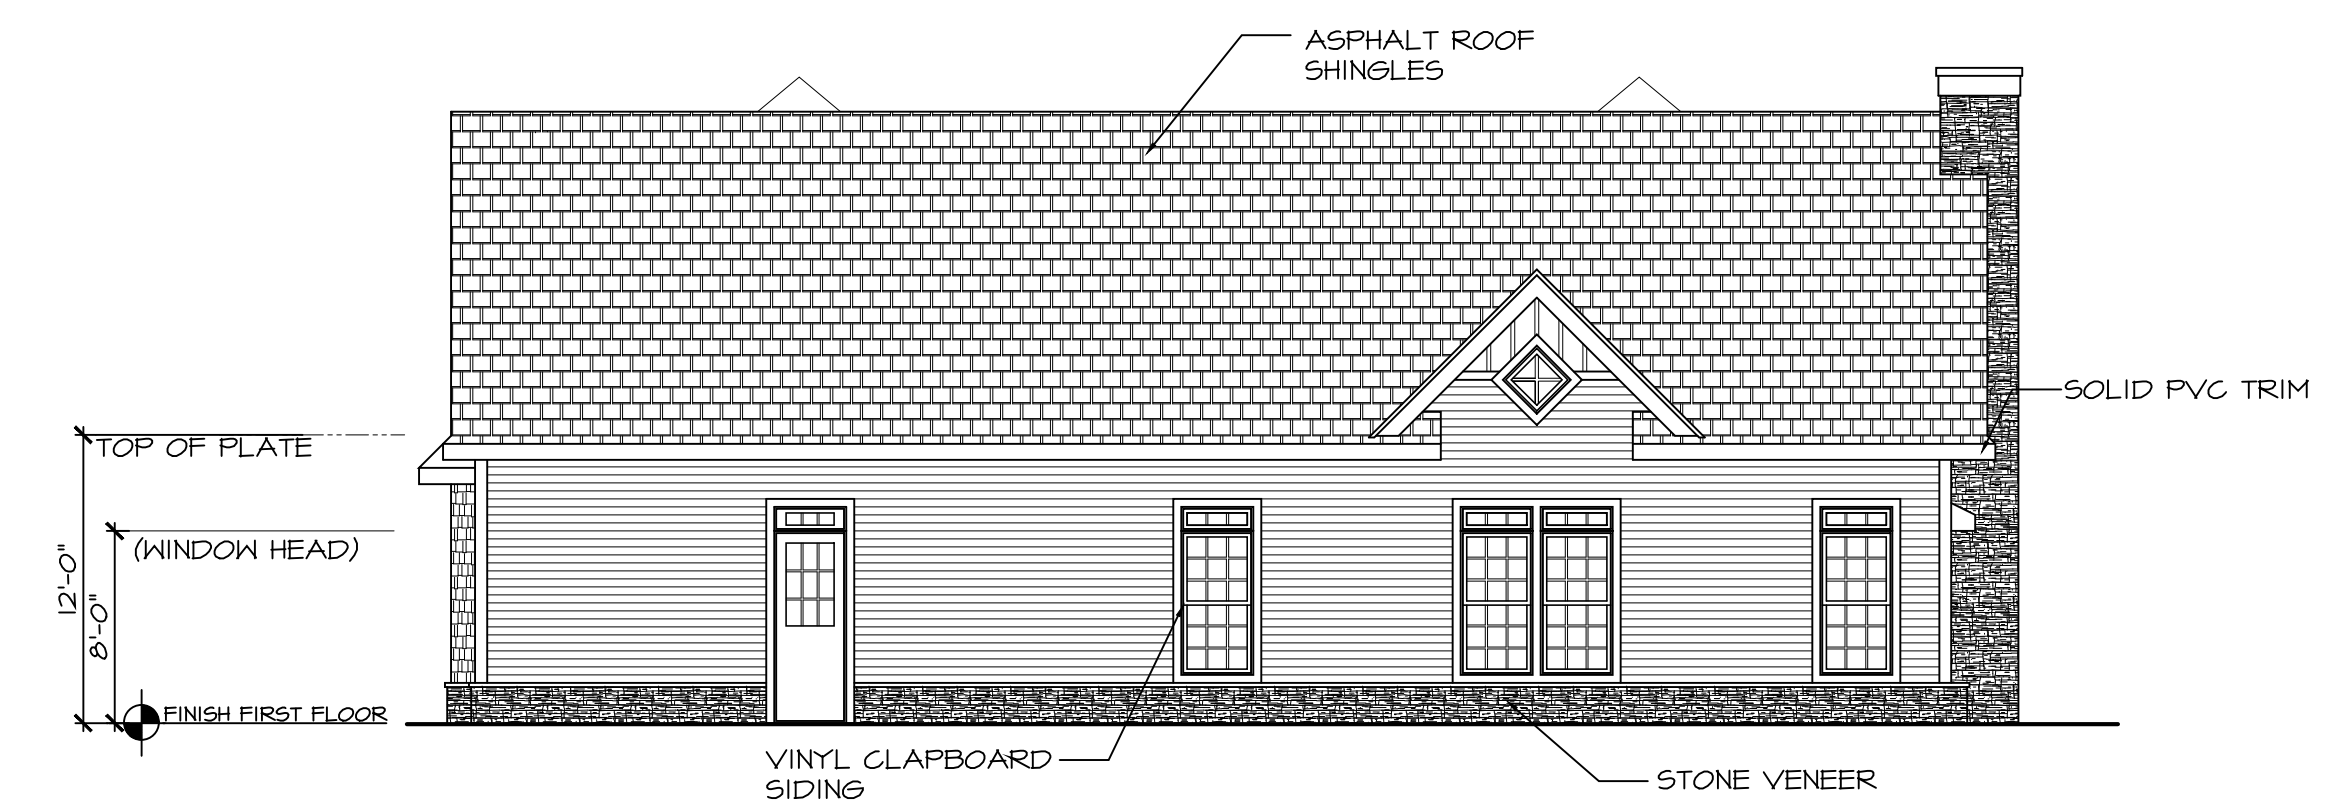

5 RIGHT SIDE ELEVATION ELEVATION  
CH1.0 SCALE: 1/8" = 1'-0"