


51 bdrms

The floor plan is divided into two main sections: PHASE 1 on the left and PHASE 2 on the right, separated by a vertical dashed line. PHASE 1 features two large green-colored units labeled '4B' at the top and bottom. A central grey 'LOBBY' area connects these units to a 'ROOF DECK 19'0"x19'4"' and a 'MECH.' (mechanical) room. A red-outlined 'STAIR 1' is located between the units. PHASE 2 features multiple tan-colored units labeled '1B' arranged in two rows. A red-outlined 'STAIR 2' is located between the roof deck and the top row of units. A red-outlined 'STAIR 3' is located at the far right. The plan includes detailed room layouts with furniture like beds, desks, and kitchenettes, as well as structural elements like walls, doors, and windows.

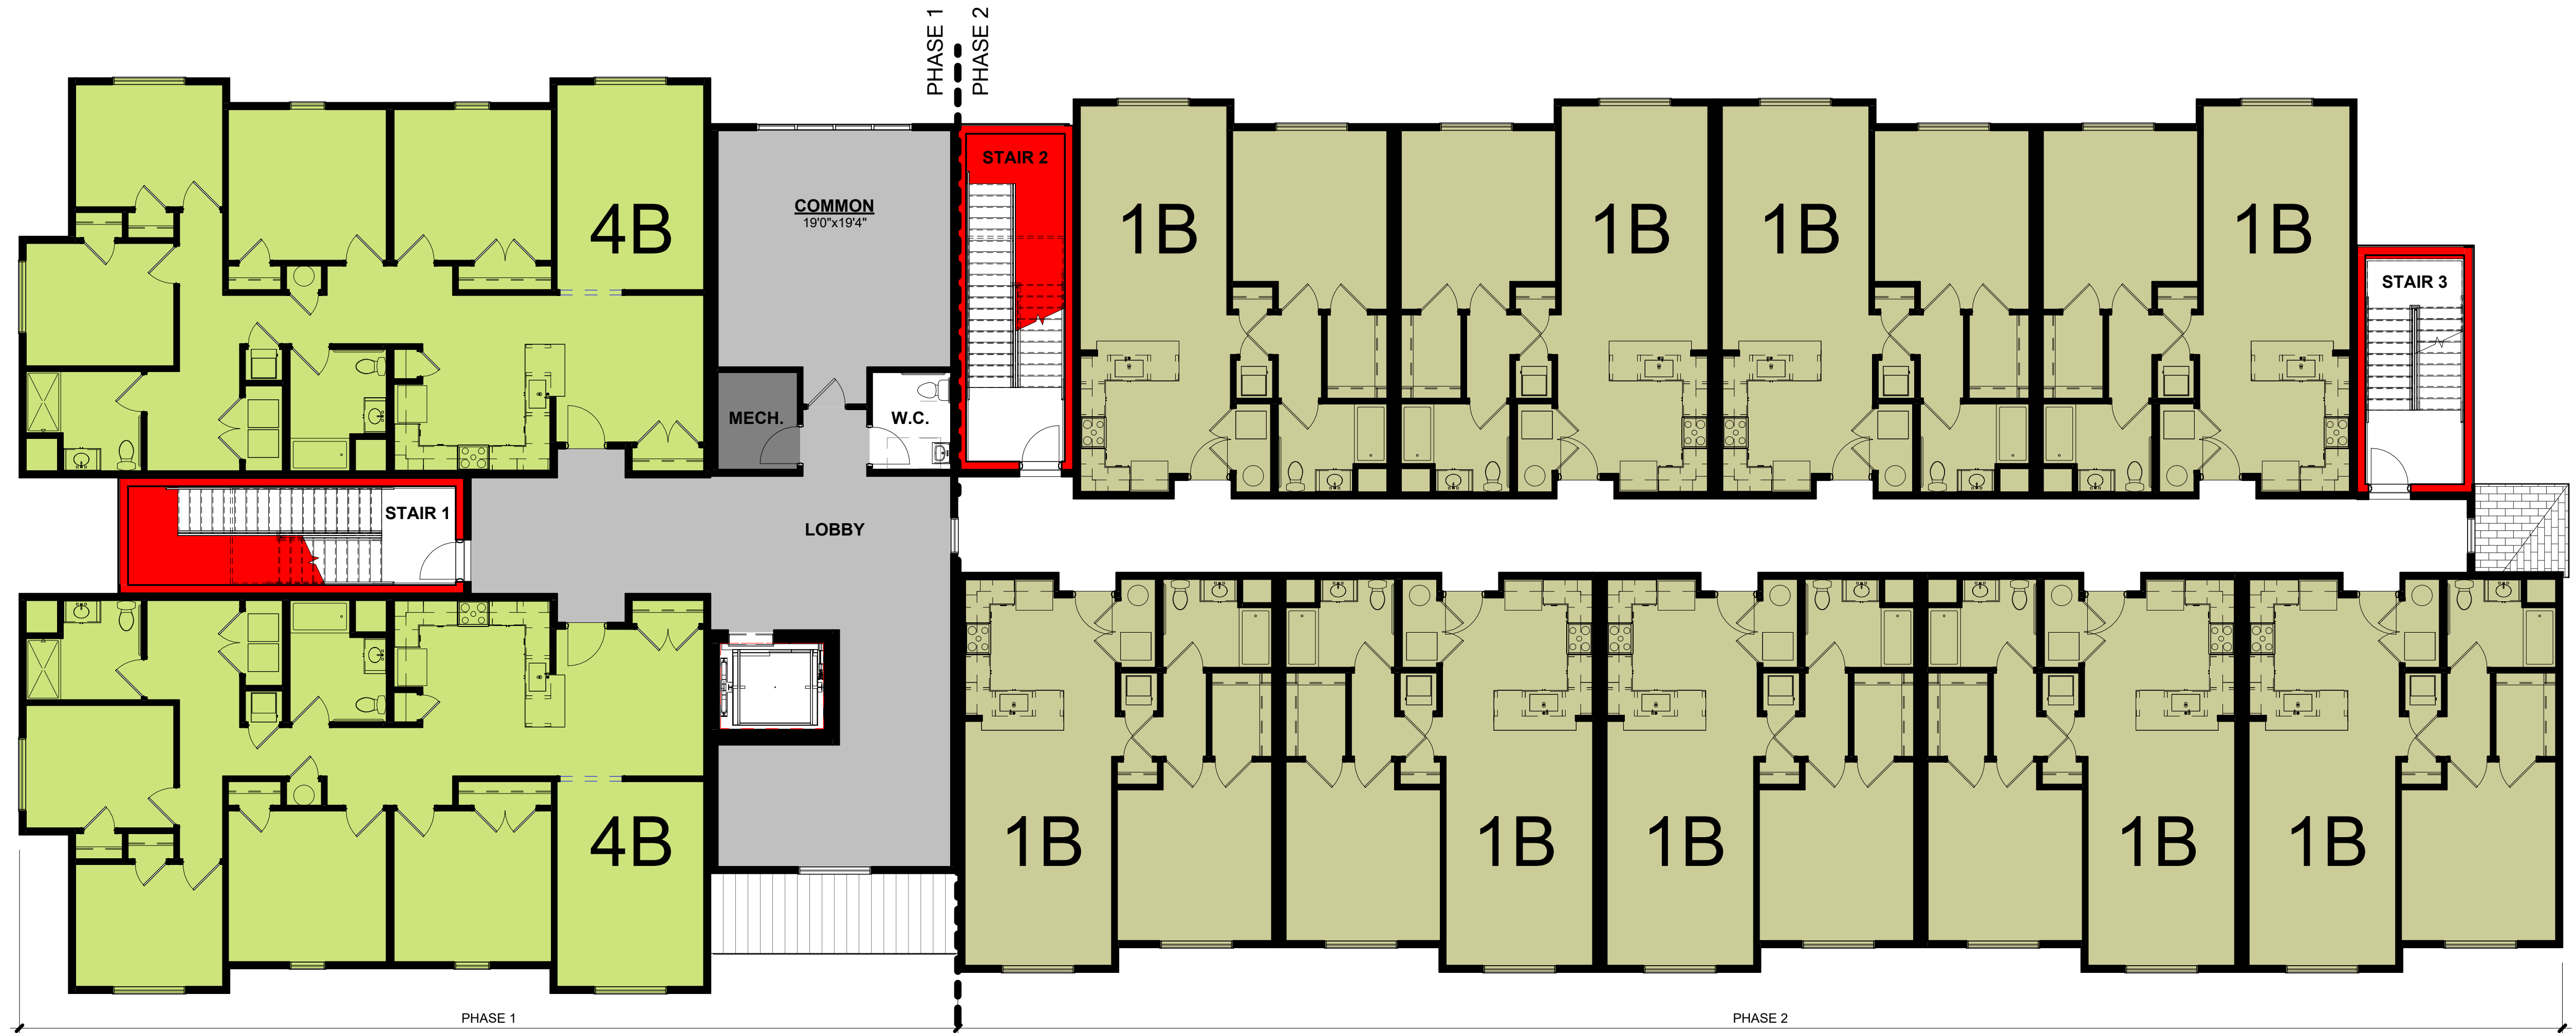

Scale: $1/8" = 1'-0"$

353