


REVISIONS	
BY:	DATE

ISSUE DATE:	11-30-17
SCALE:	AS NOTED
DRAWN:	JB / TR / DS
CHECKED:	JB


PROJECT #	217-117
SHEET TITLE:	ELEVATIONS
SHEET #	A4.4D



1 SOUTH ELEVATION
A4.4D SCALE: 1/8" = 1'-0"

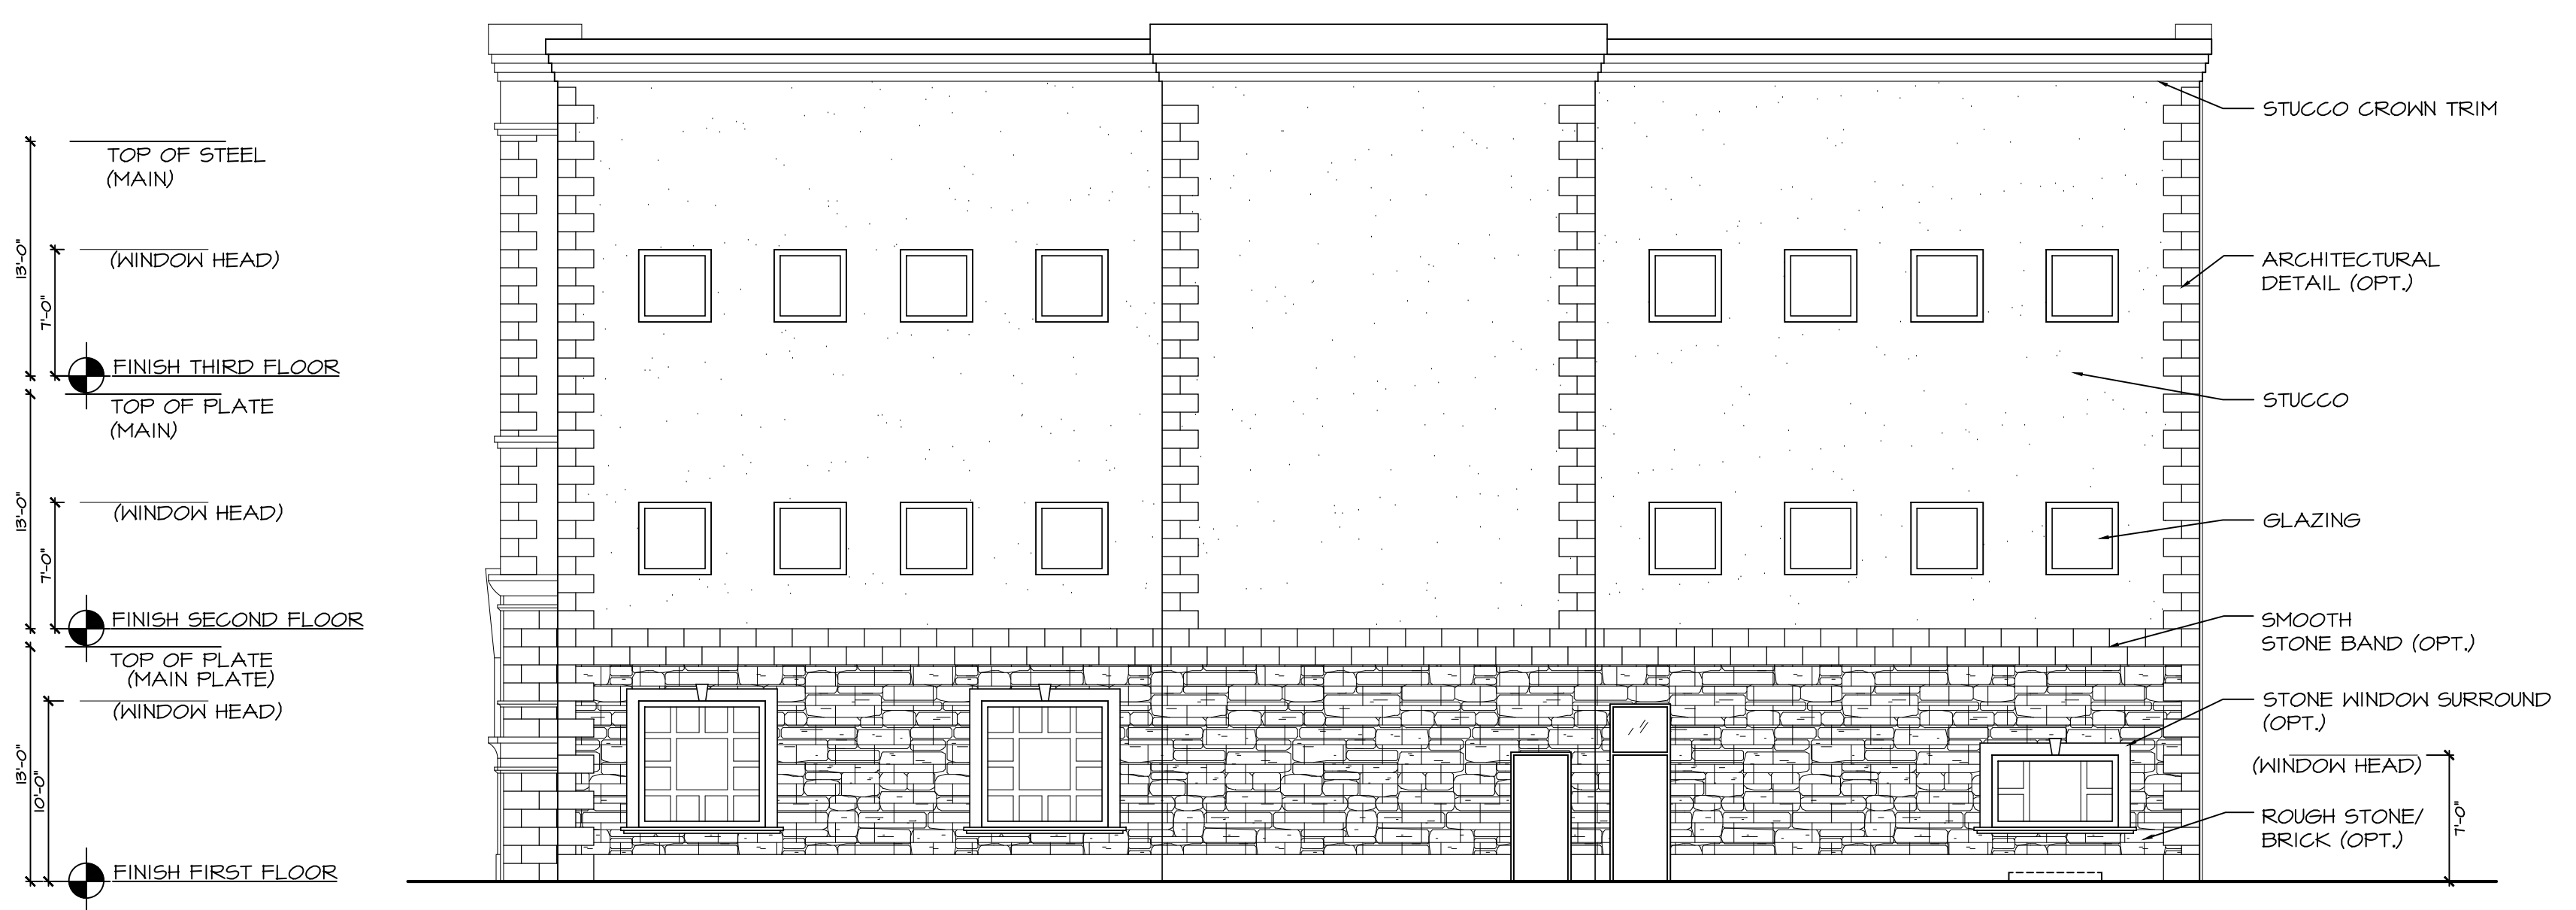

2 EAST ELEVATION
A4.4D SCALE: 1/8" = 1'-0"

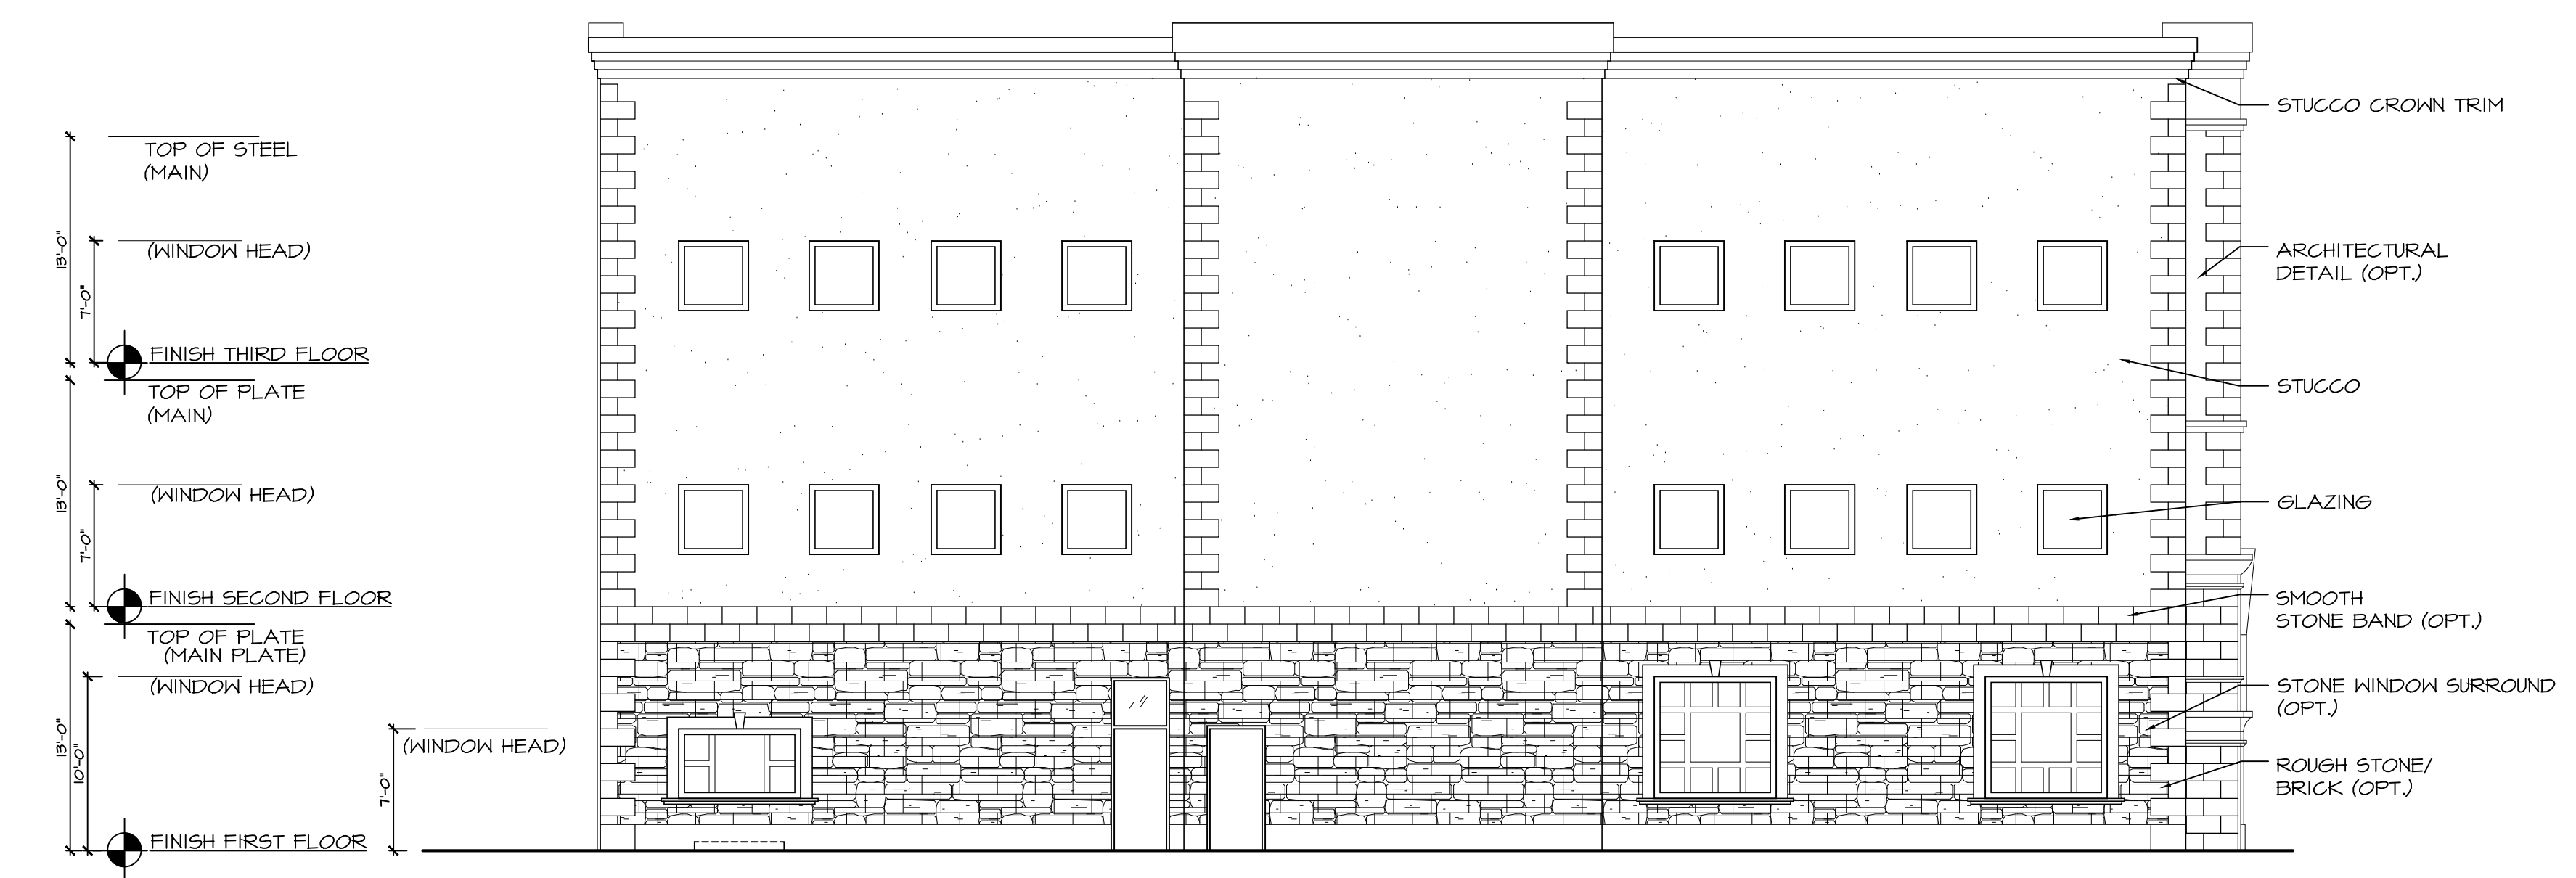

3 WEST ELEVATION
A4.4D SCALE: 1/8" = 1'-0"



4 NORTH ELEVATION
A4.4D SCALE: 1/8" = 1'-0"