

REVISIONS	
BY:	DATE

ISSUE DATE:	11-30-17
SCALE:	AS NOTED
DRAWN:	JB / TR / DS
CHECKED:	JB

PROJECT #	217-117
SHEET TITLE:	ELEVATIONS
SHEET #	A2.4B



1 BUILDING B NORTH ELEVATION  
A2.4B SCALE: 1/8" = 1'-0"



2 BUILDING B SOUTH ELEVATION  
A2.4B SCALE: 1/8" = 1'-0"

200 UNION AVENUE  
BRIDGE, NJ 08730  
P: 732-528-2240  
WWW.STUDIO200ARCH.COM  
NJ COA # 21AC00092000

JOHN R. BURGOORFER, RA  
NJ ARCHITECT # AI 12599  
NY INT. DESIGNER # ID 000363  
PA ARCHITECT # AR 92380  
PA ARCHITECT # RA 40368P  
NY ARCHITECT # 032640-1  
NCARB REG. # 53957

SEAL

SIGNATURE \_\_\_\_\_ DATE \_\_\_\_\_

MANALAPAN CROSSING  
BUILDING "B"  
BLOCK 66 LOT 8.01  
TOWNSHIP OF MANALAPAN  
MONMOUTH COUNTY NEW JERSEY


THESE DOCUMENTS, DESIGNS, DETAILS AND SPECIFICATIONS HEREBY ARE INSTRUMENTS OF PROFESSIONAL SERVICE AND ARE THE EXCLUSIVE PROPERTY OF STUDIO 200 ARCHITECTURE LLC. THE DOCUMENTS, DESIGNS, DETAILS & IDEAS ARE NOT TO BE USED, COPIED OR REPRODUCED IN WHOLE OR IN PART WITHOUT THE WRITTEN CONSENT OF STUDIO 200 ARCHITECTURE LLC.

REVISIONS	
BY:	DATE


ISSUE DATE: 11-30-17  
SCALE: AS NOTED  
DRAWN: JB / TR / DS  
CHECKED: JB

PROJECT # 217-117  
SHEET TITLE:  
ELEVATIONS  
SHEET #

A2.3B

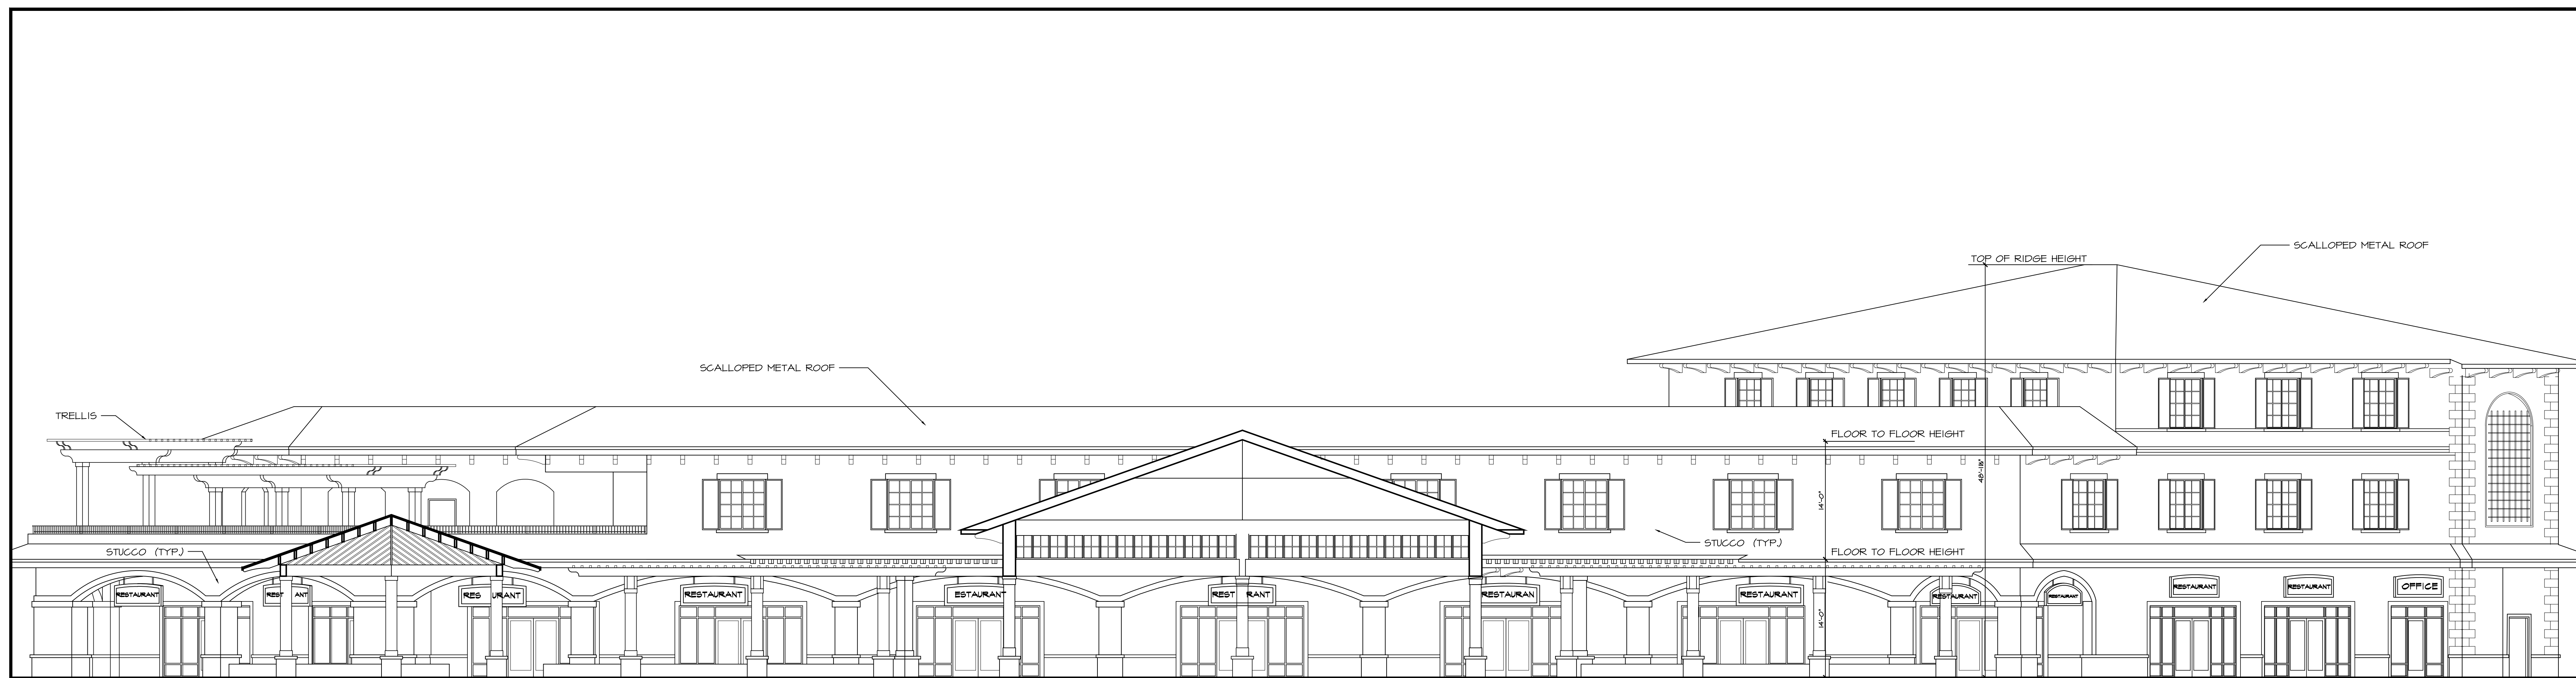

1 BUILDING B COURTYARD ELEVATION  
A2.3B SCALE: 1/8" = 1'-0"

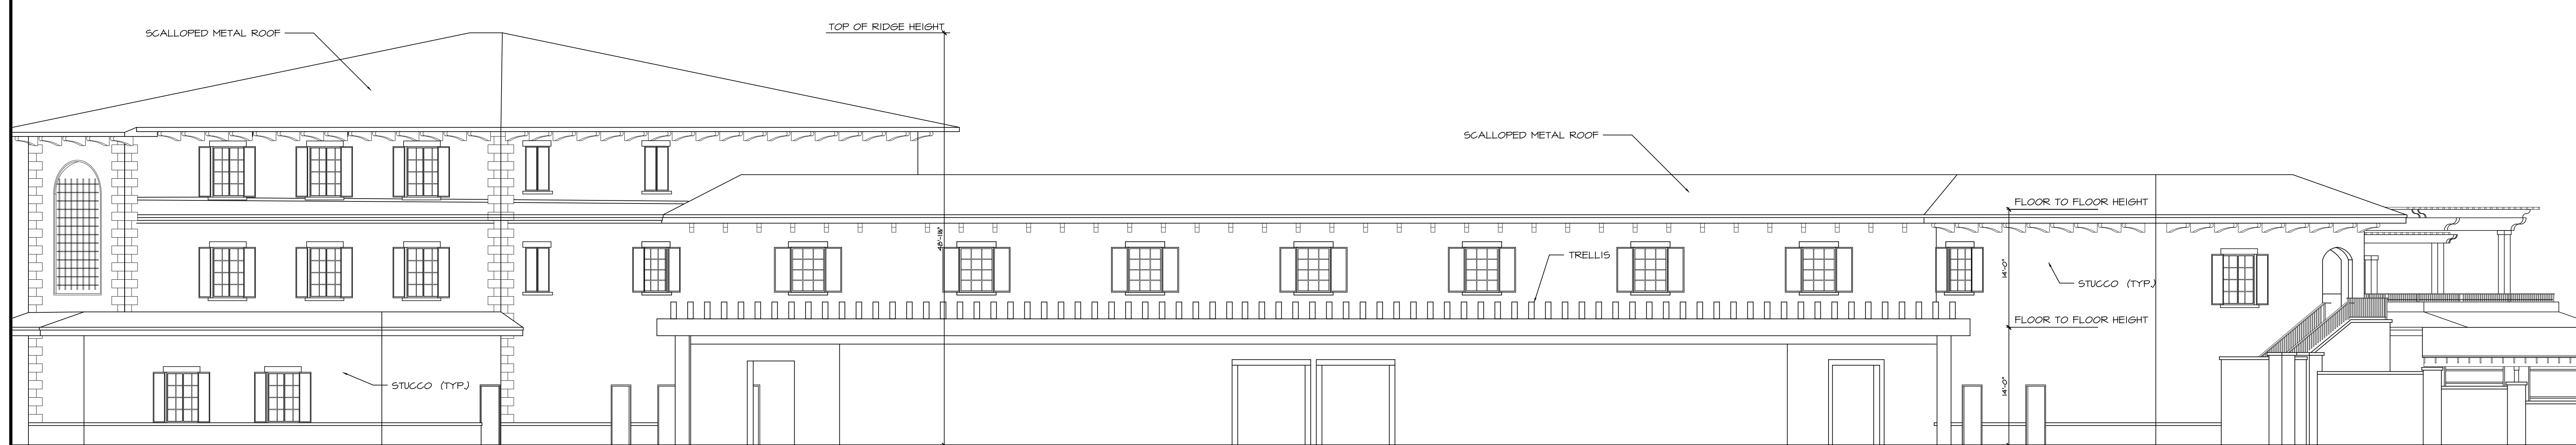

2 BUILDING B REAR ELEVATION  
A2.3B SCALE: 1/8" = 1'-0"