

200 UNION AVENUE
BRIDGE, NJ 08730
P: 732-528-2240
WWW.STUDIO200ARCH.COM
NJ CCA # 21AC00092000

JOHN R. BURGOORFER, RA
NJ ARCHITECT # AI 12599
PA ARCHITECT # AI 000363
NY ARCHITECT # AR 92380
PA ARCHITECT # RA 40368P
NY ARCHITECT # 032640-1
NCARB REG. # 53957

SEAL

SIGNATURE _____ DATE _____

MANALAPAN CROSSING
BUILDING "C"
BLOCK 66 LOT 8.01
TOWNSHIP OF MANALAPAN
MONMOUTH COUNTY NEW JERSEY


THESE DOCUMENTS, DESIGNS, DETAILS AND INSTRUMENTS OF PROFESSIONAL SERVICE ARE THE EXCLUSIVE PROPERTY OF STUDIO 200 ARCHITECTURE LLC. THE DOCUMENTS, DESIGNS, DETAILS & IDEAS ARE NOT TO BE USED, COPIED, OR REPRODUCED IN WHOLE OR IN PART WITHOUT THE WRITTEN CONSENT OF STUDIO 200 ARCHITECTURE LLC.

REVISIONS	
BY:	DATE


ISSUE DATE: 11-30-17
SCALE: AS NOTED
DRAWN: JB / TR / DS
CHECKED: JB

PROJECT # 217-117
SHEET TITLE:
ELEVATIONS
SHEET #

A3.4C

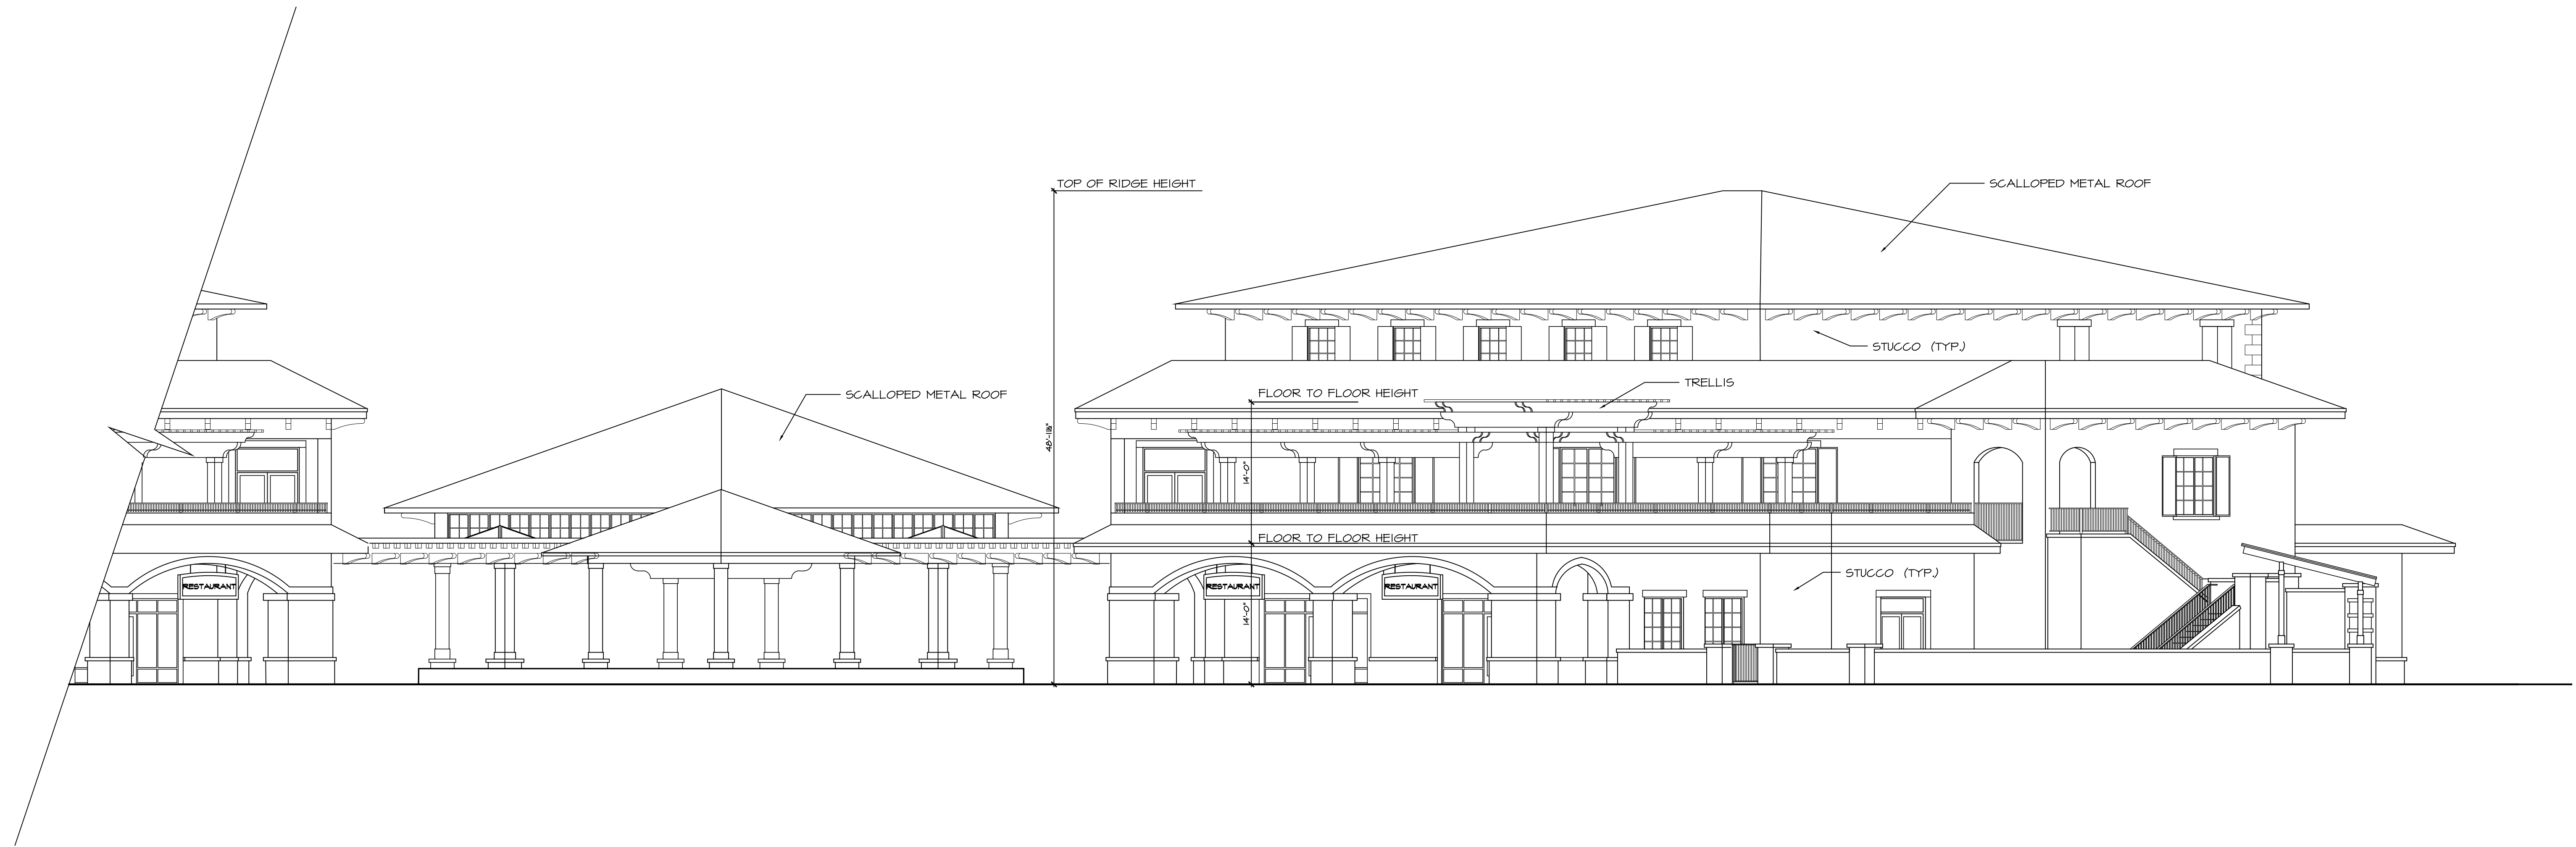

1 BUILDING C NORTH ELEVATION
A3.4C SCALE: 1/8" = 1'-0"

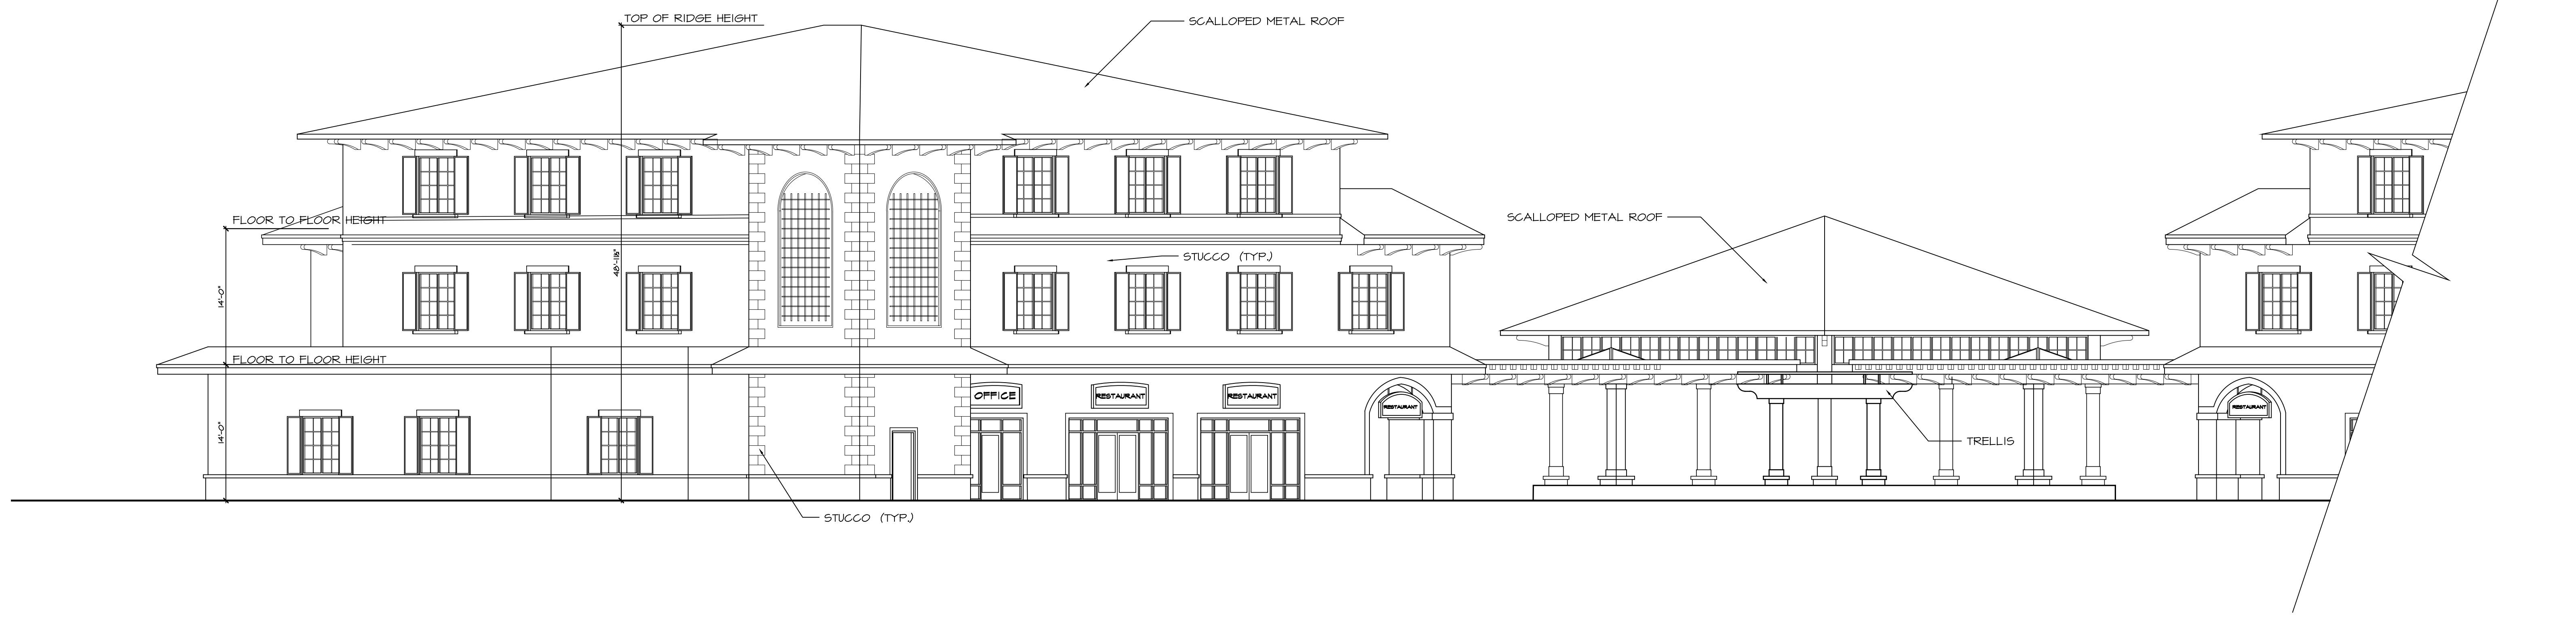


2 BUILDING C SOUTH ELEVATION
A3.4C SCALE: 1/8" = 1'-0"


REVISIONS	
BY:	DATE

ISSUE DATE:	11-30-17
SCALE:	AS NOTED
DRAWN:	JB / TR / DS
CHECKED:	JB

PROJECT #	217-117
SHEET TITLE:	ELEVATIONS
SHEET #	A3.3C

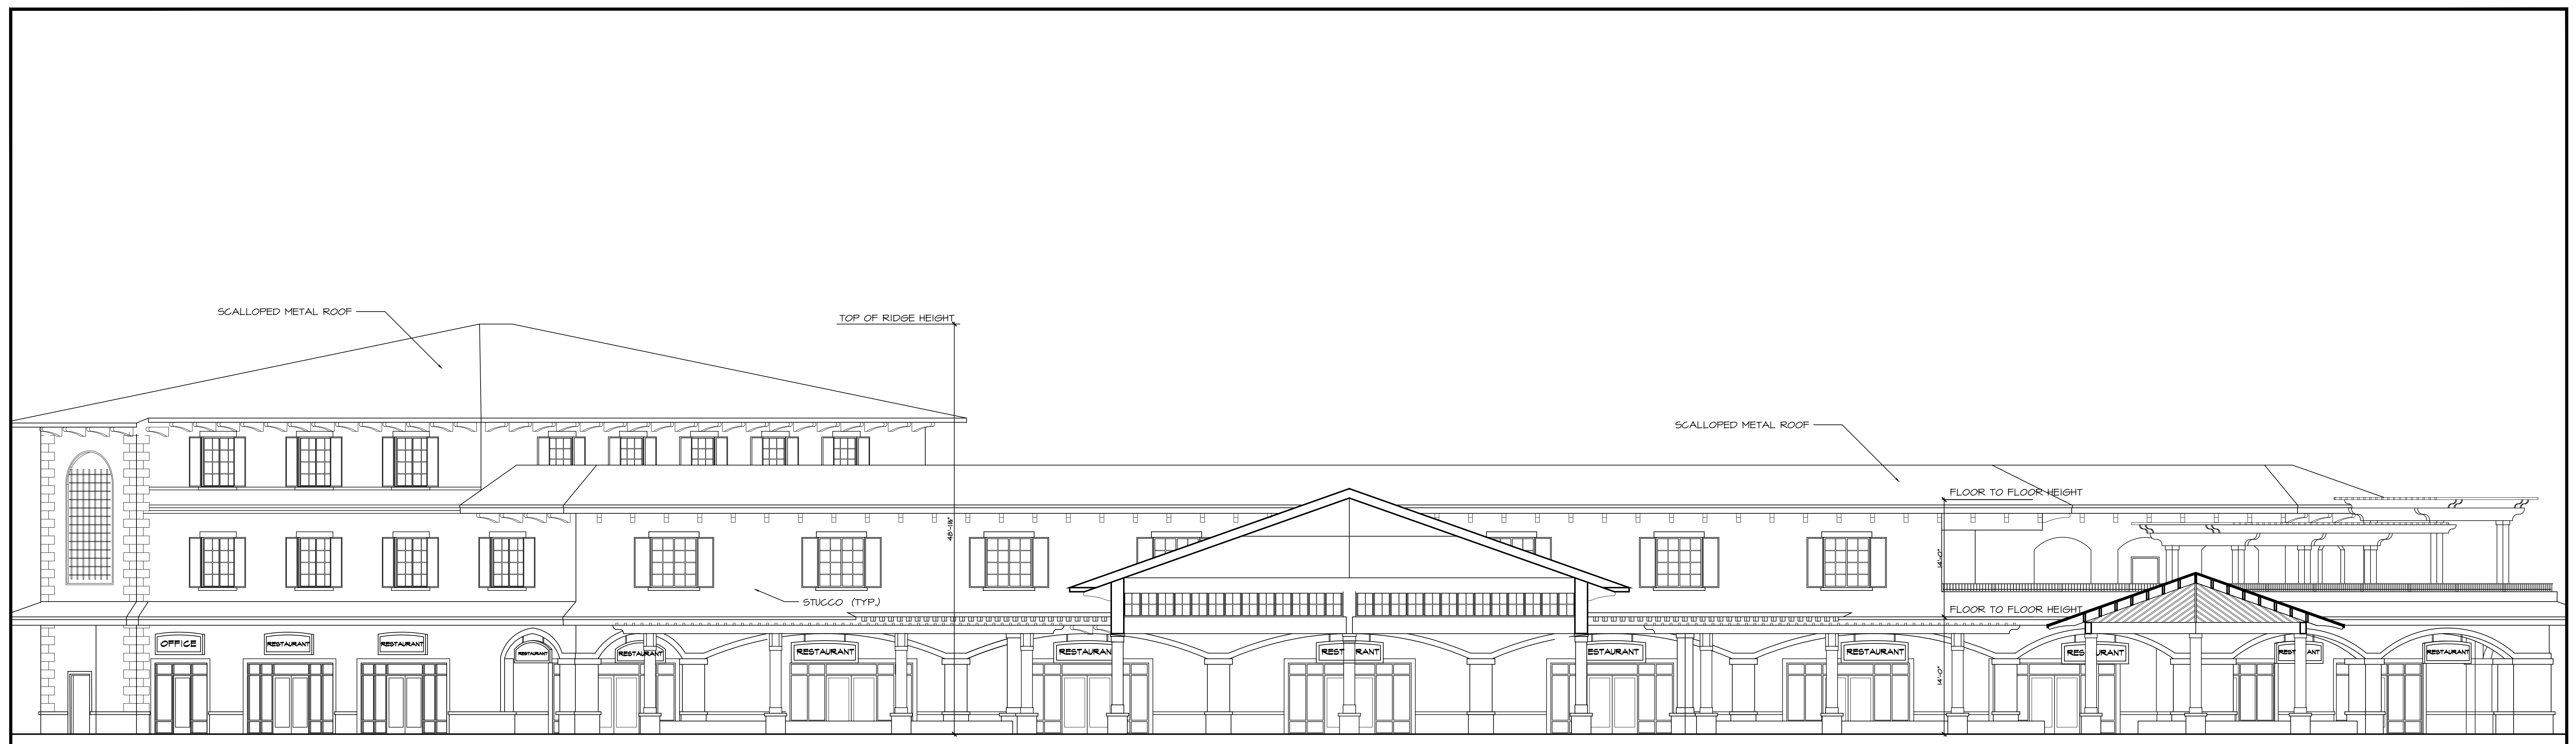

1 BUILDING C COURTYARD ELEVATION
A3.3C SCALE: 1/8" = 1'-0"

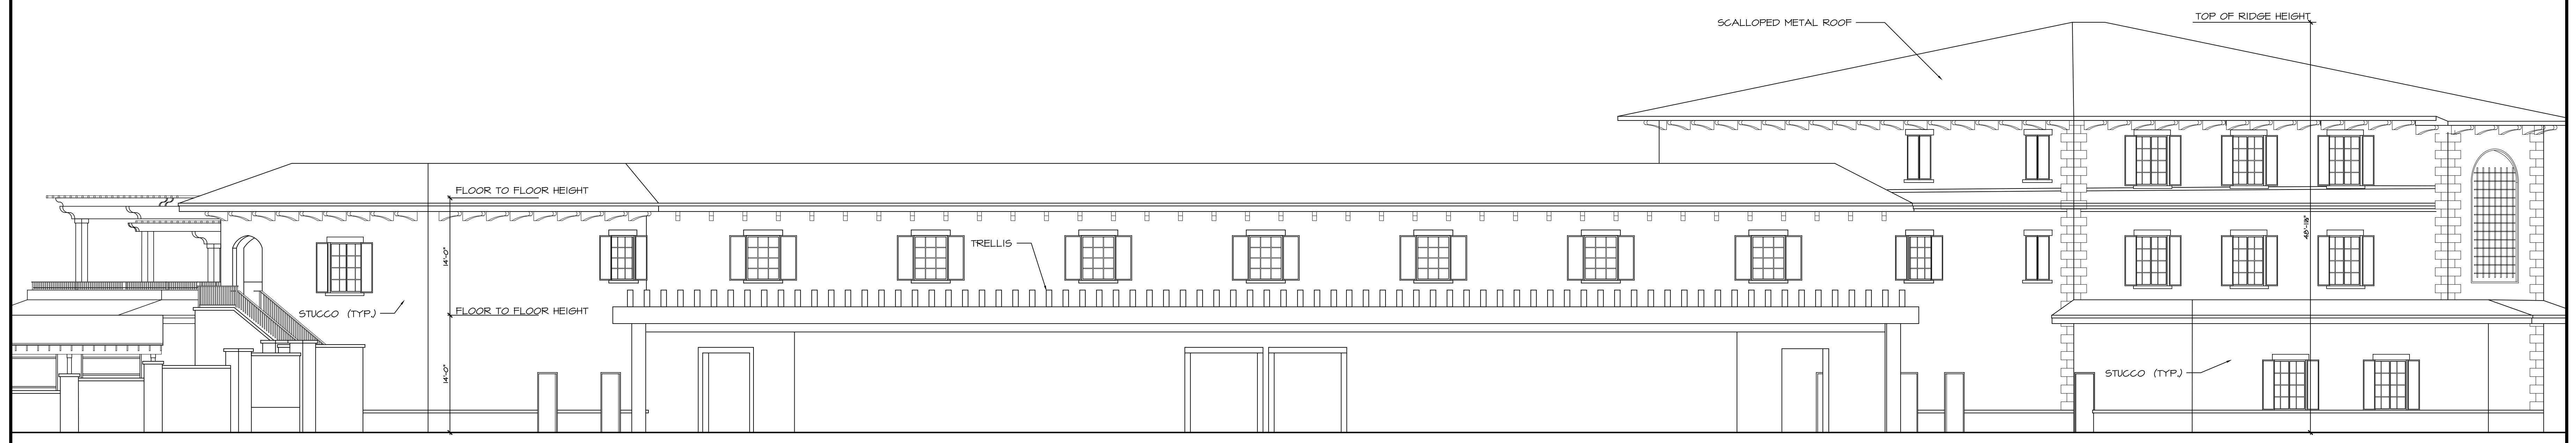

2 BUILDING C REAR ELEVATION
A3.3C SCALE: 1/8" = 1'-0"