

# ADVENTURE GOLF & ENTERTAINMENT

## FIRST FLOOR PLAN




**CARDINALE ENTERPRISES** Developers • Construction • Leasing




STUDIO 200 ARCHITECTURE

# ADVENTURE GOLF & ENTERTAINMENT

## FIRST FLOOR MEZZANINE PLAN

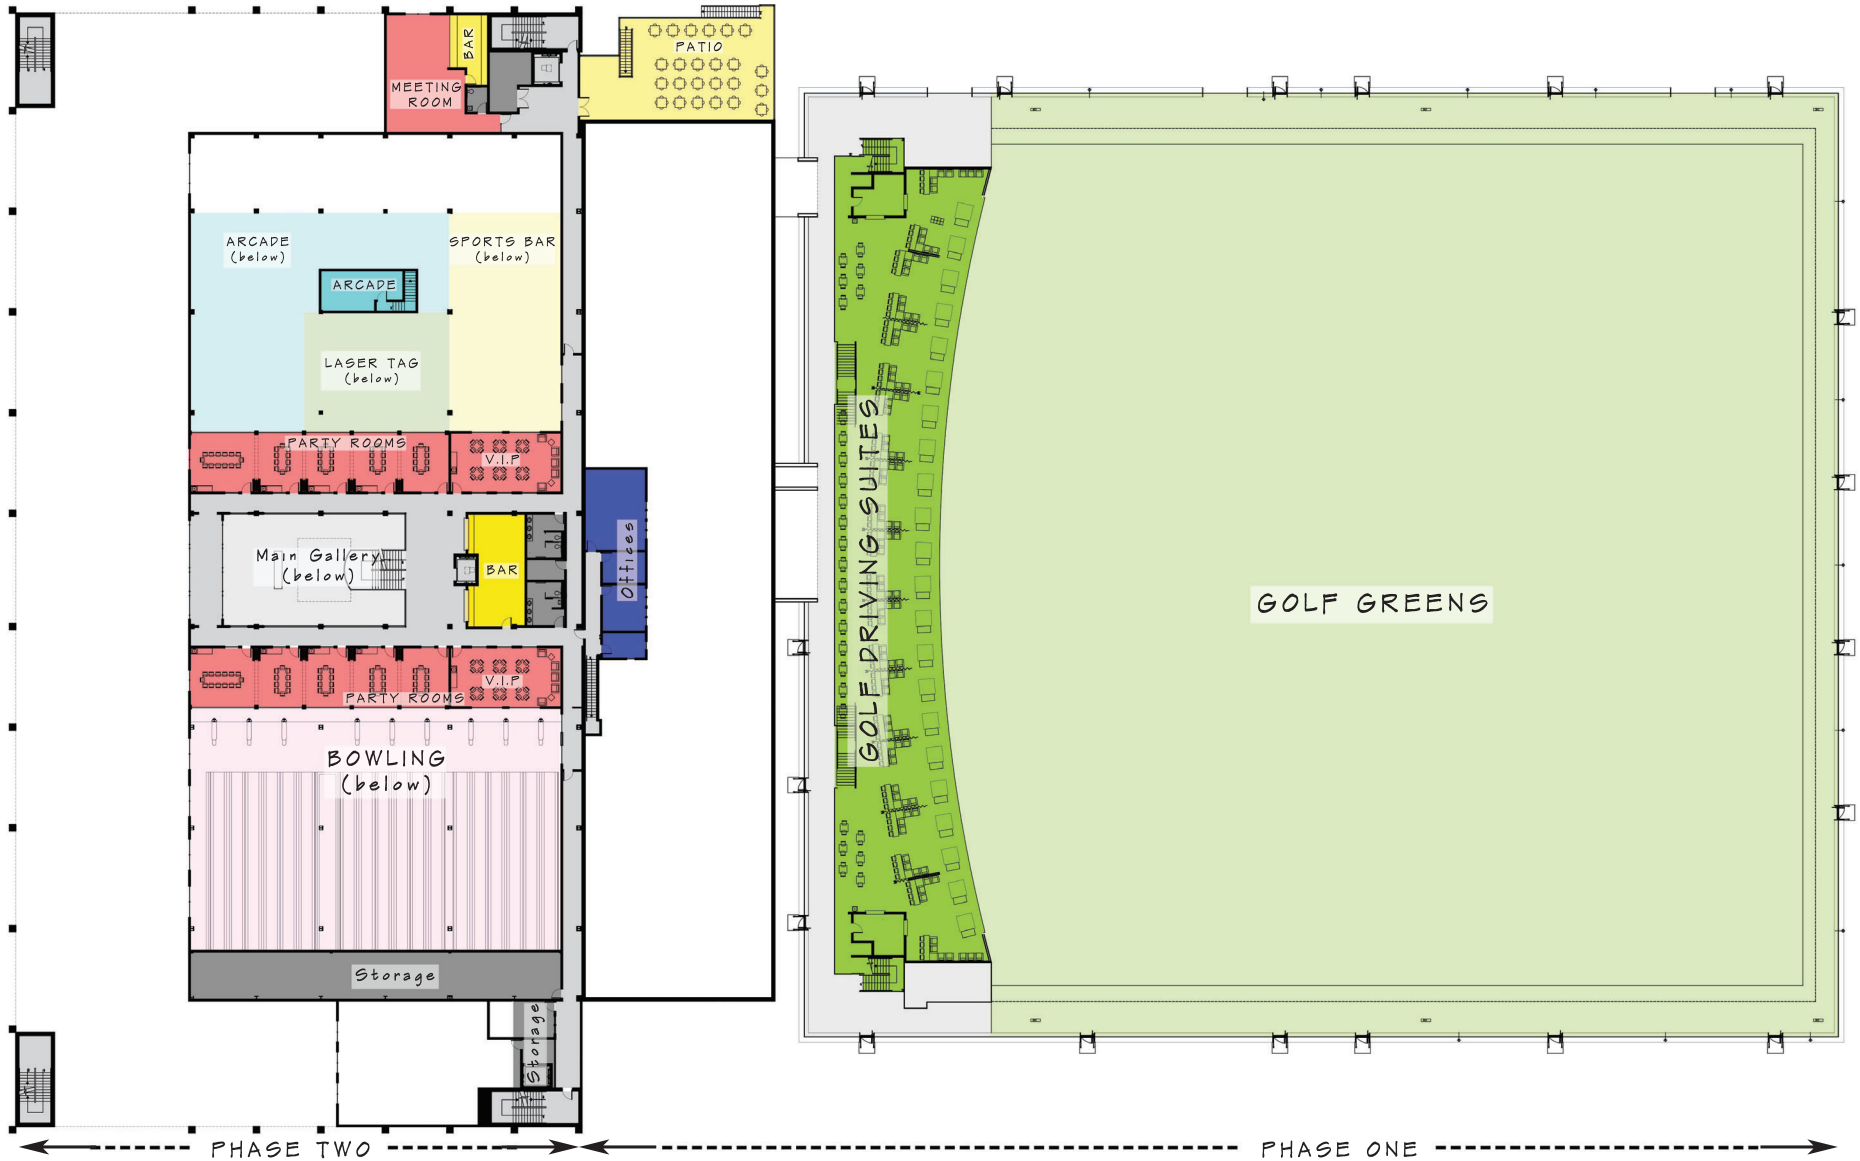

# ADVENTURE GOLF & ENTERTAINMENT SECOND FLOOR PLAN

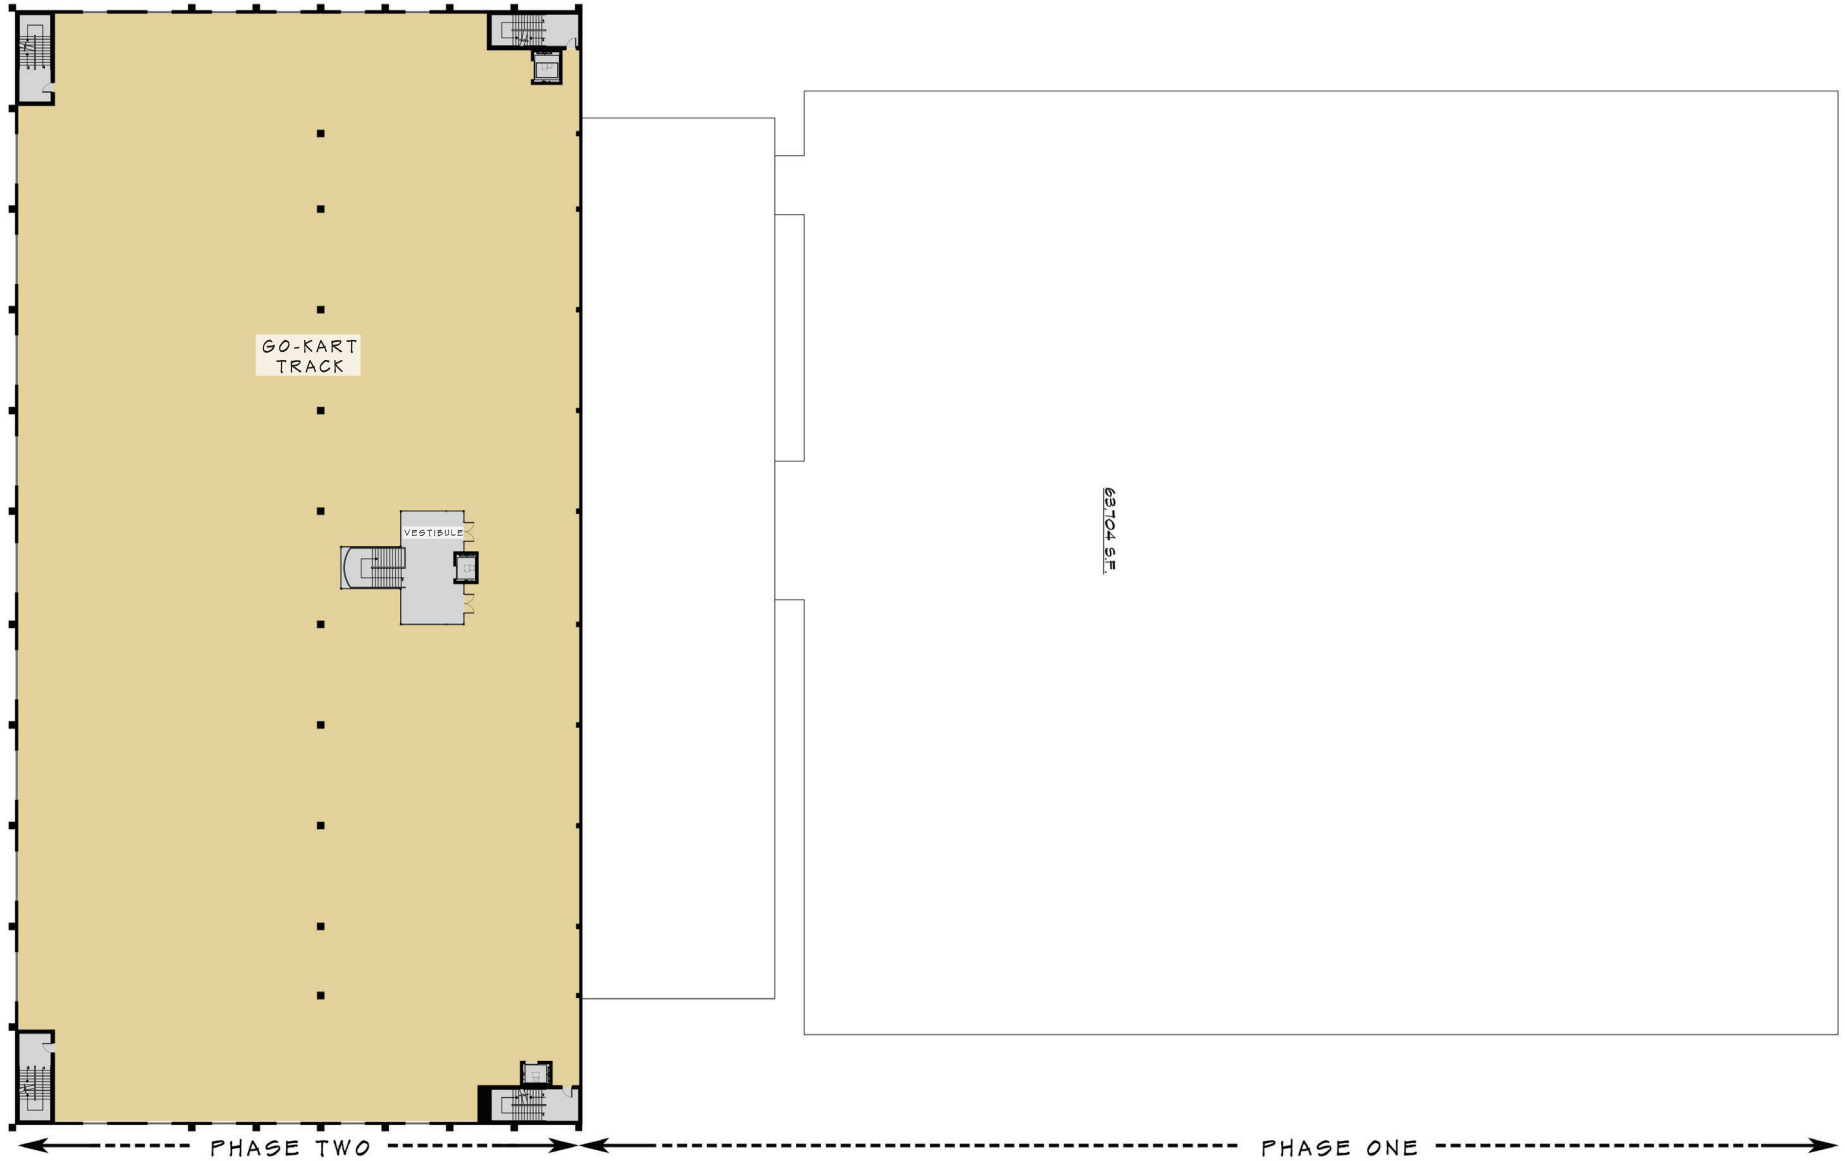


**CARDINALE** Developers • Construction • Leasing  
**ENTERPRISES**



# ADVENTURE GOLF & ENTERTAINMENT

## FIRST FLOOR PLAN

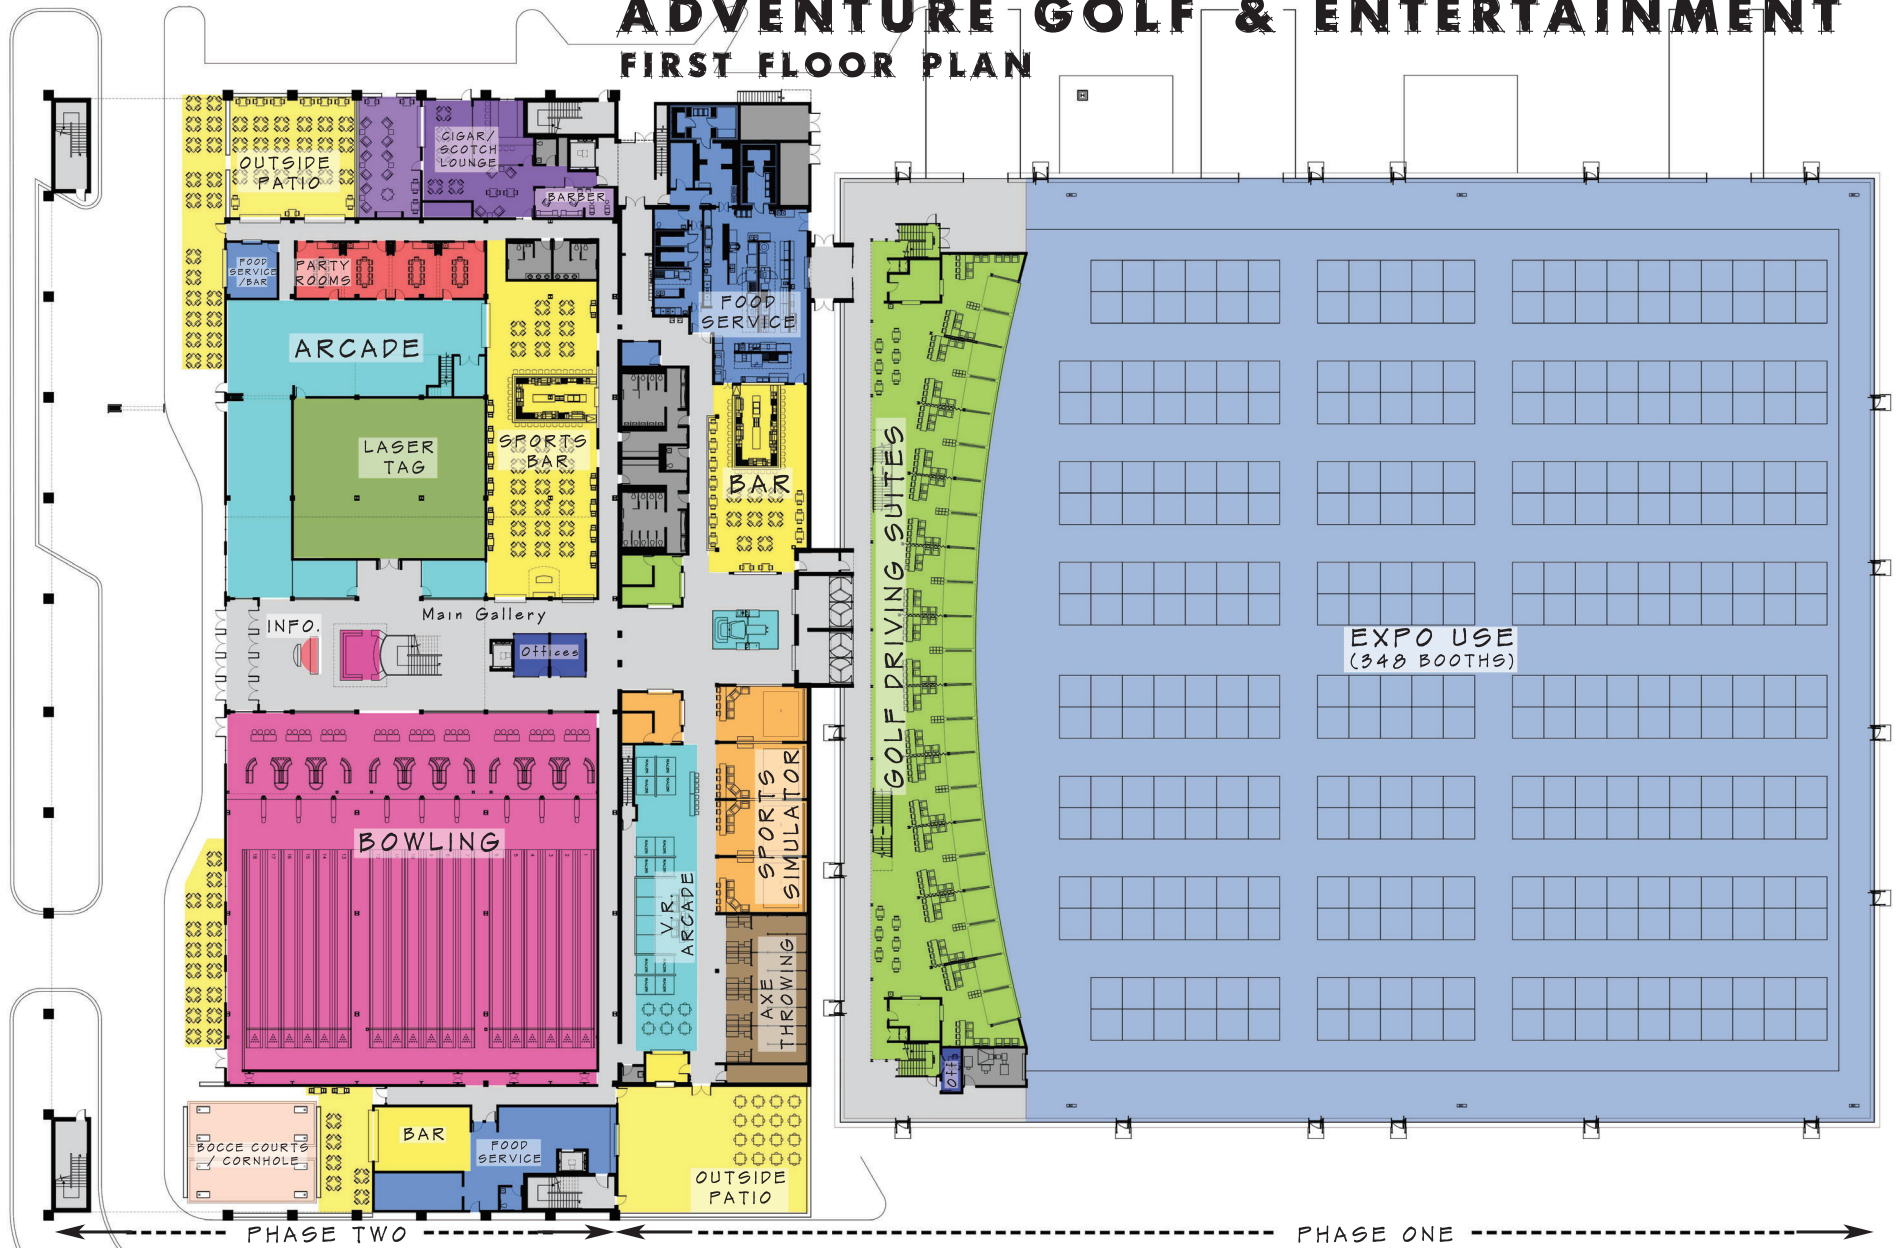


**CARDINALE ENTERPRISES** Developers • Construction • Leasing



STUDIO 200 ARCHITECTURE

# ADVENTURE GOLF & ENTERTAINMENT


## FIRST FLOOR PLAN

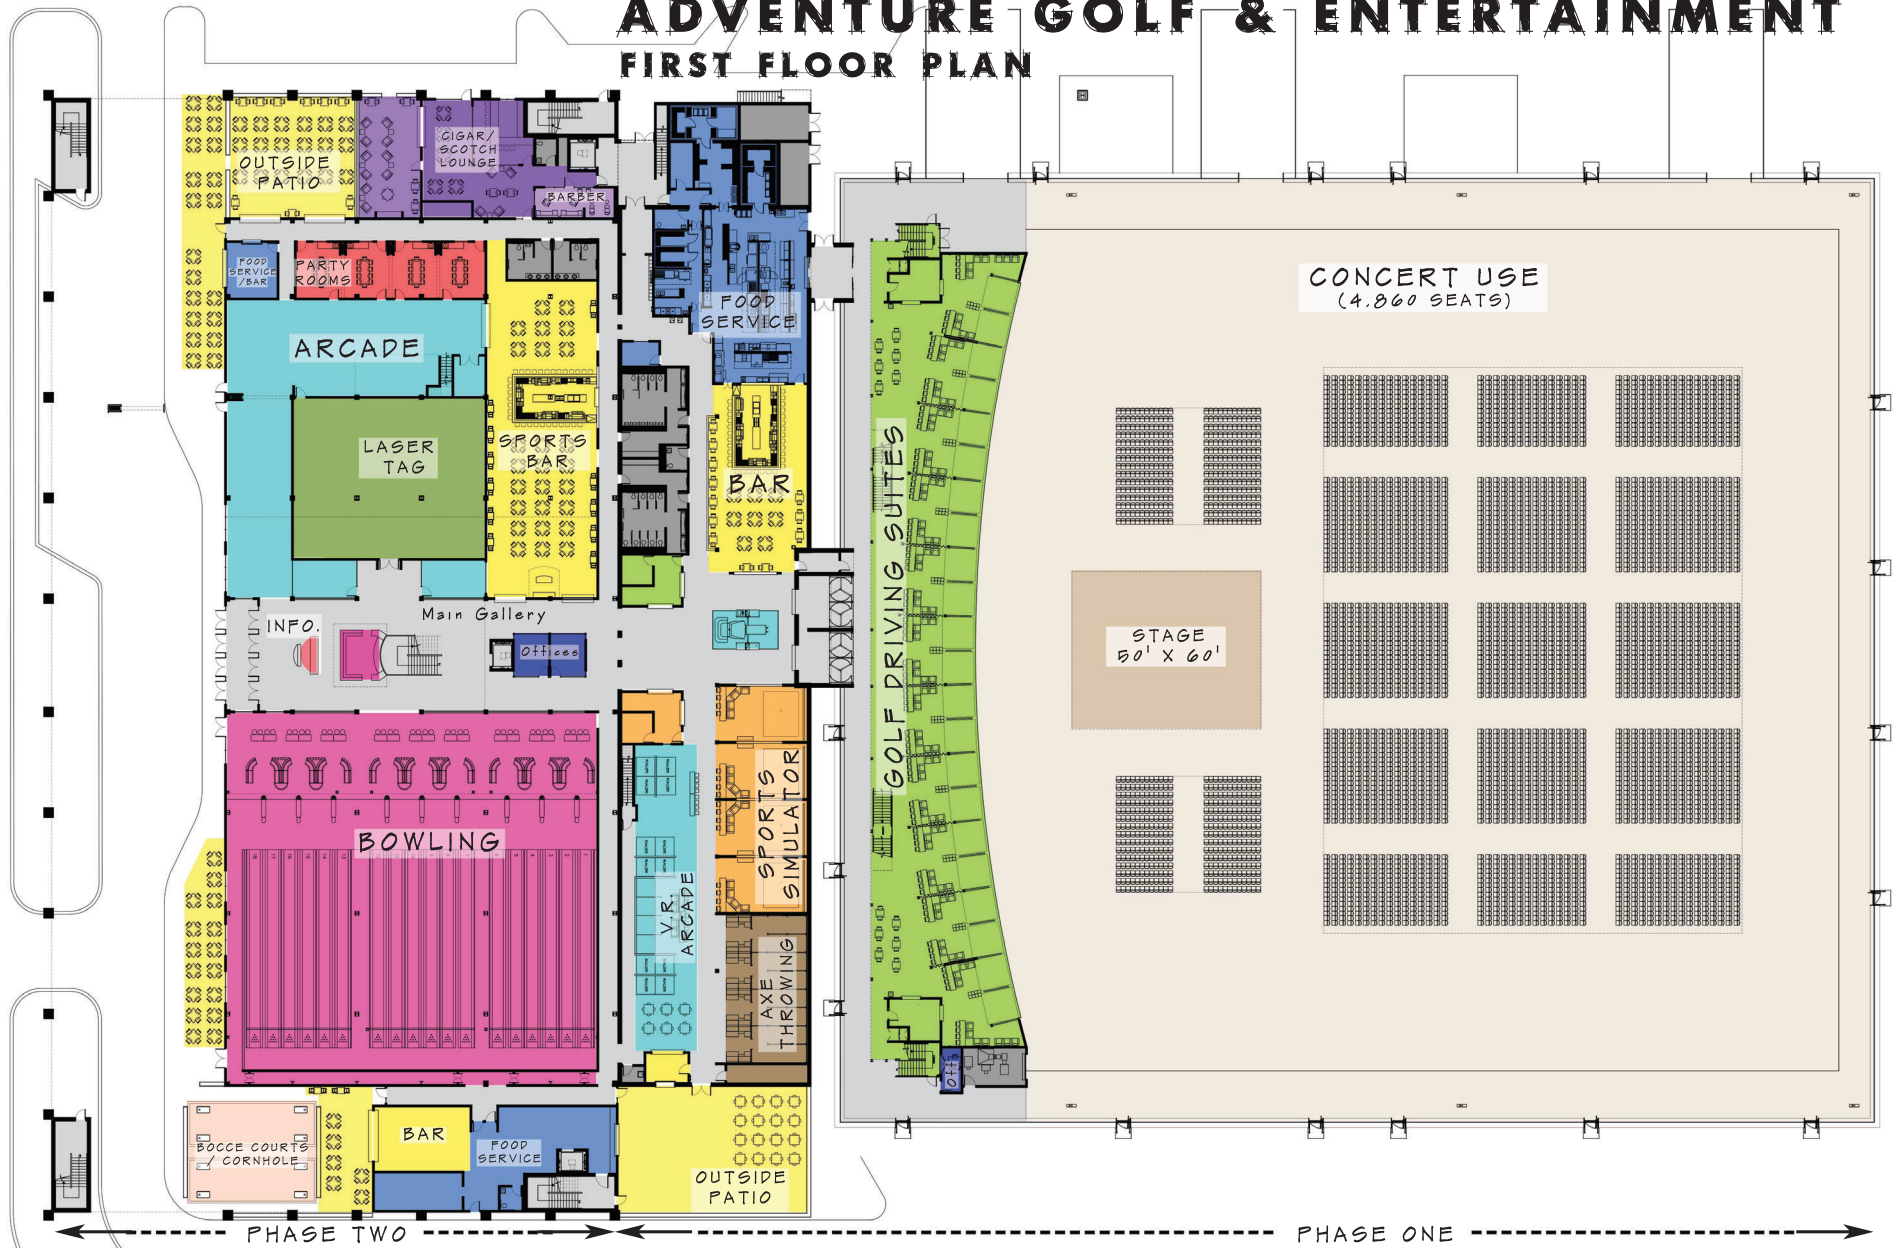

**CARDINALE ENTERPRISES** Developers • Construction • Leasing



STUDIO 200 ARCHITECTURE

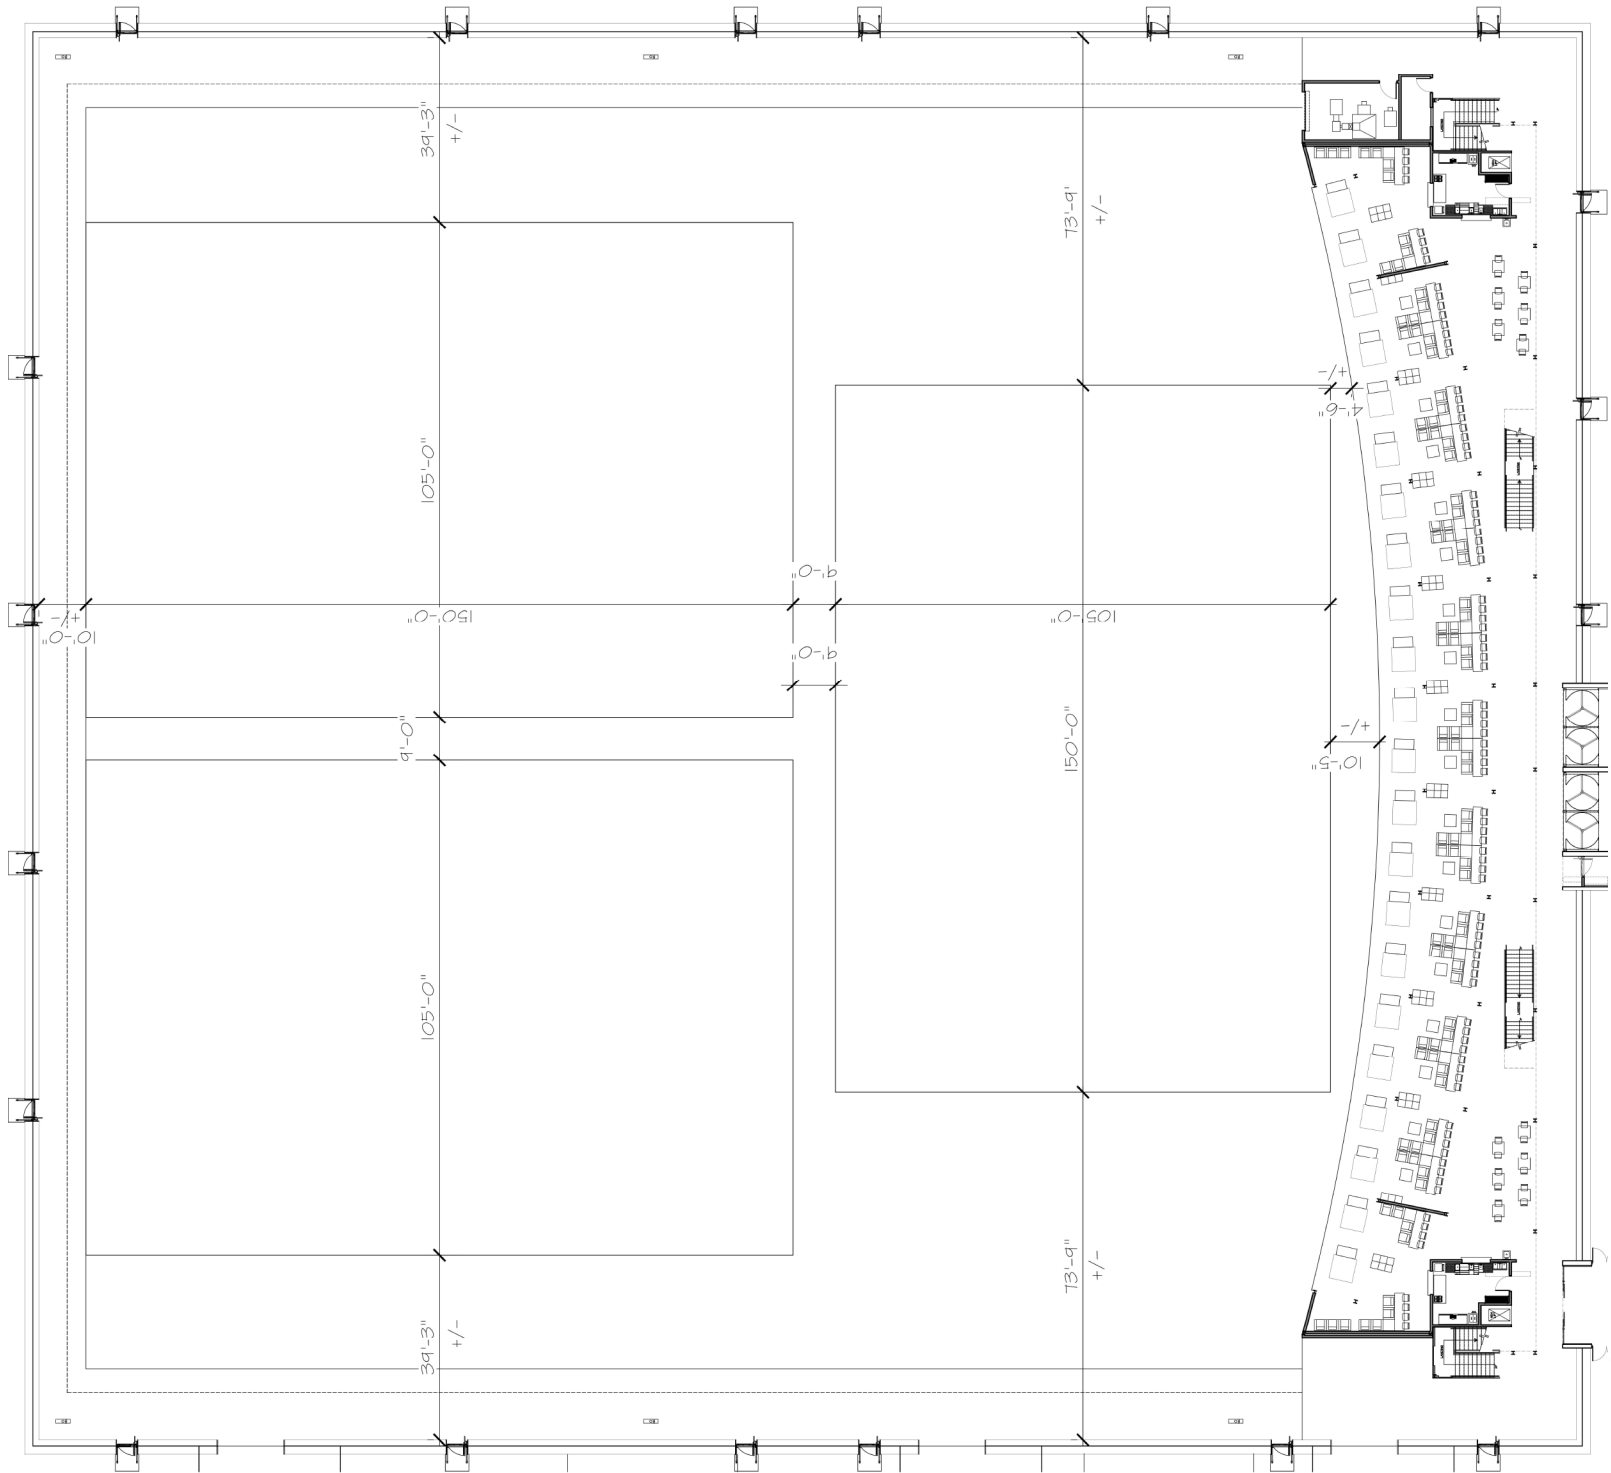

# FLAG FOOTBALL LAYOUT

SCALE: 3/32"=1'-0"  
4/2/2026