


REVISIONS	
BY:	DATE

ISSUE DATE: 4-19-22  
SCALE: AS NOTED  
DRAWN: JB/JD/TR/DS  
CHECKED: JB

PROJECT # 221-133  
SHEET TITLE:  
**GROUND FLOOR PLAN**  
SHEET #  
**C1.0**

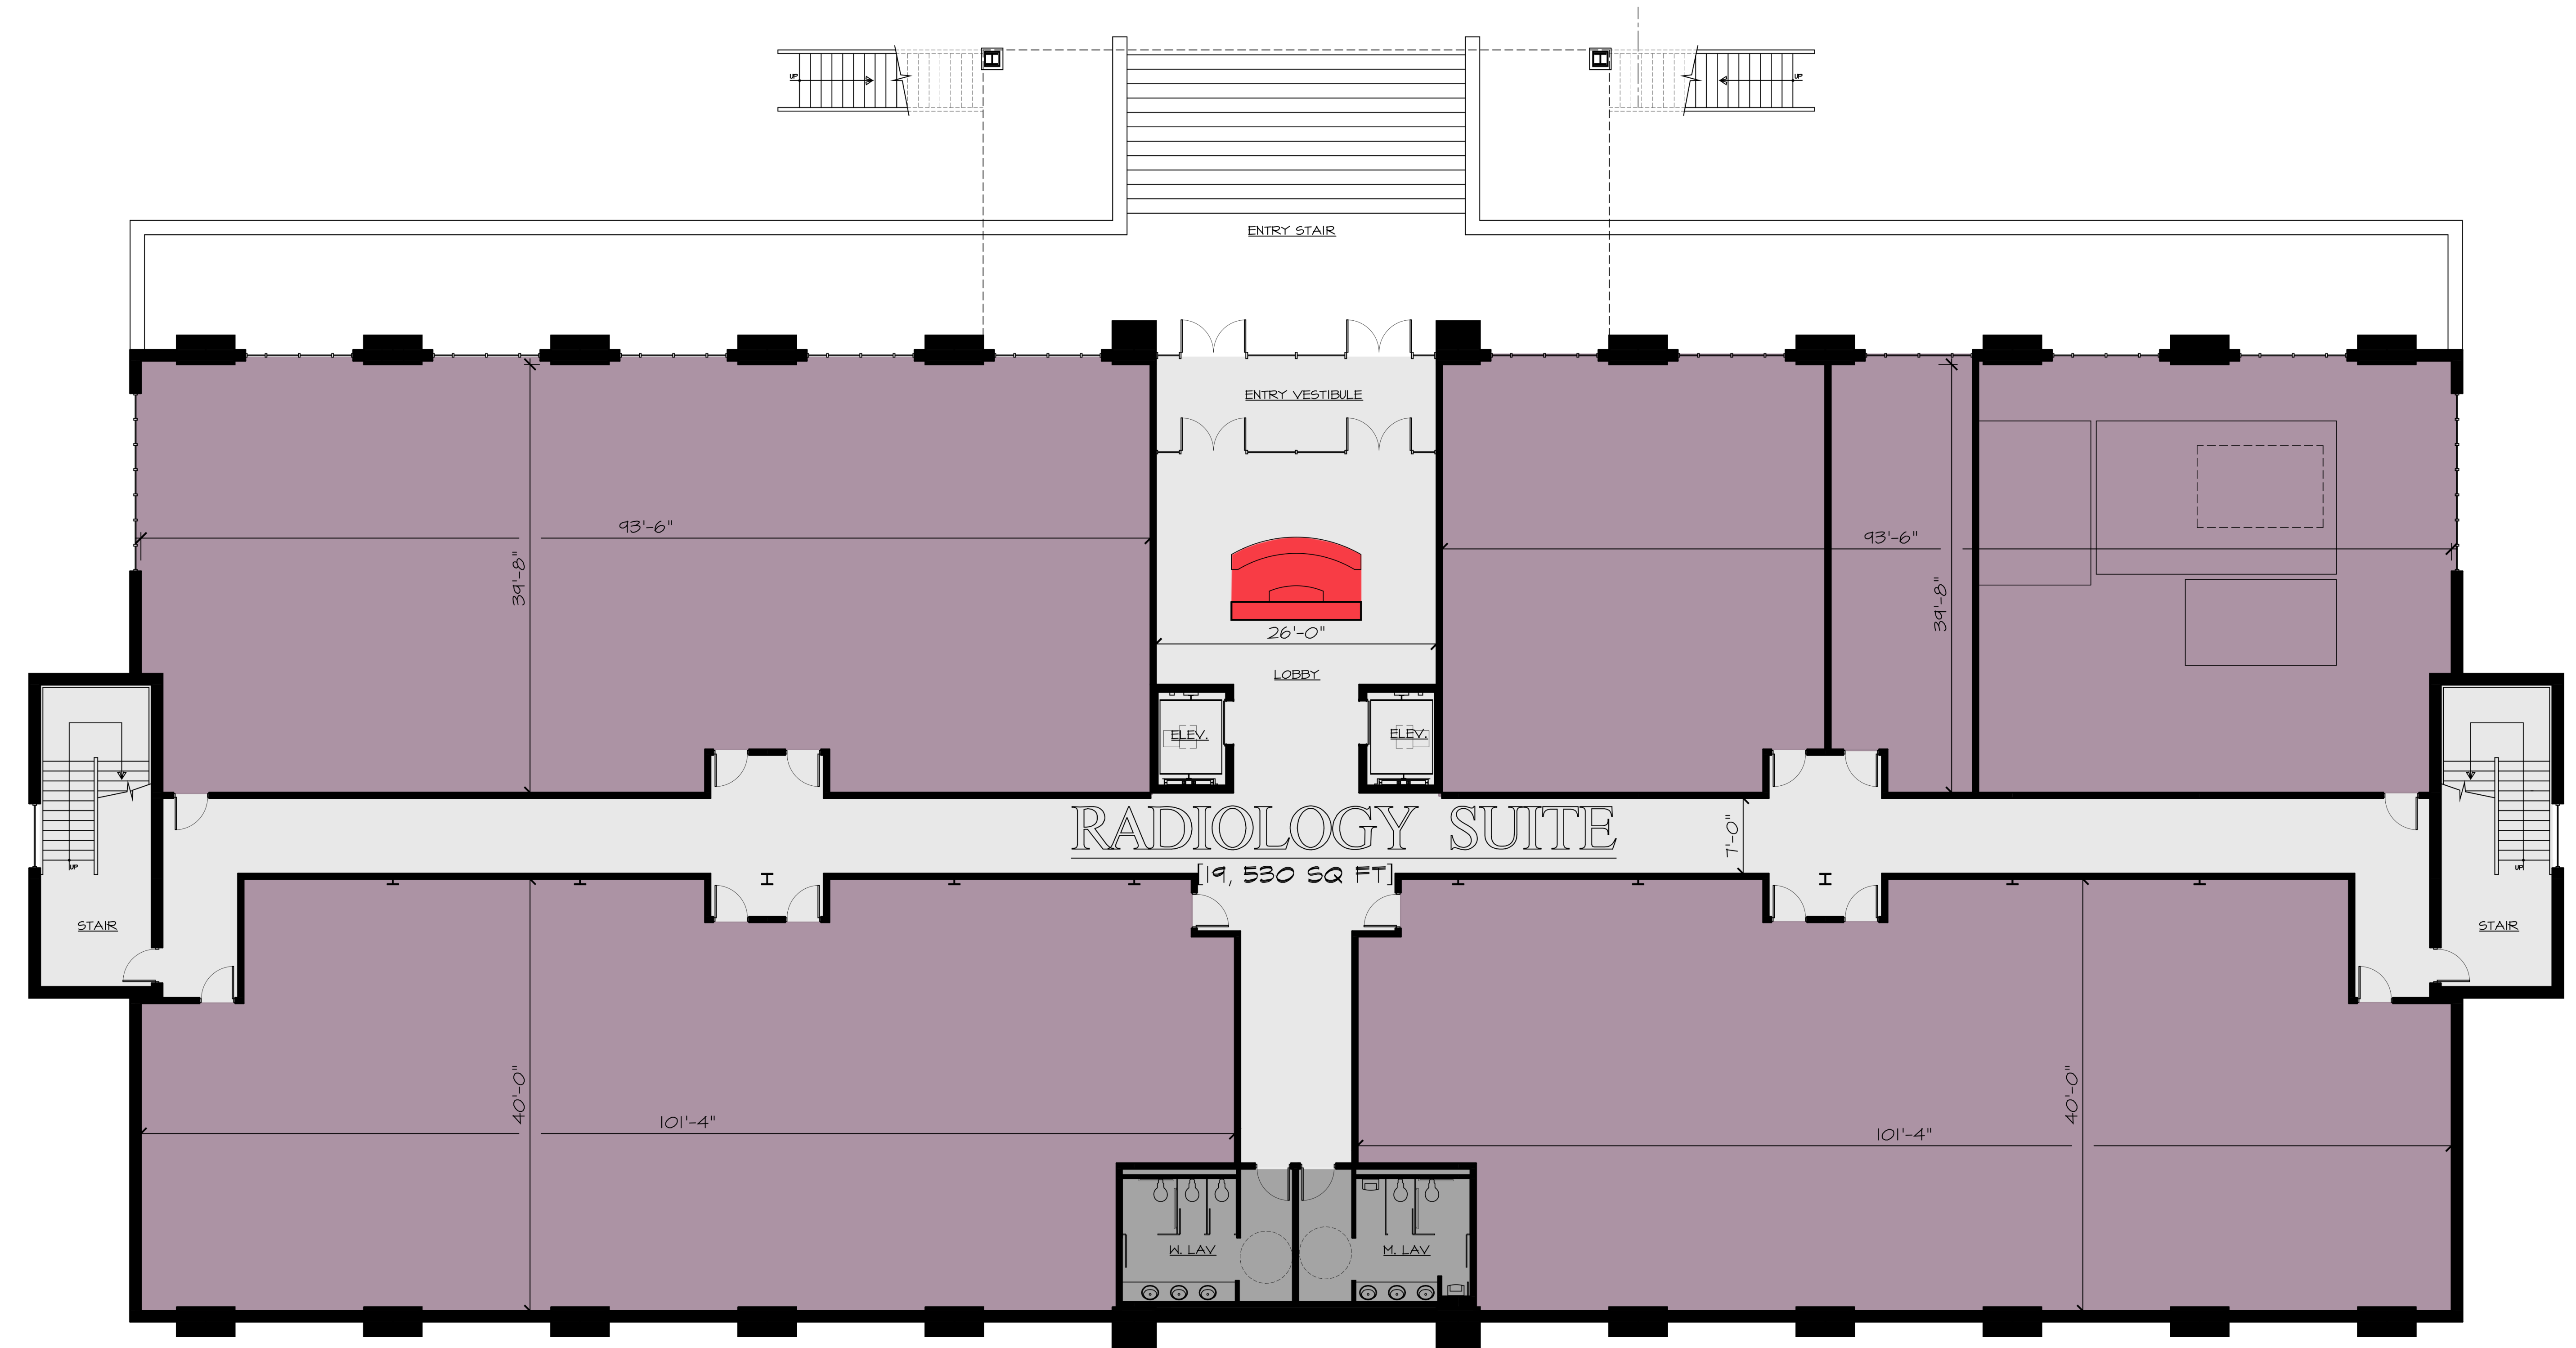


**GROUND FLOOR PLAN**  
SCALE: 1/8" = 1'-0"

KEY	
<span style="display:inline-block; width:15px; height:15px; background-color:purple; border:1px solid black;"></span>	RADIOLOGY SUITE
<span style="display:inline-block; width:15px; height:15px; background-color:red; border:1px solid black;"></span>	RECEPTION
<span style="display:inline-block; width:15px; height:15px; background-color:lightgray; border:1px solid black;"></span>	CIRCULATION
<span style="display:inline-block; width:15px; height:15px; background-color:darkgray; border:1px solid black;"></span>	REST ROOMS

REVISIONS	
BY:	DATE

ISSUE DATE: 4-19-22  
SCALE: AS NOTED  
DRAWN: JB/JD/TR/DS  
CHECKED: JB

PROJECT # 221-133  
SHEET TITLE:  
**FIRST FLOOR PLAN**  
SHEET #  
**C2.0**

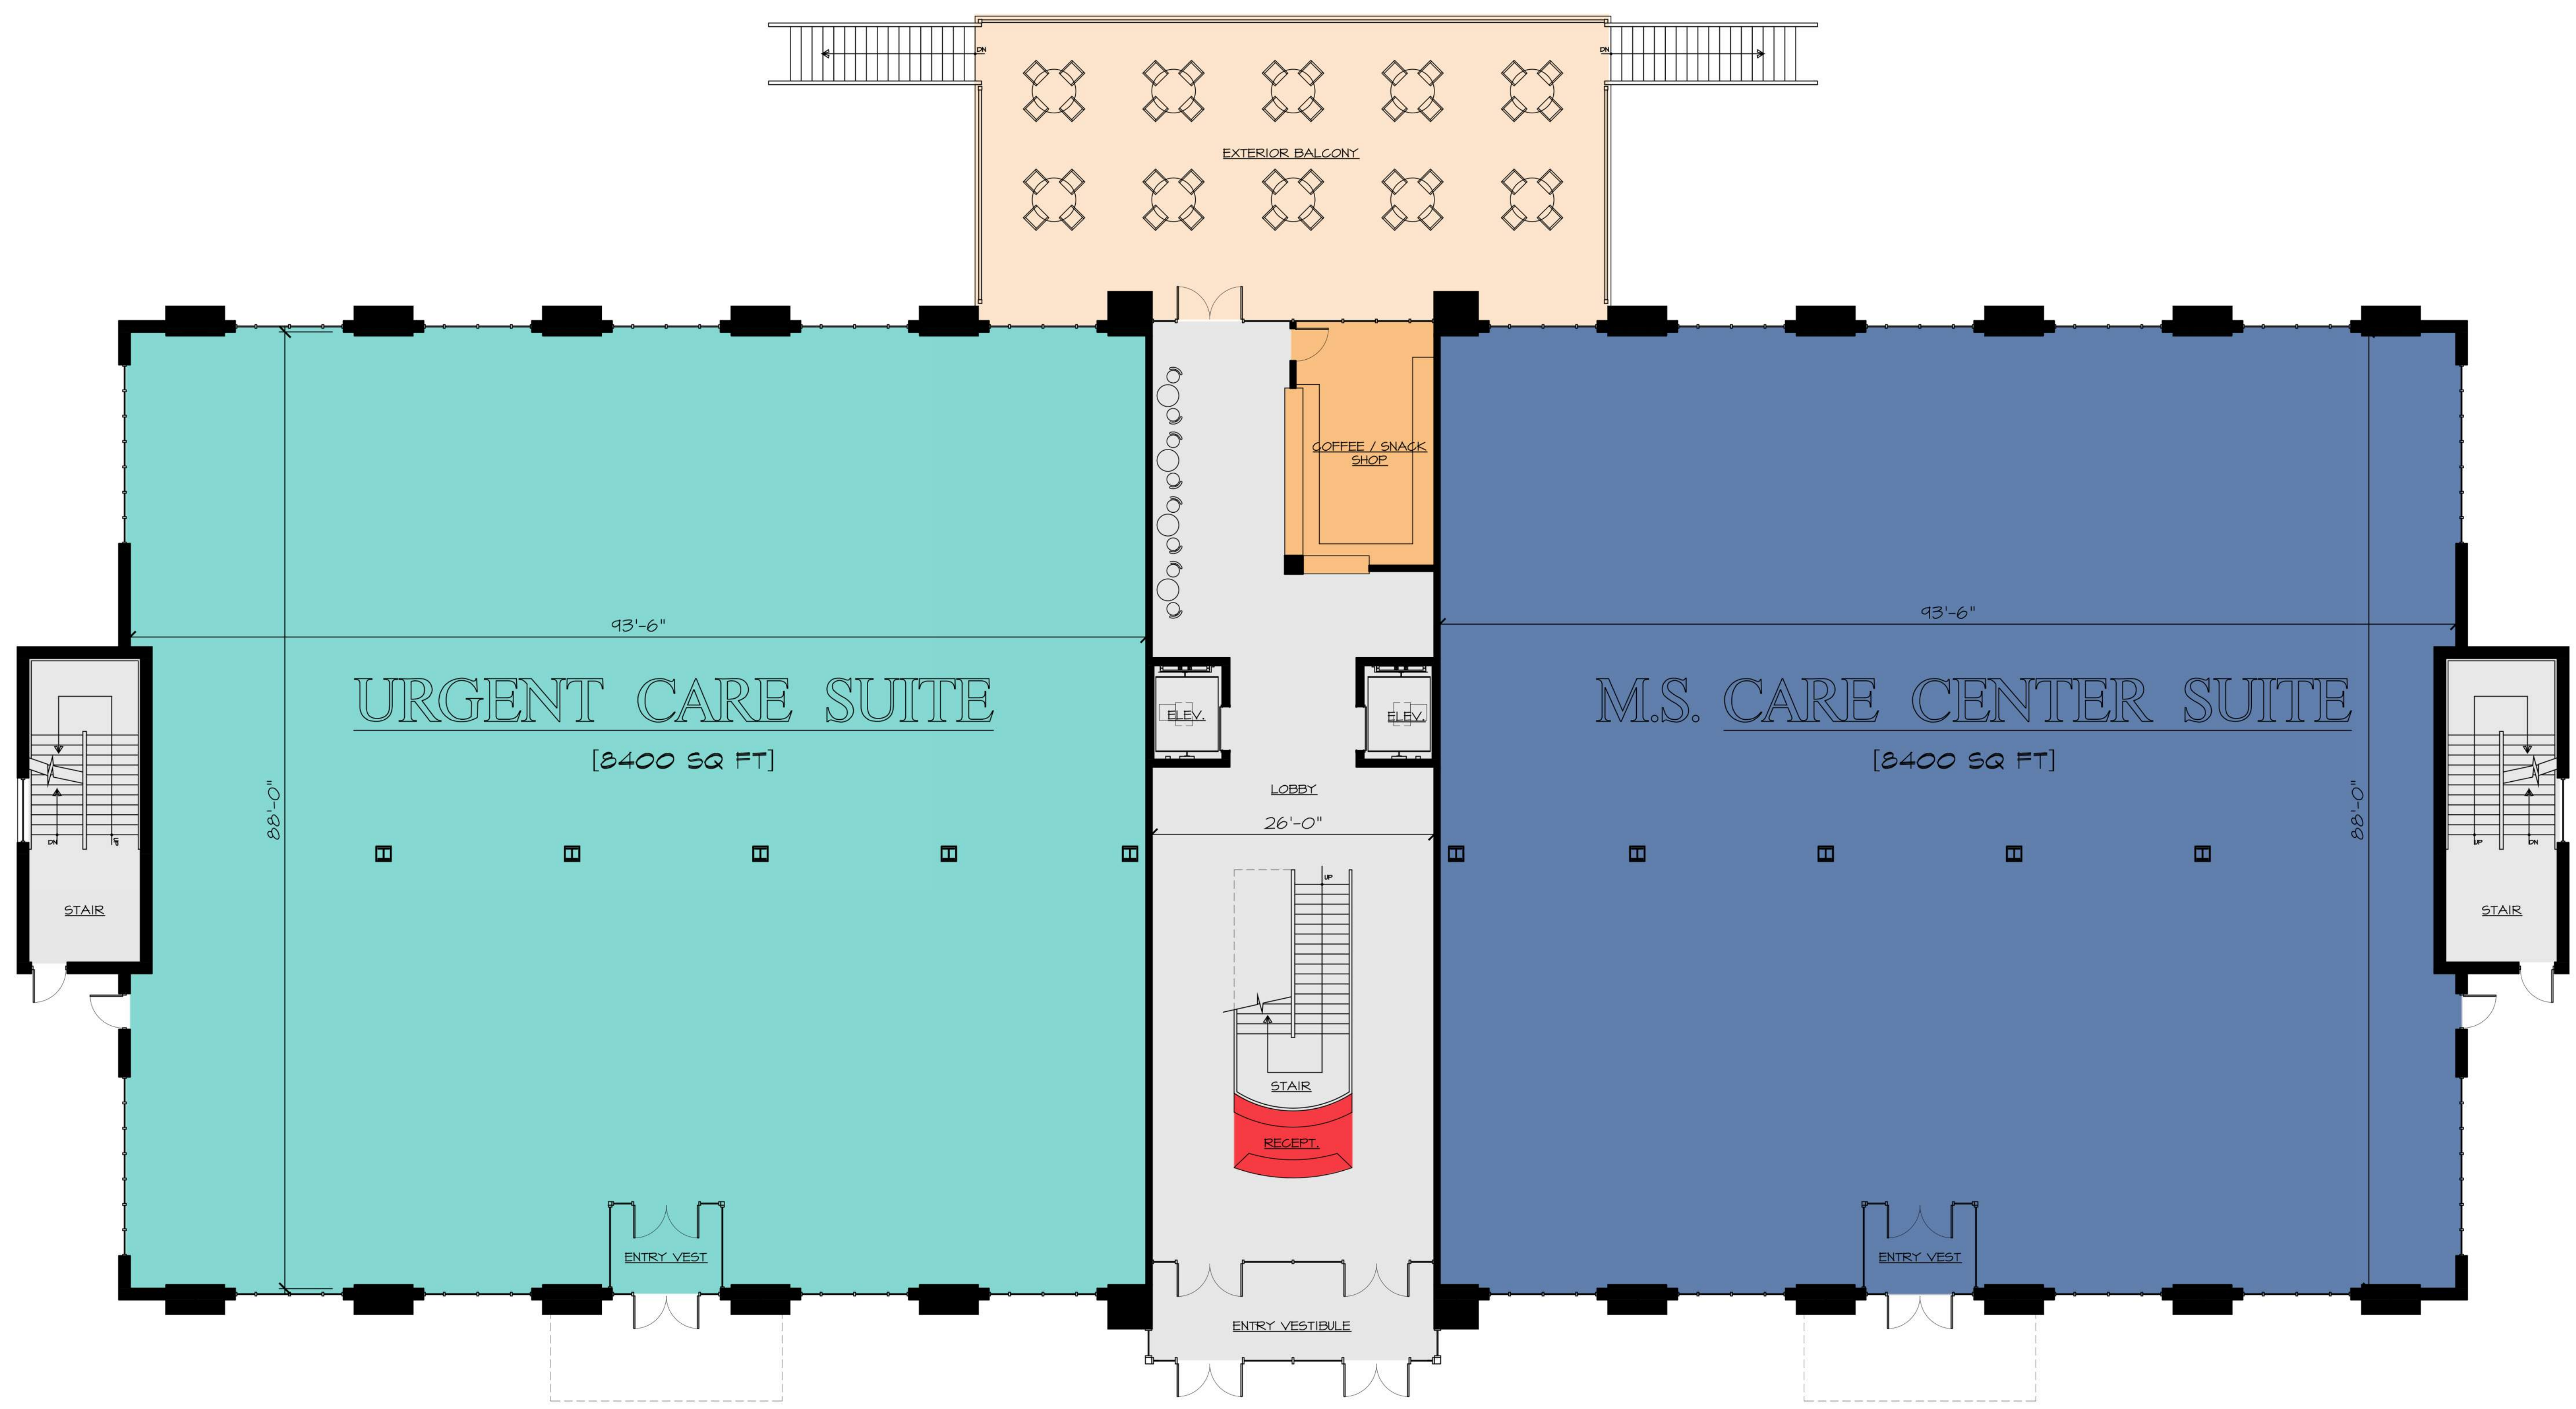

**FIRST FLOOR PLAN**  
SCALE: 1/8" = 1'-0"

KEY	
<span style="display:inline-block; width:15px; height:15px; background-color:blue;"></span>	M.S. CARE CENTER SUITE
<span style="display:inline-block; width:15px; height:15px; background-color:teal;"></span>	URGENT CARE SUITE
<span style="display:inline-block; width:15px; height:15px; background-color:orange;"></span>	COFFEE/ SNACK SHOP
<span style="display:inline-block; width:15px; height:15px; background-color:red;"></span>	RECEPTION
<span style="display:inline-block; width:15px; height:15px; background-color:gray;"></span>	CIRCULATION
<span style="display:inline-block; width:15px; height:15px; background-color:lightorange;"></span>	EXTERIOR BALCONY

REVISIONS	
BY:	DATE

ISSUE DATE: 4-19-22

SCALE: AS NOTED


DRAWN: JB/JD/TR/DS

CHECKED: JB

PROJECT # 221-133

SHEET TITLE:  
**SECOND FLOOR PLAN**

SHEET #  
**C3.0**

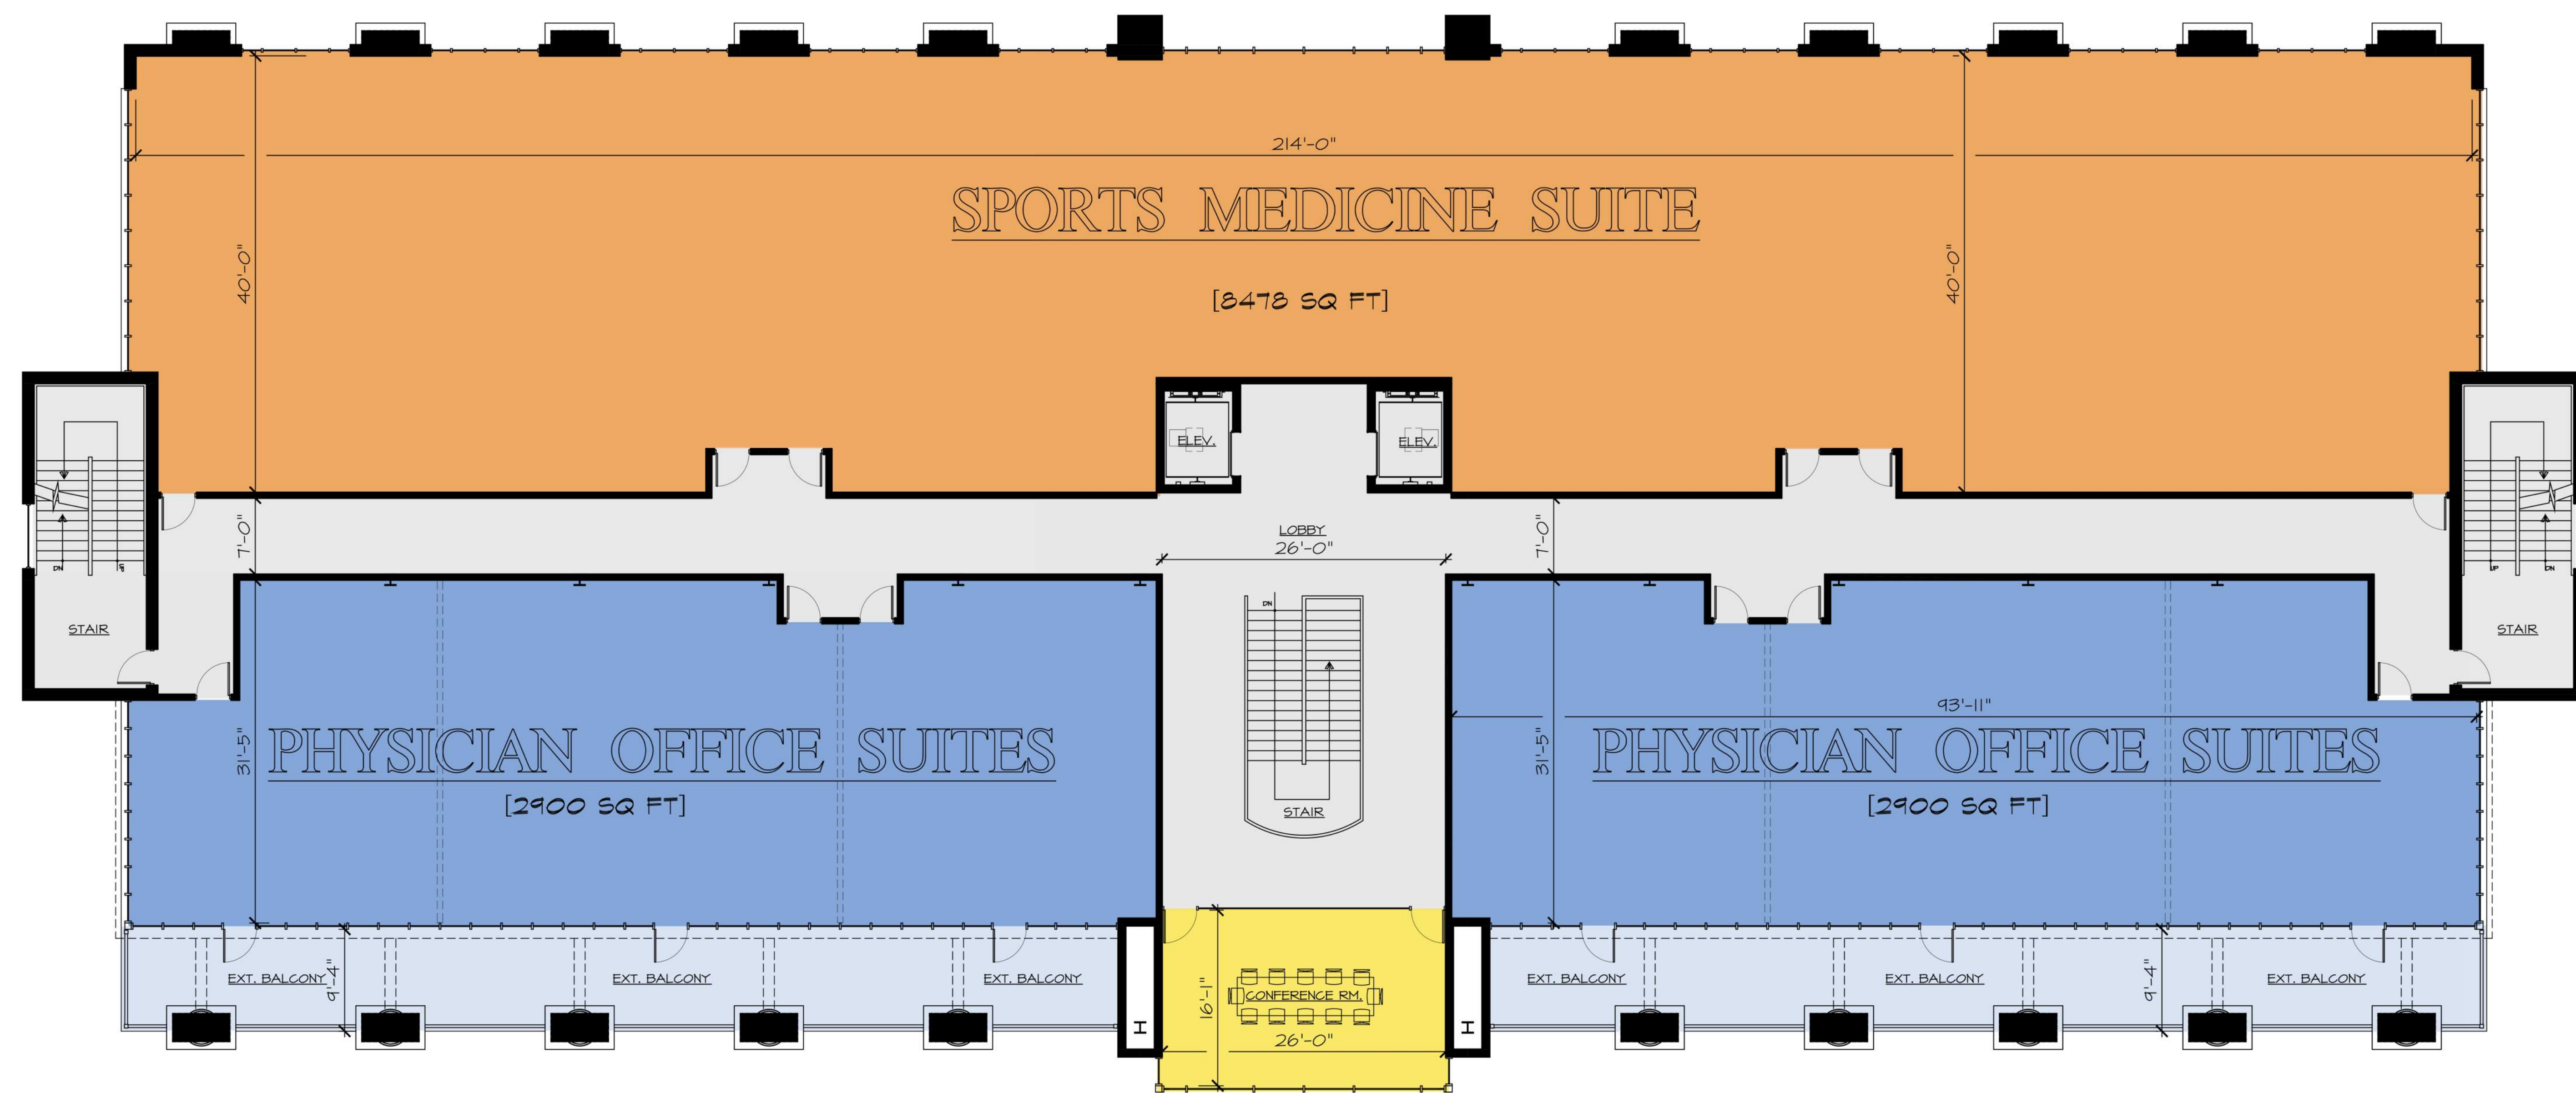


1 SECOND FLOOR PLAN  
(3.0) SCALE: 1/8" = 1'-0"

KEY	
<span style="display:inline-block; width:15px; height:15px; background-color:orange;"></span>	SPORTS MEDICINE SUITE
<span style="display:inline-block; width:15px; height:15px; background-color:yellow;"></span>	CONFERENCE ROOM
<span style="display:inline-block; width:15px; height:15px; background-color:blue;"></span>	PHYSICIAN OFFICE SUITE
<span style="display:inline-block; width:15px; height:15px; background-color:lightgray;"></span>	CIRCULATION
<span style="display:inline-block; width:15px; height:15px; background-color:lightblue;"></span>	EXTERIOR BALCONIES

REVISIONS	
BY:	DATE

ISSUE DATE:	4-19-22
SCALE:	AS NOTED
DRAWN:	JB/JD/TR/DS
CHECKED:	JB

PROJECT #	221-133
SHEET TITLE:	THIRD FLOOR PLAN
SHEET #	C4.0

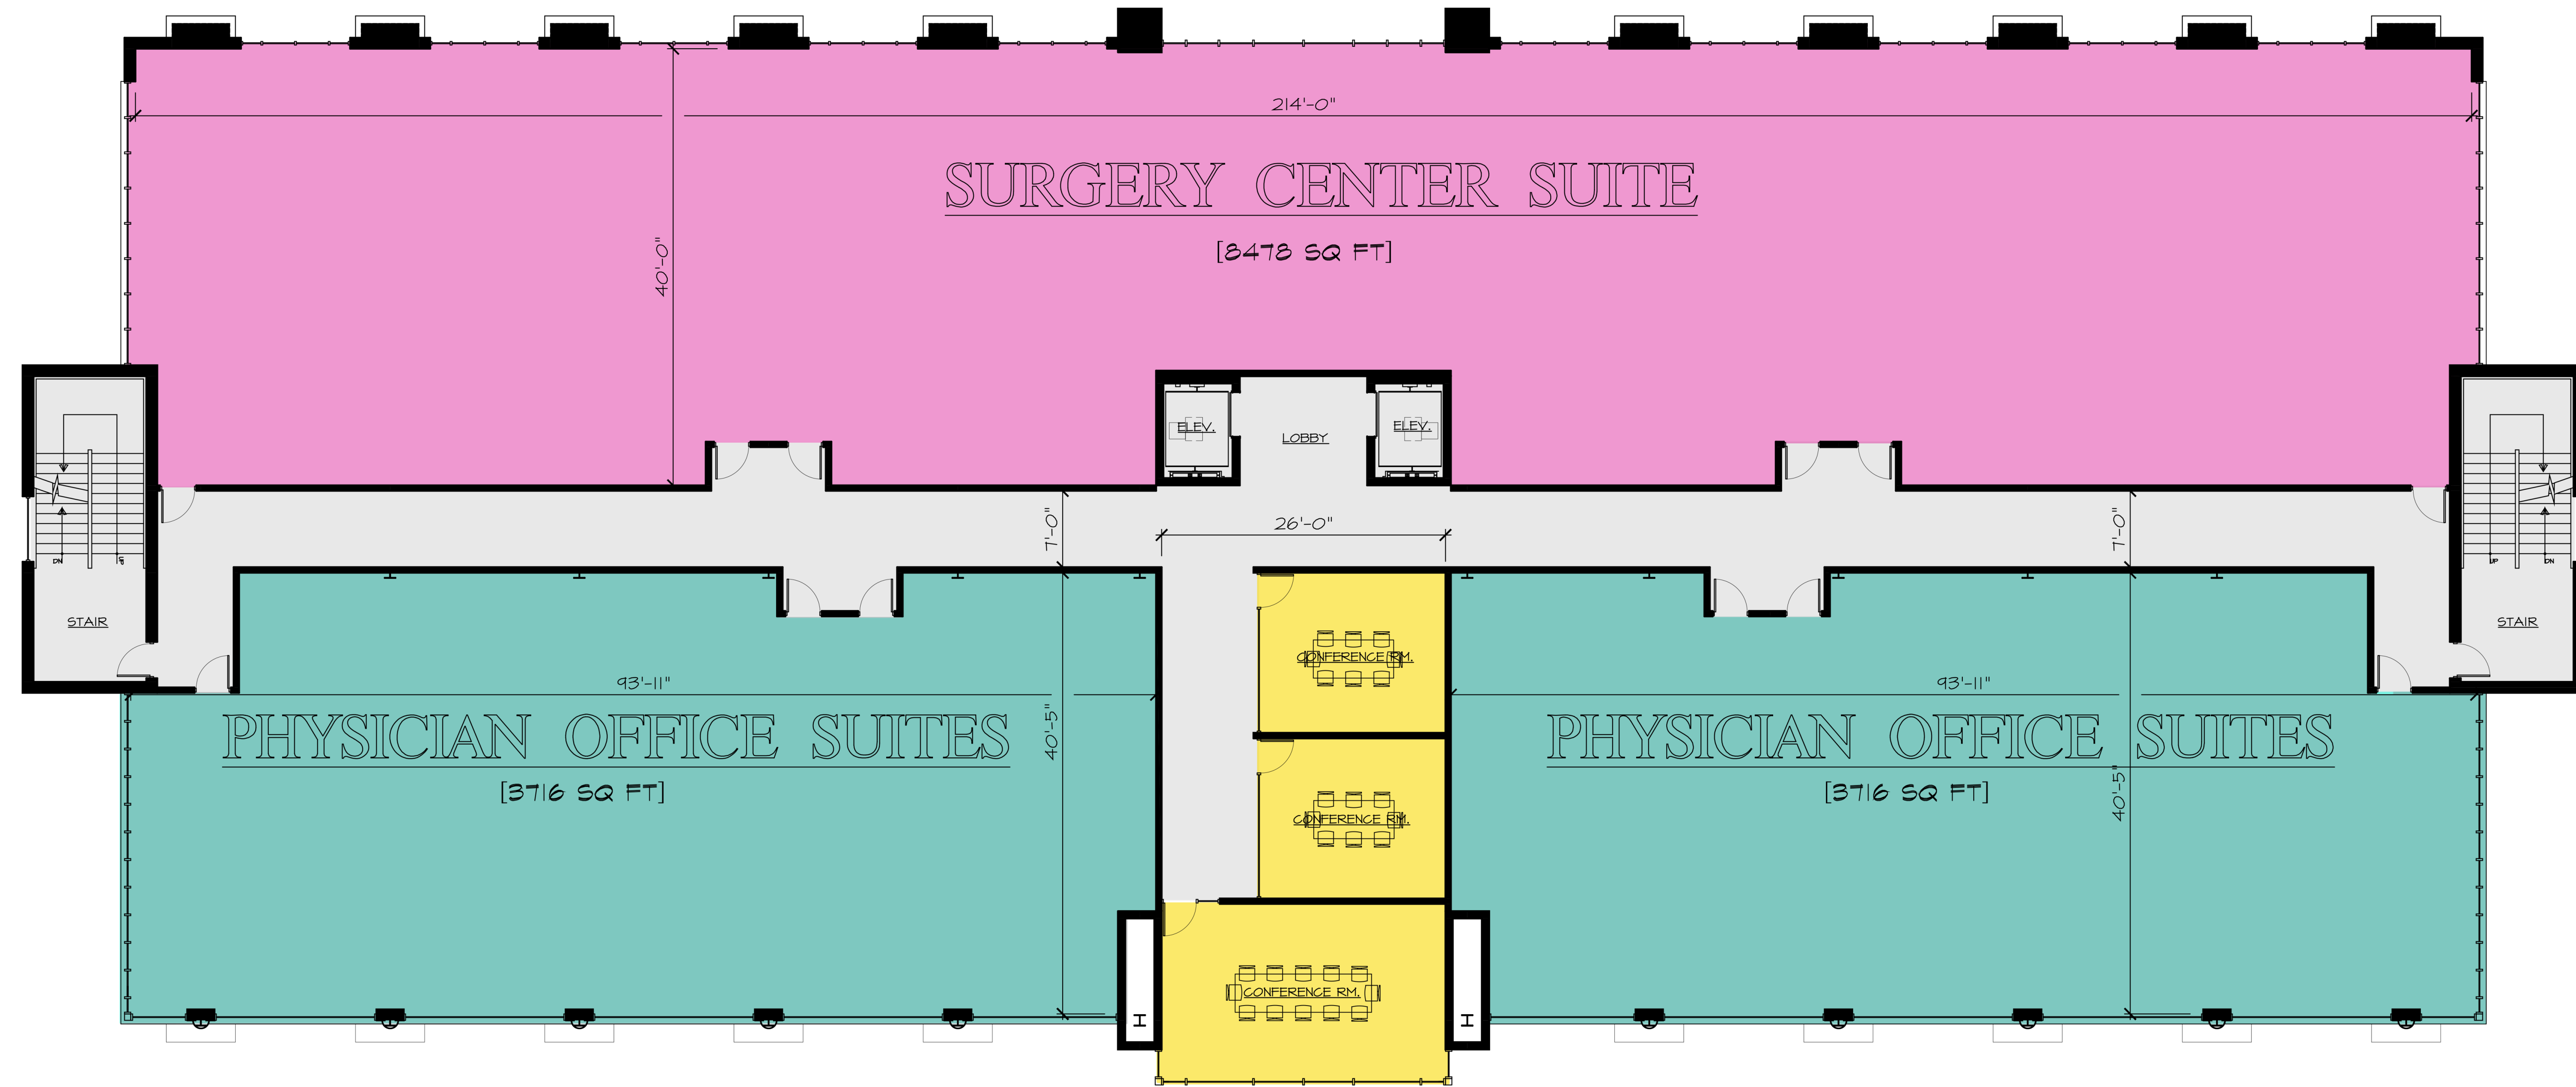


1 THIRD FLOOR PLAN  
C4.0 SCALE: 1/8" = 1'-0"

KEY	
<span style="display:inline-block; width:15px; height:15px; background-color: #e91e63; border: 1px solid black;"></span>	SURGERY CENTER SUITE
<span style="display:inline-block; width:15px; height:15px; background-color: #4db6ac; border: 1px solid black;"></span>	PHYSICIAN OFFICE SUITE
<span style="display:inline-block; width:15px; height:15px; background-color: #fff9c4; border: 1px solid black;"></span>	CONFERENCE ROOM
<span style="display:inline-block; width:15px; height:15px; background-color: #f5f5f5; border: 1px solid black;"></span>	CIRCULATION

REVISIONS	
BY:	DATE

ISSUE DATE:	4-19-22
SCALE:	AS NOTED
DRAWN:	JB/JD/TR/DS
CHECKED:	JB

PROJECT #	221-133
SHEET TITLE:	FOURTH FLOOR PLAN
SHEET #	C5.0

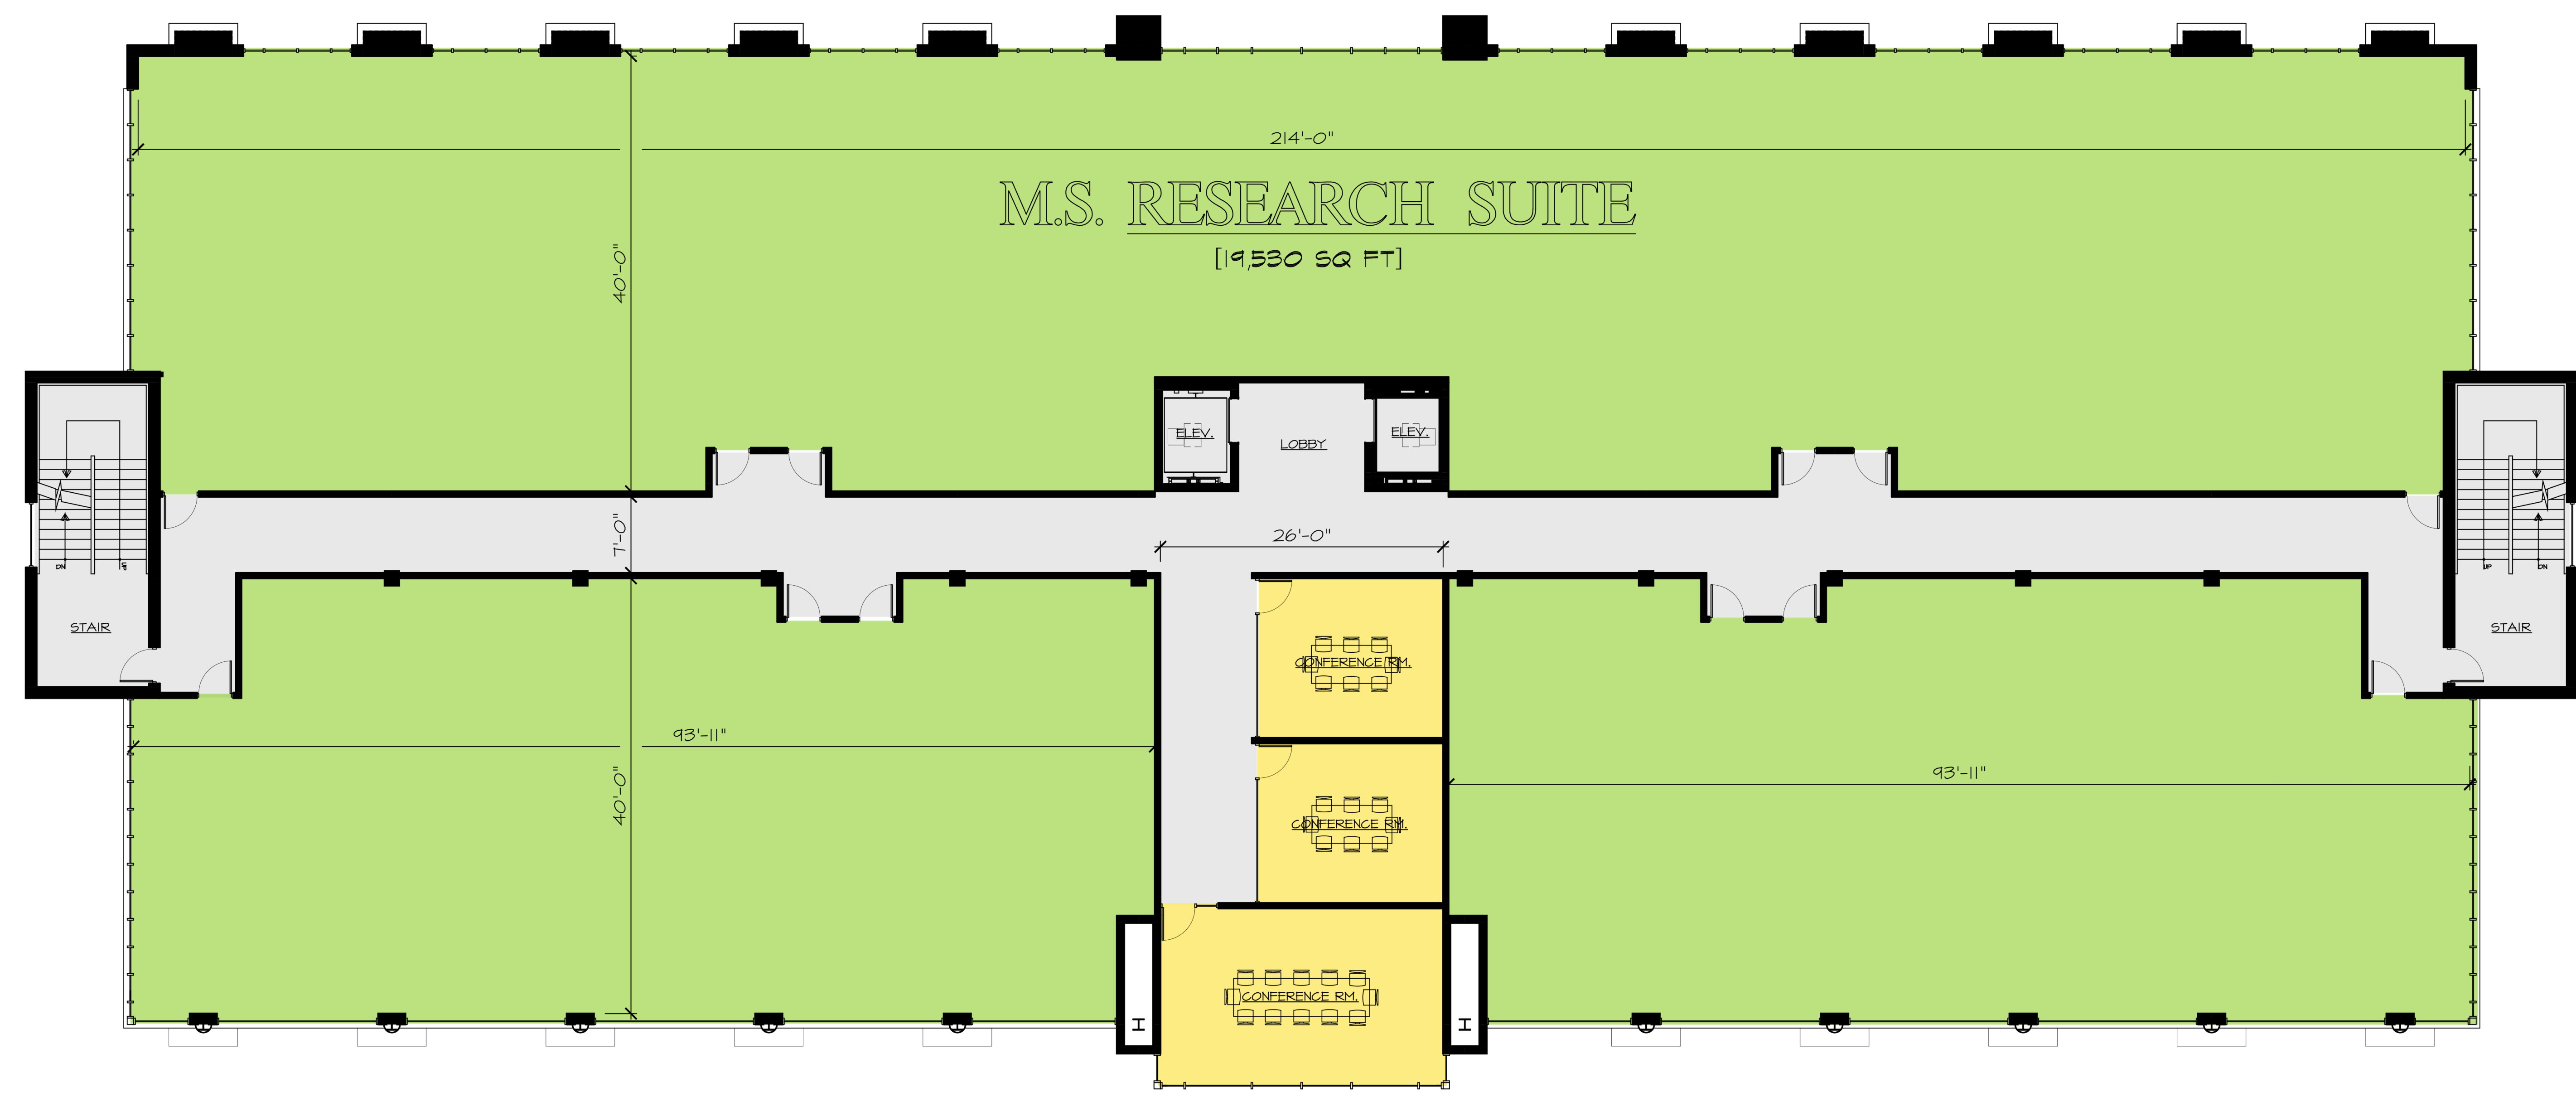

**FOURTH FLOOR PLAN**  
SCALE: 1/8" = 1'-0"

KEY	
<span style="display:inline-block; width:15px; height:15px; background-color:#90EE90; border:1px solid black;"></span>	MS RESEARCH SUITE
<span style="display:inline-block; width:15px; height:15px; background-color:#FFFF00; border:1px solid black;"></span>	CONFERENCE ROOMS
<span style="display:inline-block; width:15px; height:15px; background-color:#D3D3D3; border:1px solid black;"></span>	CIRULATION

REVISIONS	
BY:	DATE

ISSUE DATE:	5-31-22
SCALE:	AS NOTED
DRAWN:	JB/JD/TR/DS
CHECKED:	JB

PROJECT #	221-133
SHEET TITLE:	FIFTH FLOOR PLAN
SHEET #	C6.0



1 FIFTH FLOOR PLAN  
SCALE: 1/8" = 1'-0"

KEY	
[Blue Box]	PROPERTY MANAGEMENT
[Brown Box]	BOOKKEEPING
[Pink Box]	EXECUTIVE OFFICES
[Purple Box]	EXECUTIVE ASSISTANT OFFICES
[Orange Box]	PRIVATE OFFICES
[Red Box]	RECEPTION
[Grey Box]	CIRCULATION
[Light Pink Box]	EXECUTIVE LAYS
[Dark Grey Box]	REST ROOMS
[Dark Blue Box]	KITCHENS
[Light Purple Box]	EXTERIOR BALCONIES

DO NOT SCALE THE DRAWINGS