

200 UNION AVENUE  
BRIELLE, NJ 08730  
P. 732-518-2240  
WWW.STUDIO200ARCH.COM  
NJ COA # 21AC00092000

JOHN R. BURGOORFER, RA  
NJ ARCHITECT # AI 12599  
NJ INT. DESIGNER # ID 000363  
FLA ARCHITECT # AR 92380  
PA ARCHITECT # RA 403689  
NY ARCHITECT # 035660-1  
NCARB REG. # 53957

SEAL

SIGNATURE \_\_\_\_\_ DATE \_\_\_\_\_

MANALAPAN CROSSING  
BUILDING "D"  
BLOCK 66 LOT 8.01  
TOWNSHIP OF MANALAPAN  
MONMOUTH COUNTY NEW JERSEY

© THESE DOCUMENTS, DESIGNS, DETAILS  
& IDEAS INCORPORATED HEREIN ARE  
INSTRUMENTS OF PROFESSIONAL SERVICE  
AND ARE THE EXCLUSIVE PROPERTY OF  
STUDIO 200 ARCHITECTURE LLC. THE  
DOCUMENTS, DESIGNS, DETAILS & IDEAS  
ARE NOT TO BE USED, COPIED OR  
REPRODUCED IN WHOLE OR IN PART  
WITHOUT THE WRITTEN CONSENT OF  
STUDIO 200 ARCHITECTURE LLC.

REVISIONS		
BY:	REV	DATE
TR	REV 1	5-25-17
TR	REV 2	7-6-17

ISSUE DATE: 5-19-17

SCALE: AS NOTED

DRAWN: JB / TR/ DS


CHECKED: JB

PROJECT # 217-117

SHEET TITLE:  
FIRST  
FLOOR PLAN

SHEET #

A4.0D

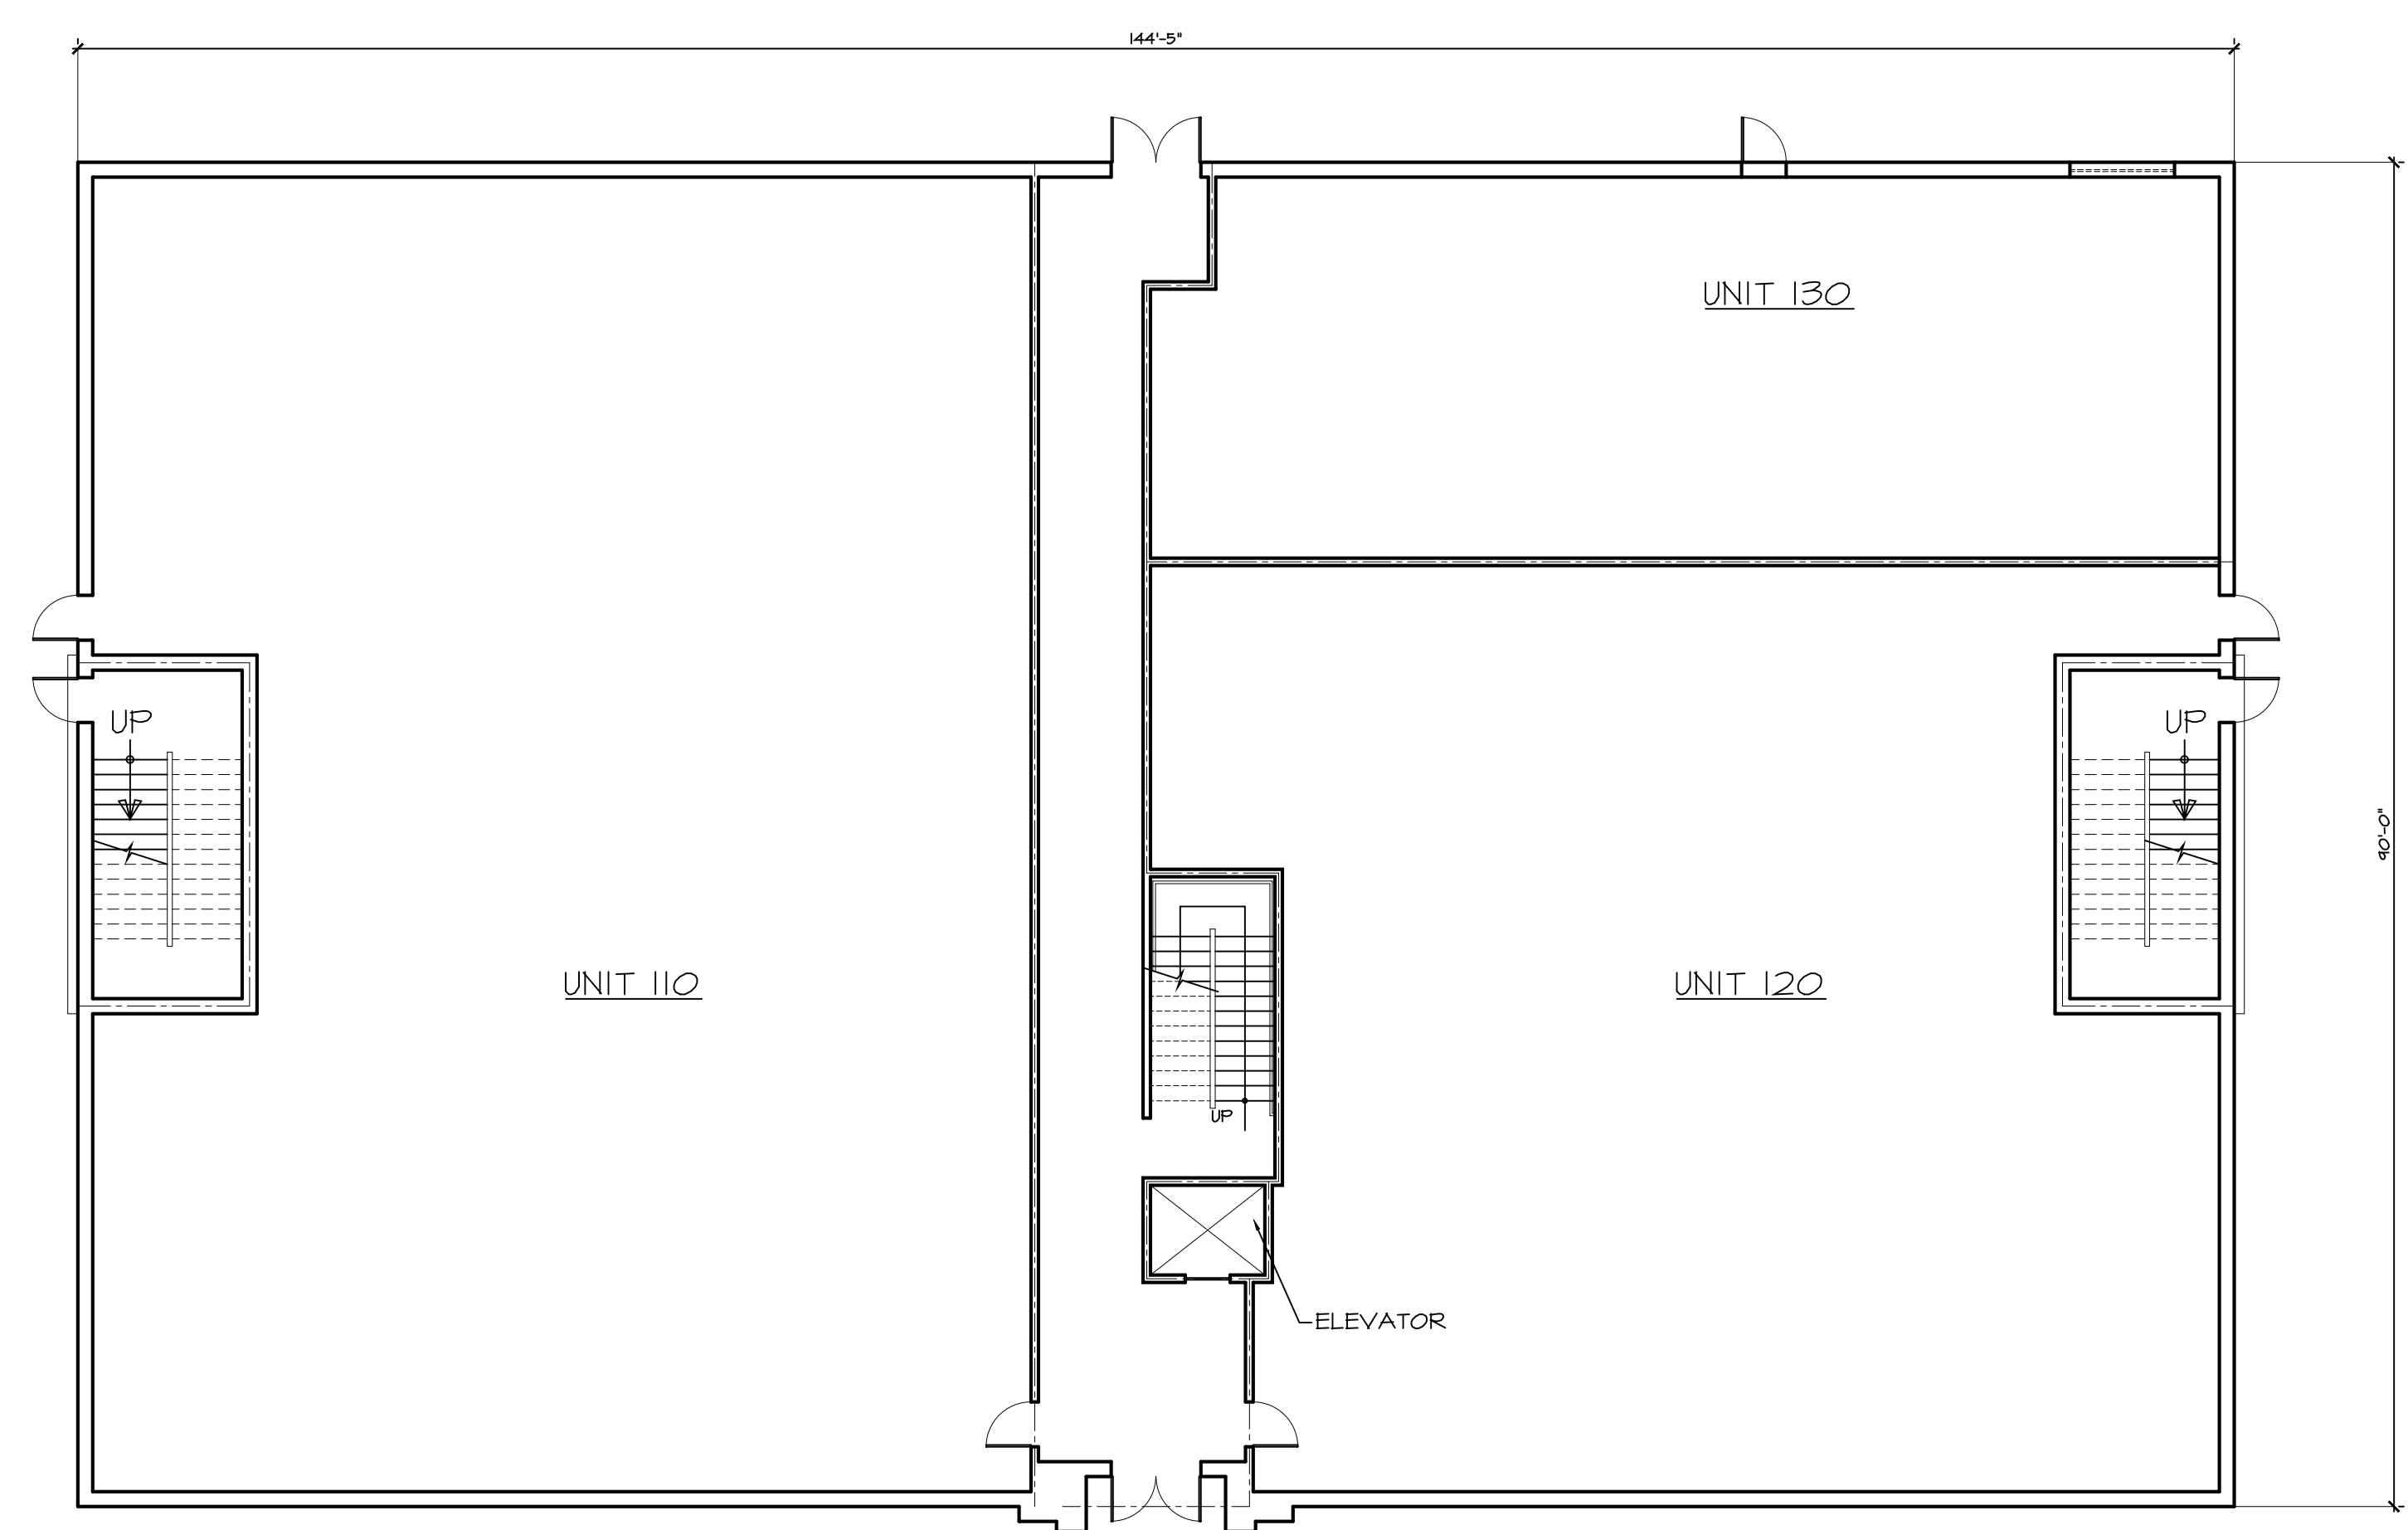

1 FIRST FLOOR PLAN  
A4.0D SCALE: 3/32" = 1'-0"

BUILDING D						
FIRST FLOOR	110	120	130		TOTAL	
SQUARE FOOTAGE (PER UNIT)	5503	4001	1912		11416	
COMMON AREA (TOTAL FIRST FLOOR)					1581.5	
					12997.5	