

200 UNION AVENUE
BRIELLE, NJ 08730
P. 732-518-2340
WWW.STUDIO200ARCH.COM
NJ COA # 21AC00092000

JOHN R. BURGOORFER, RA
NJ ARCHITECT # AI 12599
NJ INT. DESIGNER # ID 000363
FLA ARCHITECT # AR 92380
PA ARCHITECT # RA 403689
NY ARCHITECT # 0355460-1
NCARB REG. # 53957

SEAL

SIGNATURE DATE


MANALAPAN CROSSING
BUILDING "B"
BLOCK 66 LOT 8.01
TOWNSHIP OF MANALAPAN
MONMOUTH COUNTY NEW JERSEY

© THESE DOCUMENTS, DESIGNS, DETAILS
& IDEAS INCORPORATED HEREIN ARE
INSTRUMENTS OF PROFESSIONAL SERVICE
AND ARE THE EXCLUSIVE PROPERTY OF
STUDIO 200 ARCHITECTURE LLC. THE
DOCUMENTS, DESIGNS, DETAILS & IDEAS
ARE NOT TO BE USED, COPIED OR
REPRODUCED IN WHOLE OR IN PART
WITHOUT THE WRITTEN CONSENT OF
STUDIO 200 ARCHITECTURE LLC.


REVISIONS	
BY:	DATE

ISSUE DATE:	5-19-17
SCALE:	AS NOTED
DRAWN:	JB / TR / DS
CHECKED:	JB

PROJECT #	217-117
SHEET TITLE:	ELEVATIONS
SHEET #	A2.3B

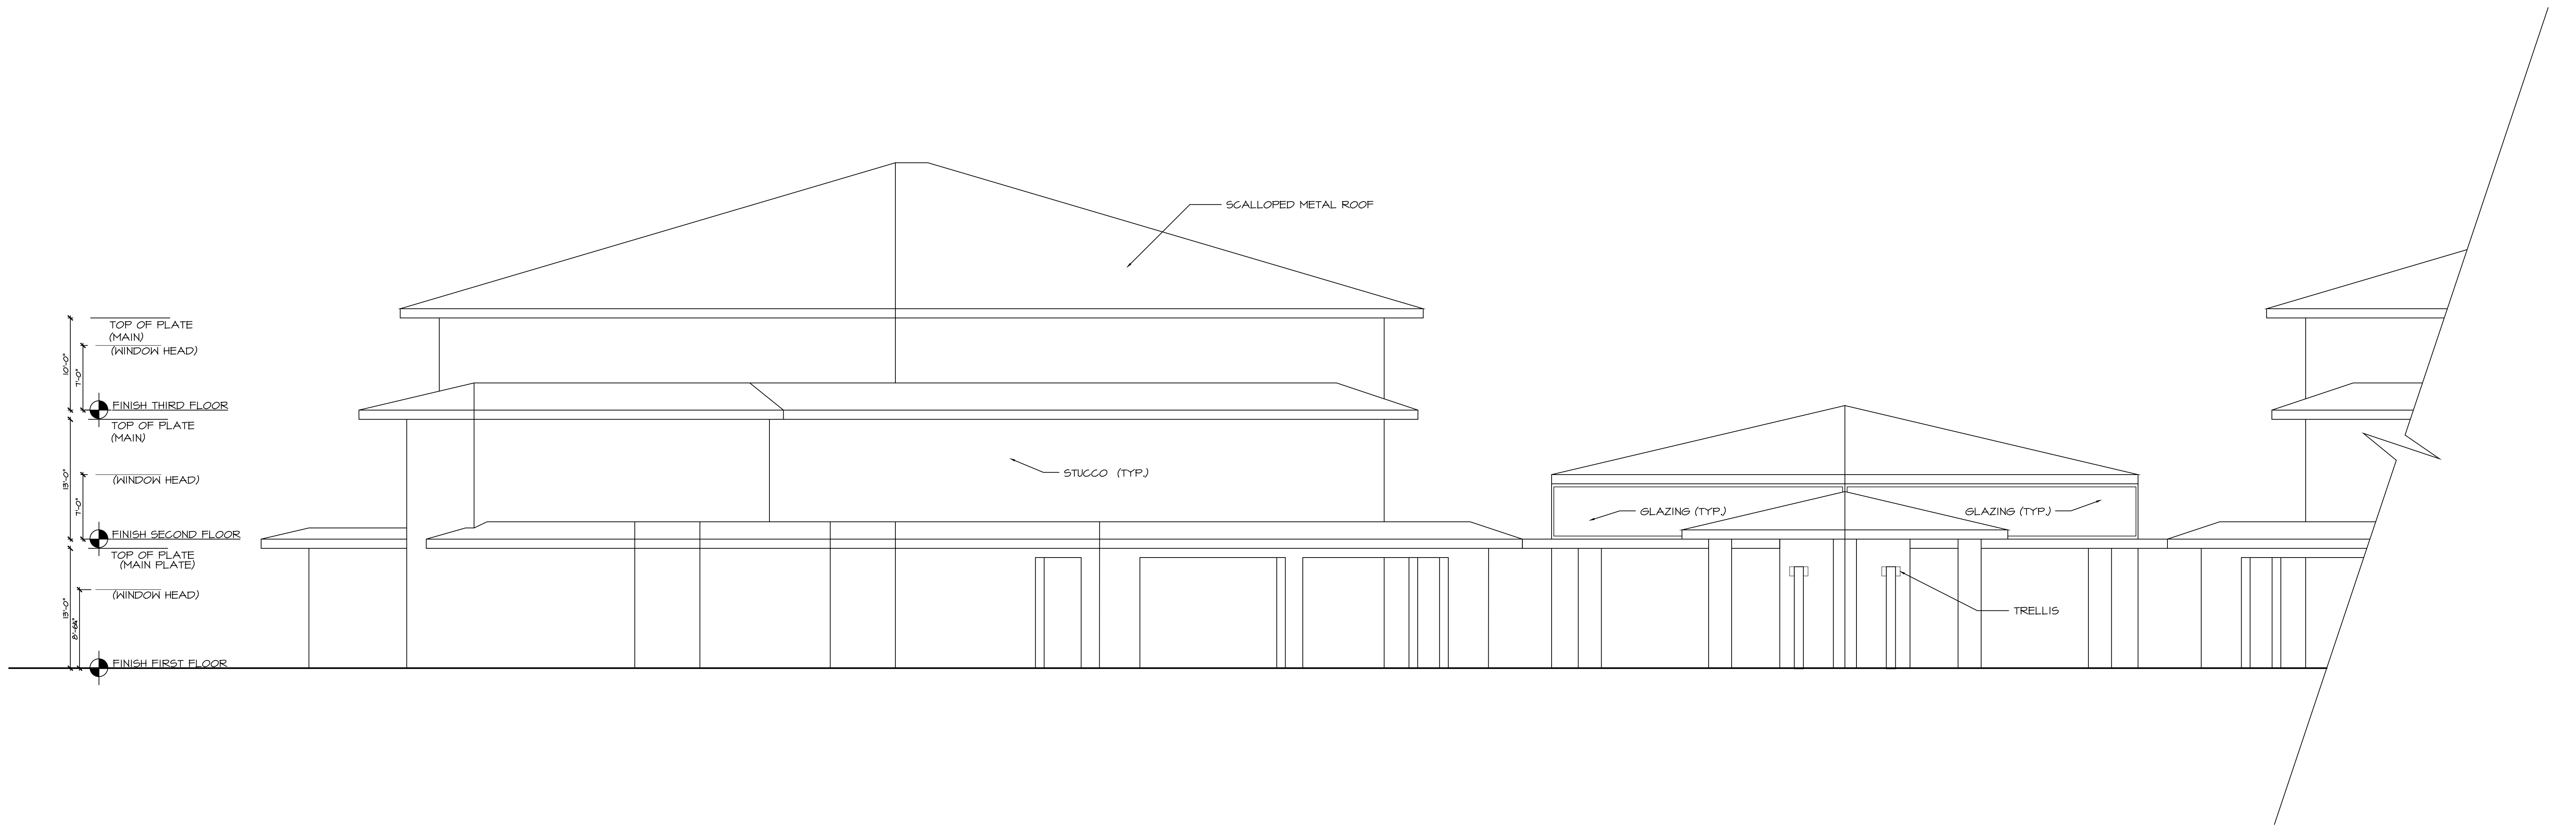

1 BUILDING B NORTH ELEVATION
A2.3B SCALE: 1/8" = 1'-0"

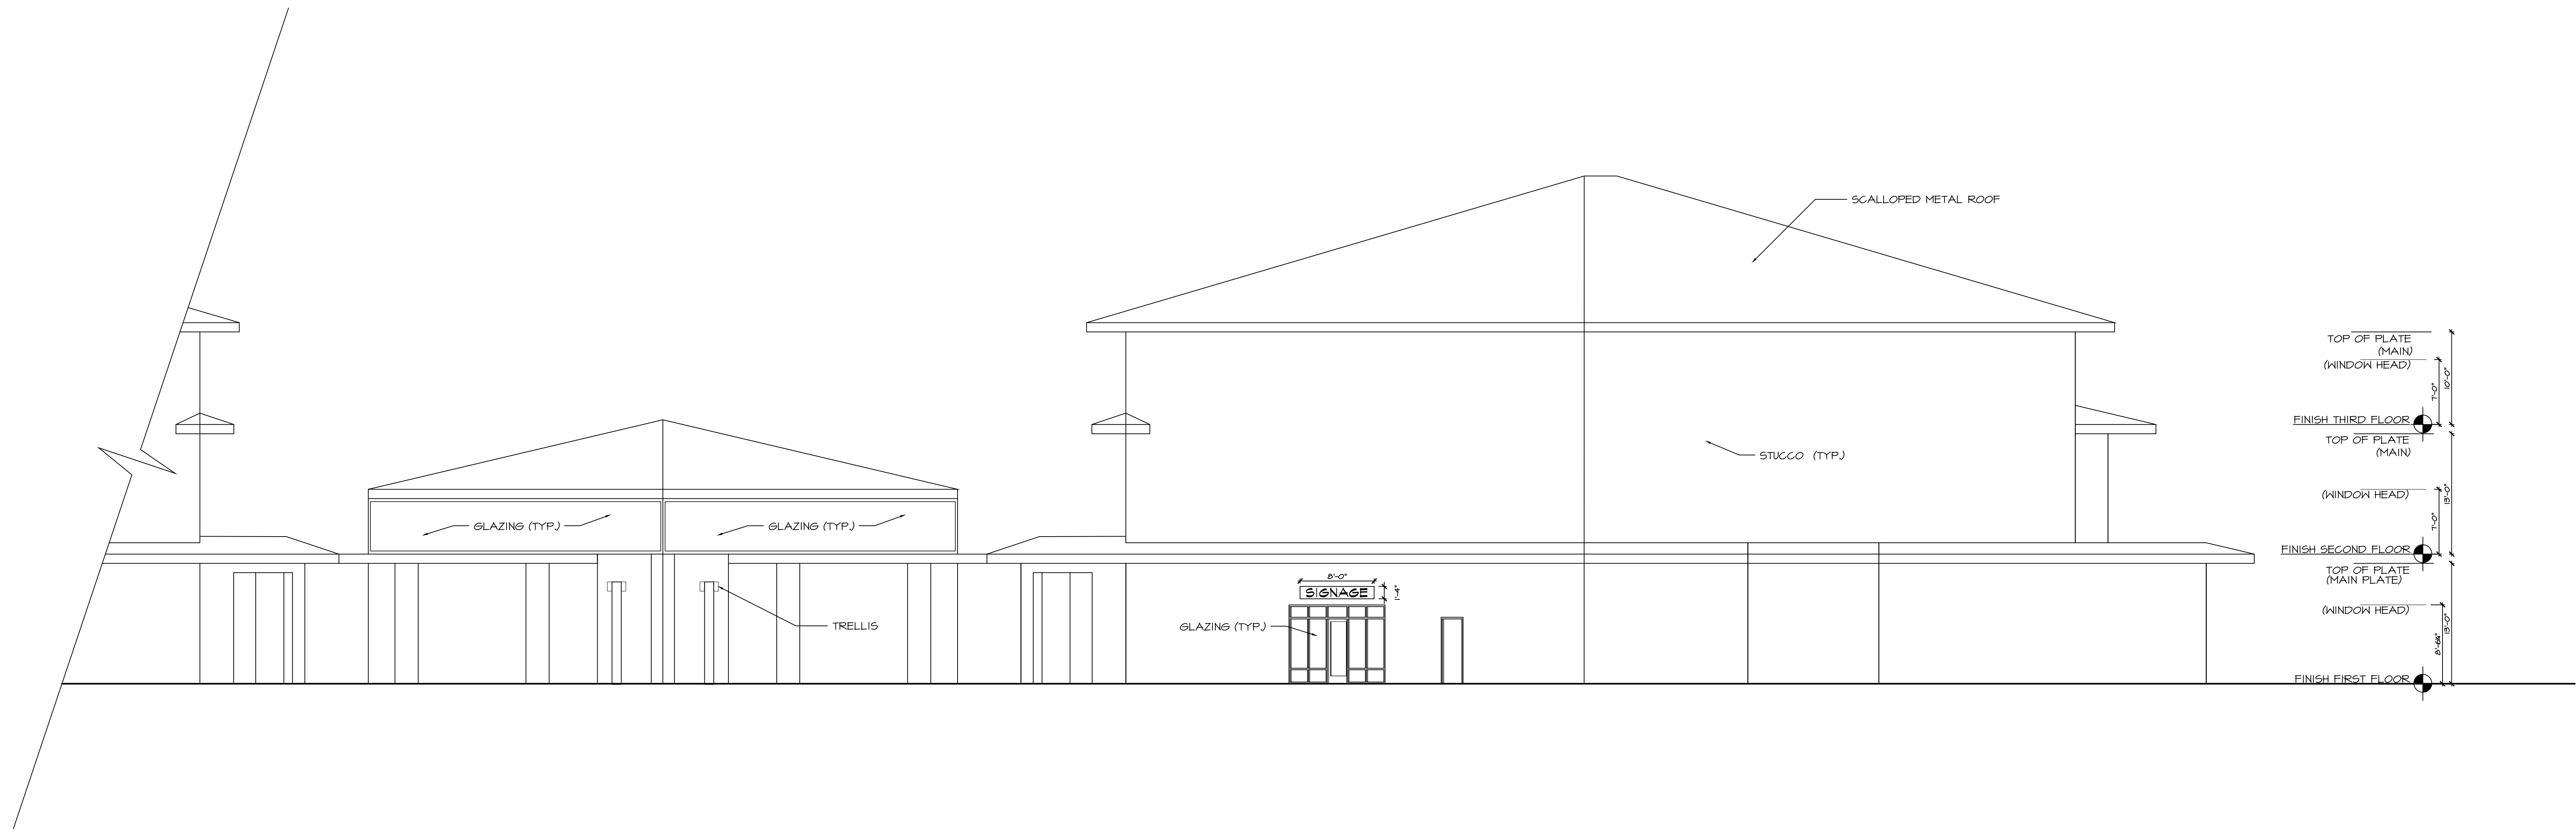

2 BUILDING B SOUTH ELEVATION
A2.3B SCALE: 1/8" = 1'-0"