



1 FIRST FLOOR PLAN
AS.OE SCALE: 3/32" = 1'-0"


3,537 GSF

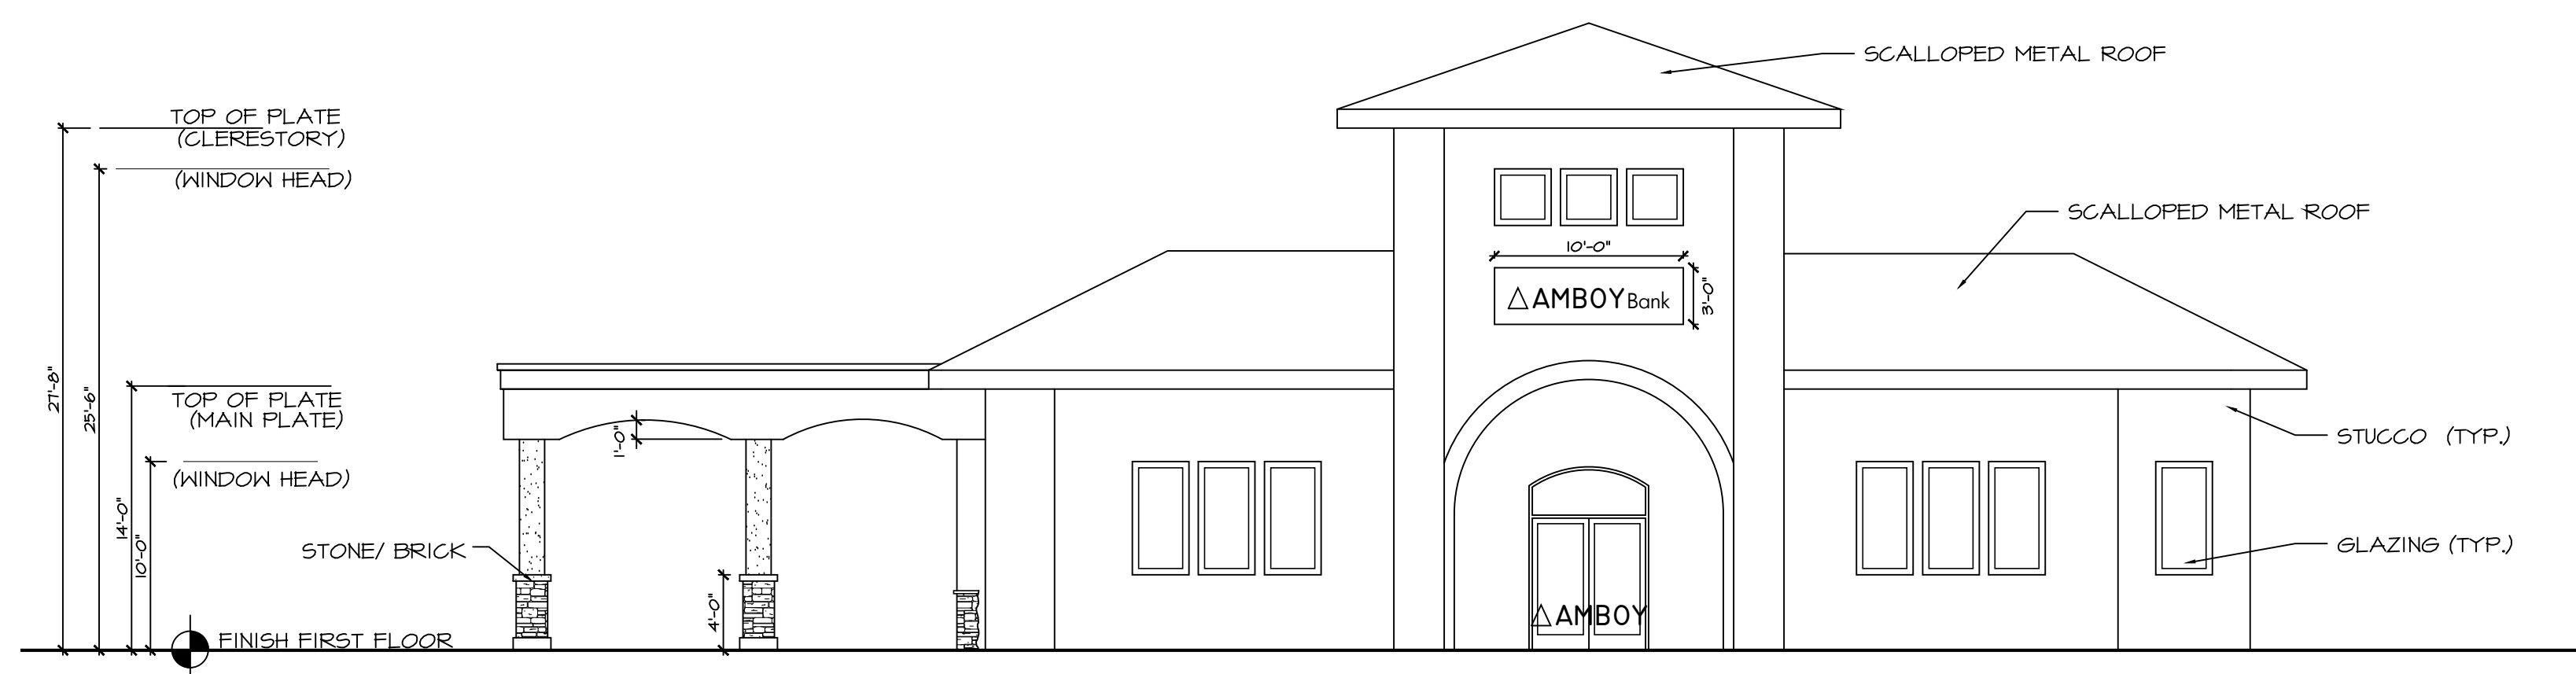


2 SOUTH ELEVATION
AS.OE SCALE: 1/8" = 1'-0"

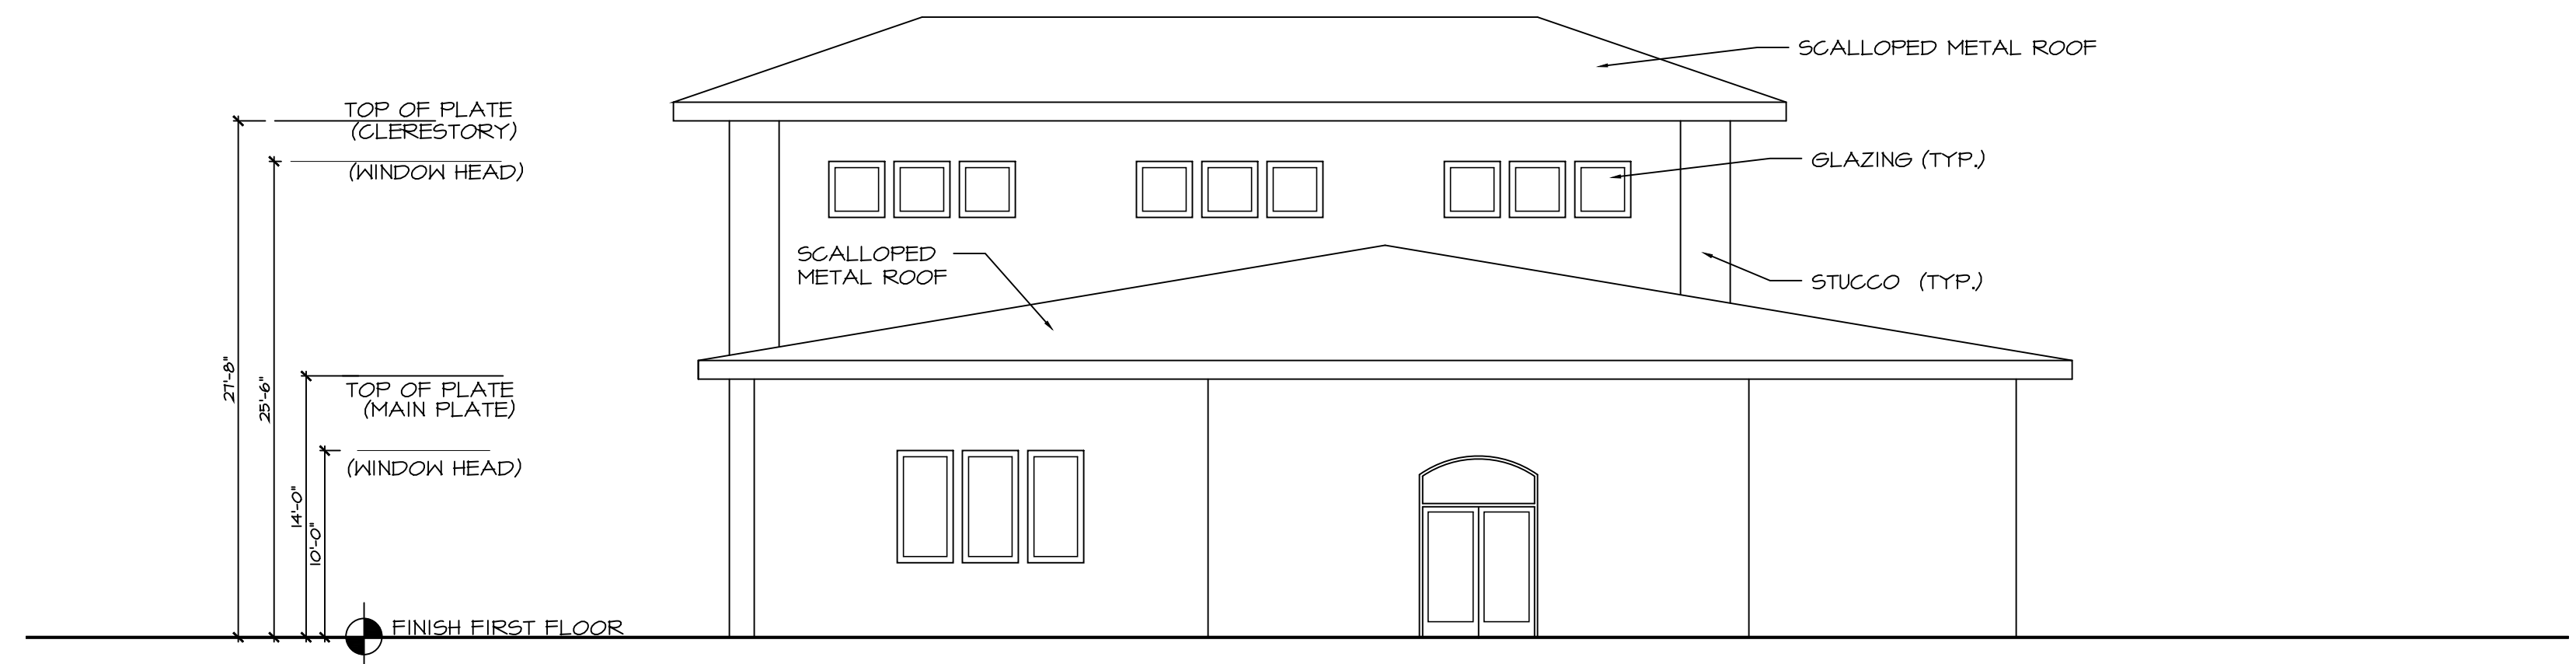

3 EAST ELEVATION
AS.OE SCALE: 1/8" = 1'-0"

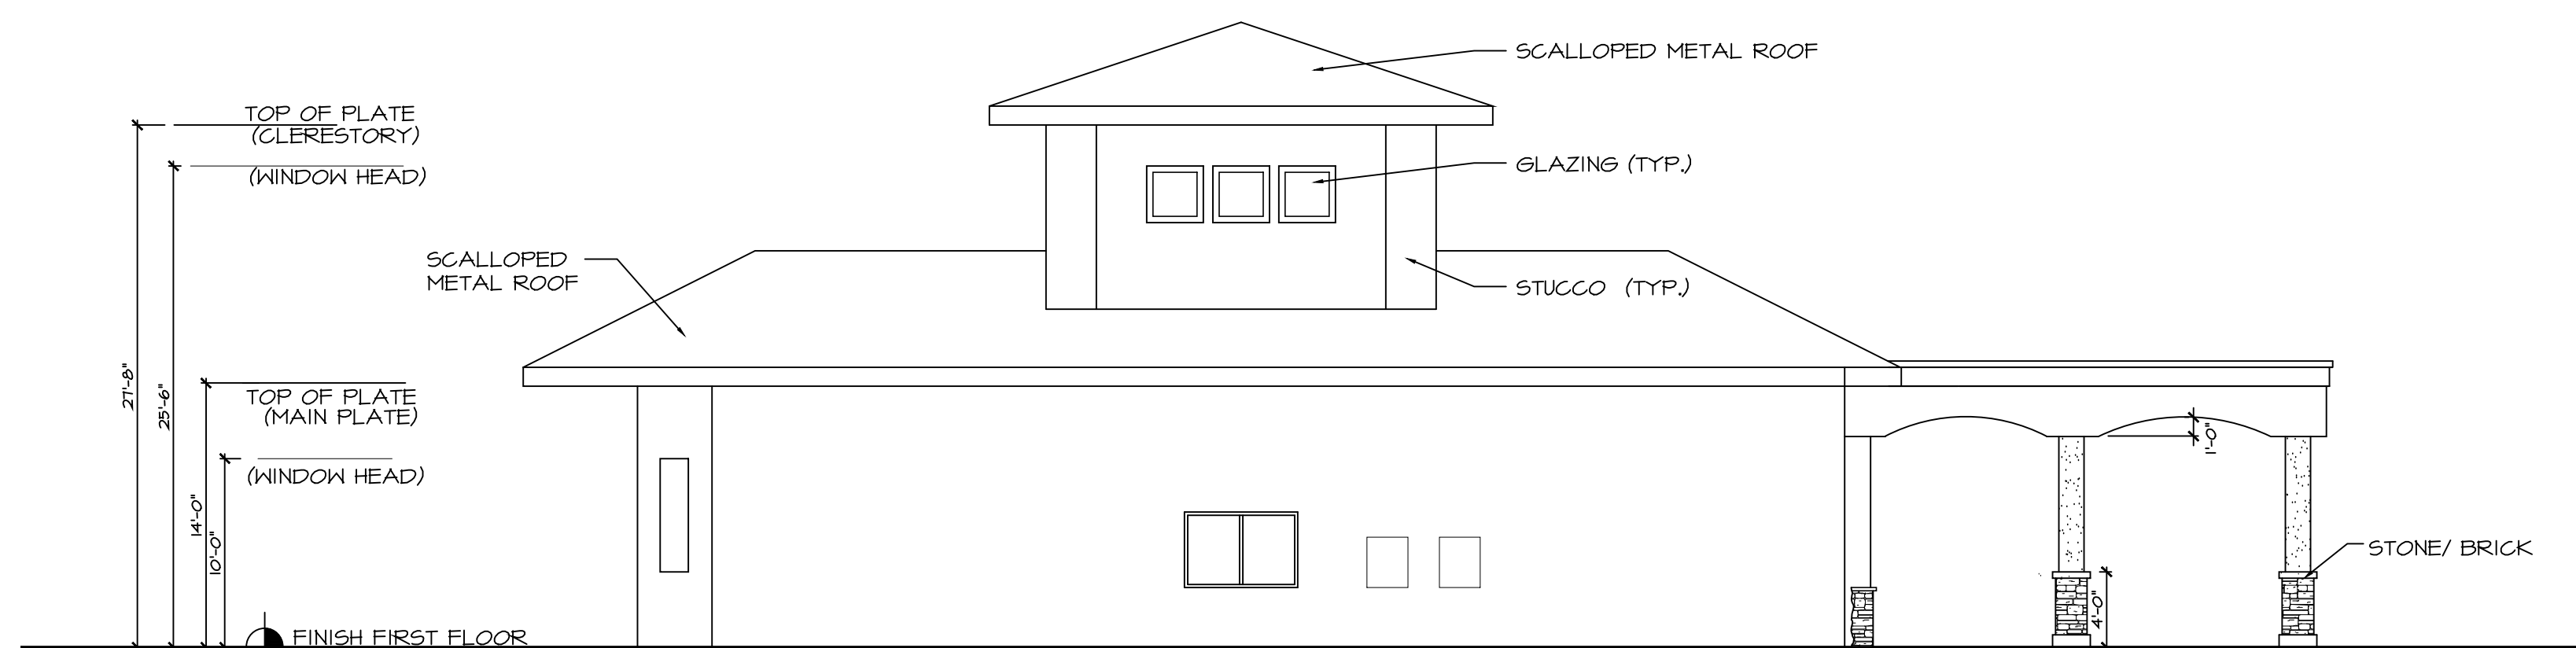

4 NORTH ELEVATION
AS.OE SCALE: 1/8" = 1'-0"

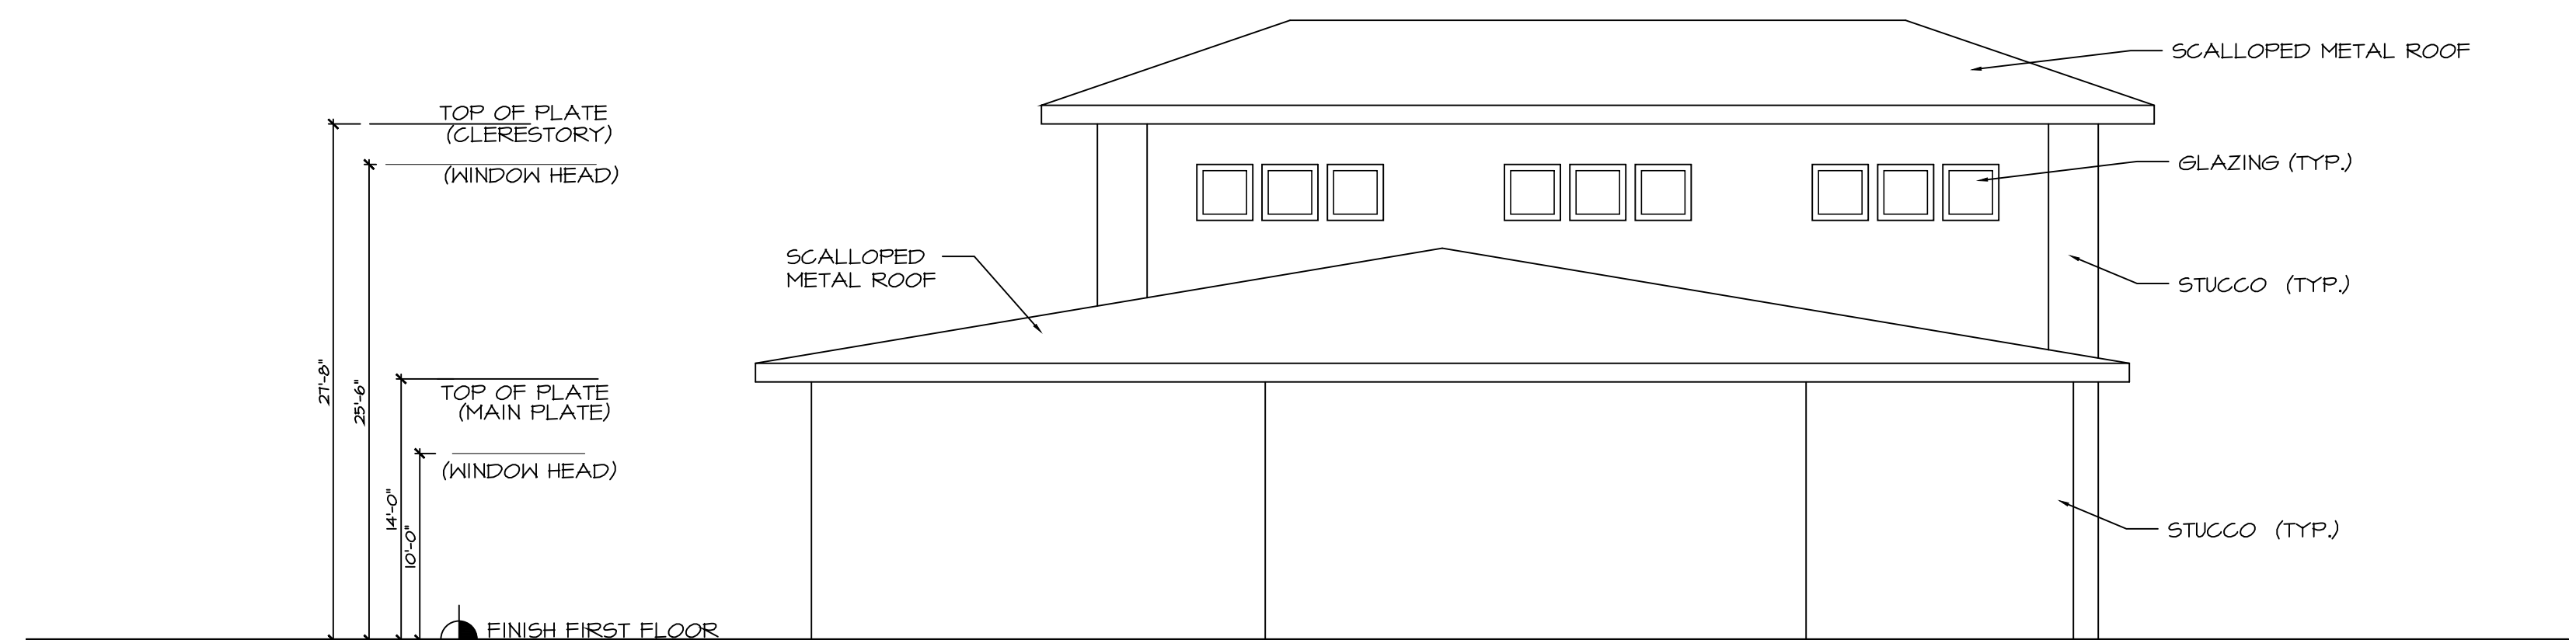

5 WEST ELEVATION
AS.OE SCALE: 1/8" = 1'-0"

DO NOT SCALE THE DRAWINGS

STUDIO
TWO
HUNDRED
LLC

ARCHITECTURE DESIGN

200 UNION AVENUE
BRIELLE, NJ 08730
P: 732-518-2340
WWW.STUDIO200ARCH.COM
NJ COA # 21AC00092000

JOHN R. BURGOORFER, RA
NJ ARCHITECT # AI 12599
FLA ARCHITECT # AR 92380
PA ARCHITECT # RA 403689
NY ARCHITECT # 035540-1
NCARB REG. # 53957

SEAL

SIGNATURE DATE

MANALAPAN CROSSING
BUILDING "E"
BLOCK 66 LOT 8.01
TOWNSHIP OF MANALAPAN
MONMOUTH COUNTY NEW JERSEY

THESE DOCUMENTS, DESIGNS, DETAILS
& IDEAS INCORPORATED HEREIN ARE
INSTRUMENTS OF PROFESSIONAL SERVICE
AND ARE THE EXCLUSIVE PROPERTY OF
STUDIO 200 ARCHITECTURE LLC. THE
DOCUMENTS, DESIGNS, DETAILS & IDEAS
ARE NOT TO BE USED, COPIED OR
REPRODUCED IN WHOLE OR IN PART
WITHOUT THE WRITTEN CONSENT OF
STUDIO 200 ARCHITECTURE LLC.

REVISIONS	
BY:	DATE

ISSUE DATE:	5-19-17
SCALE:	AS NOTED
DRAWN:	JB / TR/ DS
CHECKED:	JB

PROJECT # 217-117
SHEET TITLE:
FIRST FLR PLAN/
ELEVATIONS

SHEET #
A5.OE