


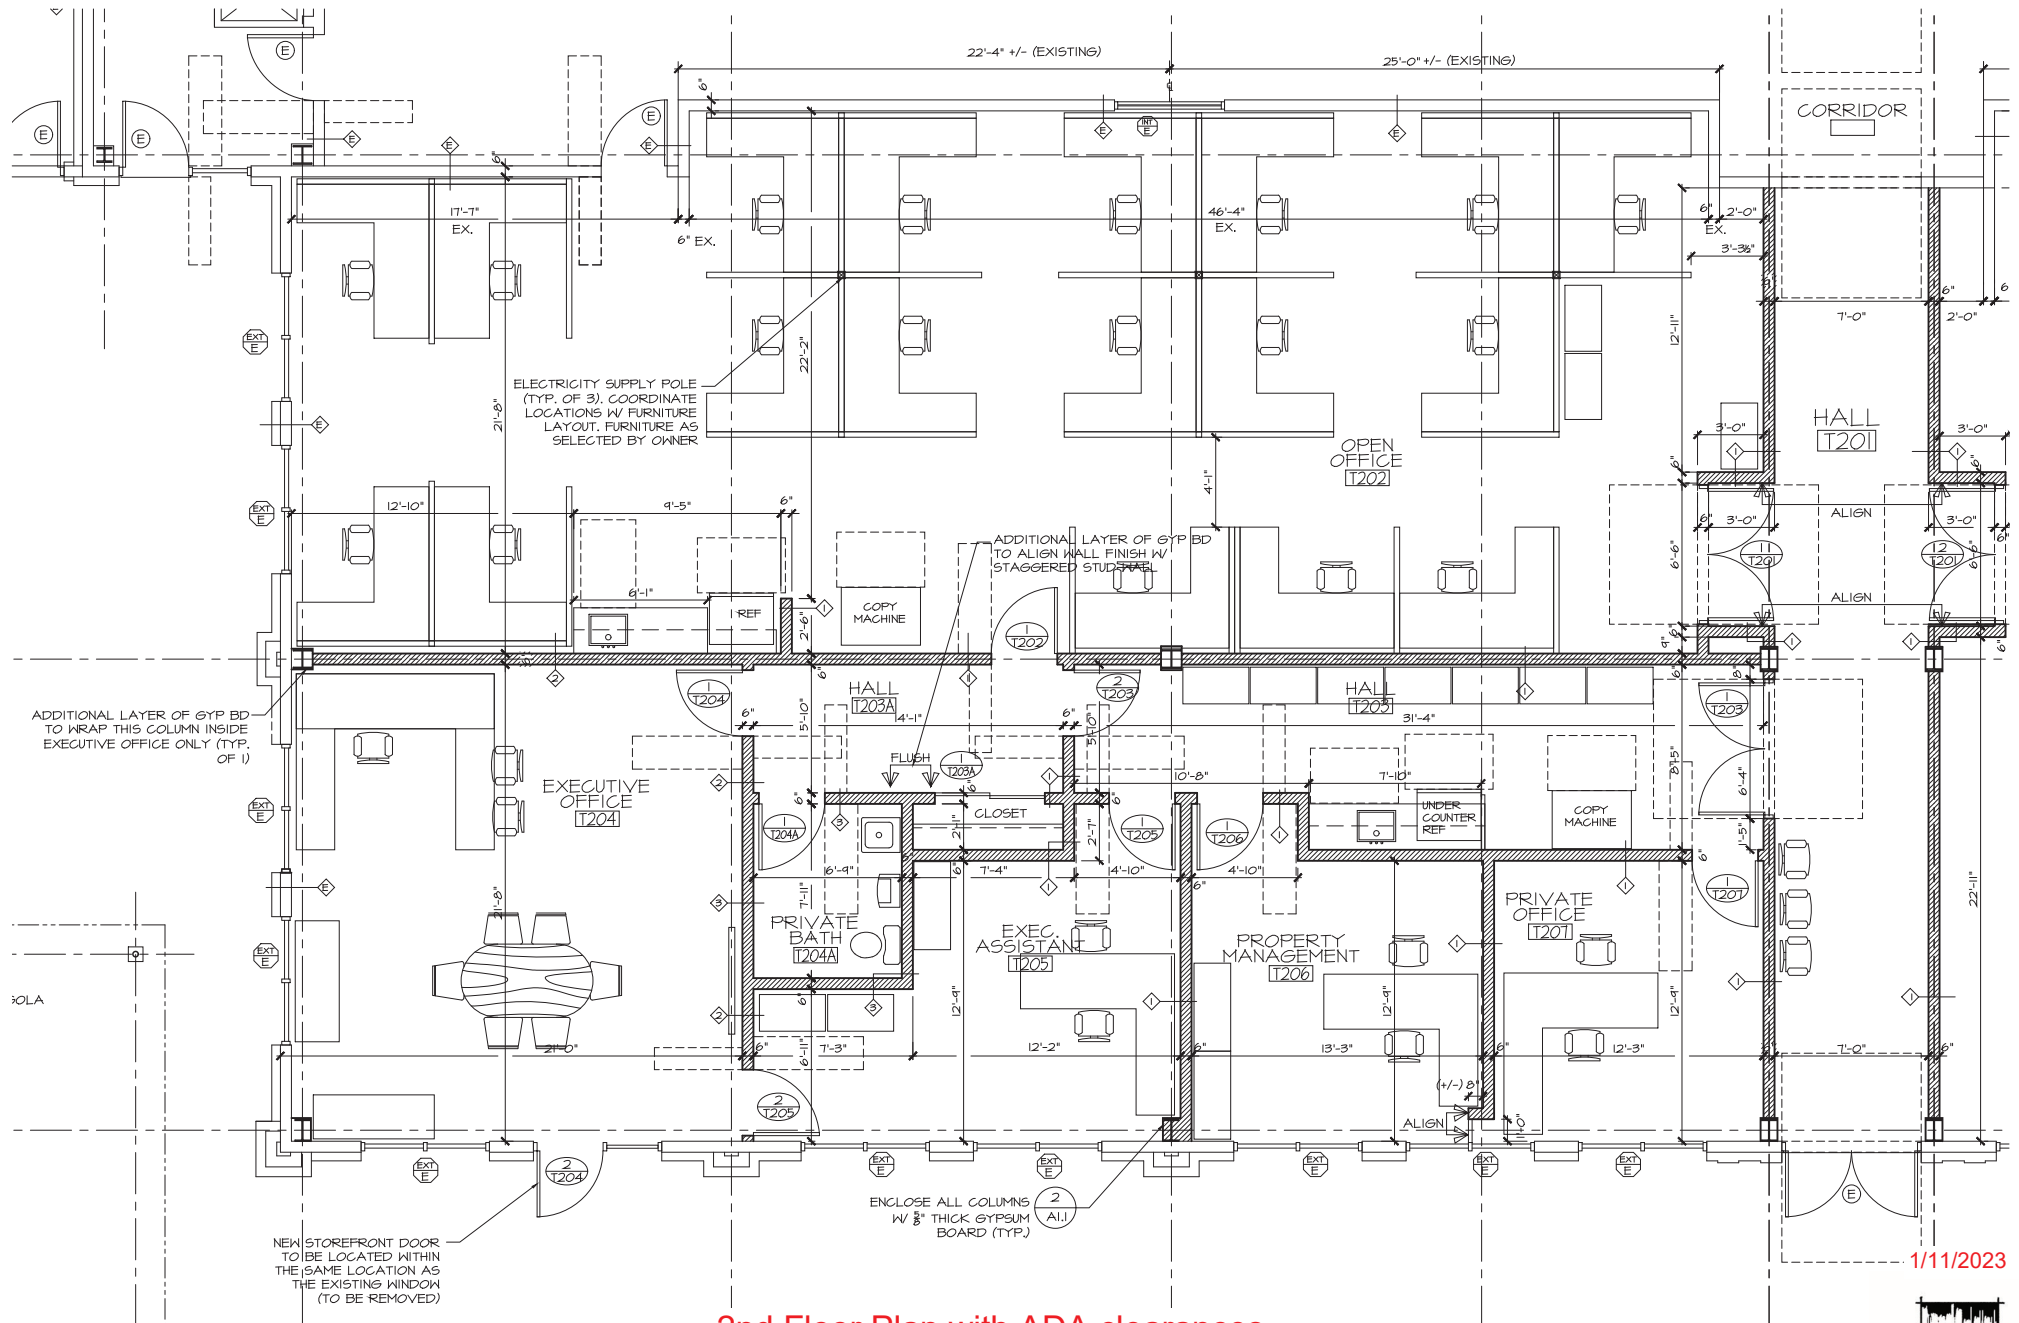

1/11/2023

2nd Floor Plan with ADA clearances and furniture

scale 1/4" = 1ft



STUDIO 200
ARCHITECTURE



KEY	
	FUTURE TENANT AREA 'A'
	FUTURE TENANT AREA 'B'
	FUTURE TENANT AREA 'C'
	CIRCULATION
	REST ROOMS/ SERVICE/ MECH
	KITCHENETTE

SQUARE FOOTAGE	AREA
FUTURE TENANT AREA 'A'	1,911 SF
FUTURE TENANT AREA 'B'	2,297 SF
FUTURE TENANT AREA 'C'	4,154 SF
COMMON	2,845 SF
KITCHENETTE	96 SF
TOTAL BUILDING AREA	11,564 SF

SECOND FLOOR PLAN
SCALE: 1/8" = 1'-0"