

# Alberni Associates Co.

DESIGNERS - BUILDERS - PROJECT MANAGEMENT

7490 Beaver Creek Road, Port Alberni, BC, V9Y 8M8  
250.731.6706 phone 250.724.5311 fax

www.alberniassociates.com

## WINDSOR PLYWOOD



4740 TEBO., PORT ALBERNI, BC.  
SCALE:1/8" = 1'-0" UNLESS NOTED

CONTRACTORS NOTE:


BRITISH COLUMBIA BUILDING CODE  
2005 NOW REQUIRES  
ALL ENGINEERED TRUSS ASSEMBLIES  
TO HAVE AN 8" RAISED HEEL (MIN.).

This work was prepared by me or under my supervision and construction of this project will be under my observation.  
This planset is not valid unless a signed seal appears beside this text containing the Registered Applied Science Technologist (ASTTBC) marking.  
NOTE: Contractor to check and verify all dimensions before proceeding with any work. Contractor shall not do any work contrary to the B.C. Building Code or any local Zoning or Building Codes. If work contrary to the code is carried out the contractor shall by virtue of doing work assume total and full responsibility for the work.  
Contractor shall not cover any work until Special Inspections have been completed and written approval has been obtained.


CLIENT:	WINDSOR PLYWOOD	REVISIONS:	DATE	DWN	CHK	<div>W</div> <div>ADA Co.</div>
PROJECT: 0708-03  COMMERCIAL ADDITION 4740 TEBO., PORT ALBERNI, BC.		1. ISSUED FOR CLIENT REVIEW	04/11	JW		
		2. ISSUED FOR TENDER	05/08	JW		
		3. ISSUED FOR CONSTRUCTION	05/08	JW		
THESE DRAWINGS ARE NOT TO BE SCALED. ALL DIMENSIONS MUST BE VERIFIED BY CONTRACTOR PRIOR TO COMMENCEMENT OF ANY WORK. ANY DISCREPANCIES MUST BE REPORTED DIRECTLY TO THE DESIGNER.						

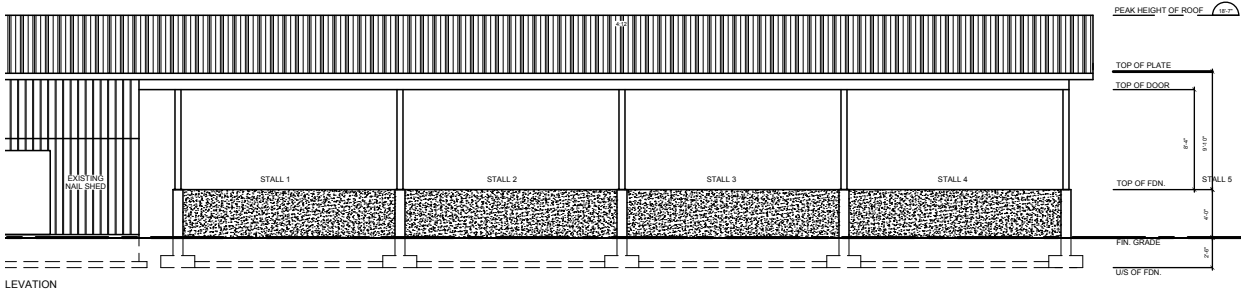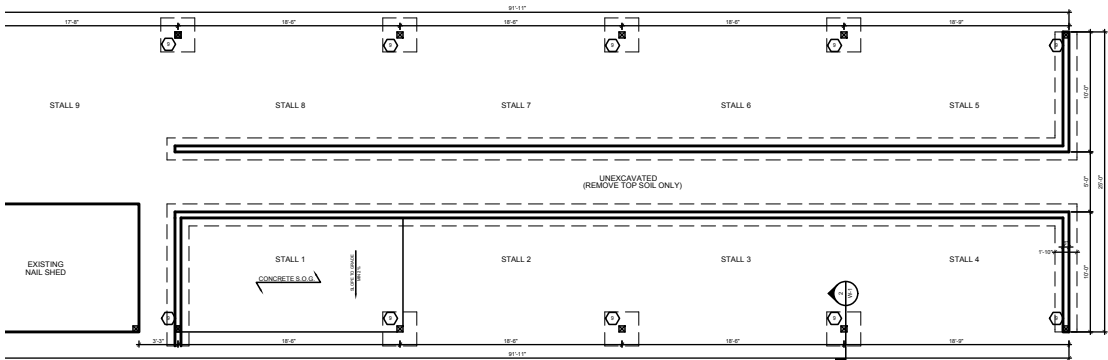

CLIENT:	WINDSOR PLYWOOD	REVISIONS:		DATE	DWN	CHK	<div>P1</div> <div>ADA Co.</div>
PROJECT: 0708-03  COMMERCIAL ADDITION 4740 TEBO., PORT ALBERNI, BC.	1. ISSUED FOR CLIENT REVIEW			04/11	JW		
	2. ISSUED FOR TENDER			05/08	JW		
	3. ISSUED FOR CONSTRUCTION			05/08	JW		
THESE DRAWINGS ARE NOT TO BE SCALED. ALL DIMENSIONS MUST BE VERIFIED BY CONTRACTOR PRIOR TO COMMENCEMENT OF ANY WORK. ANY DISCREPANCIES MUST BE REPORTED DIRECTLY TO THE DESIGNER.							

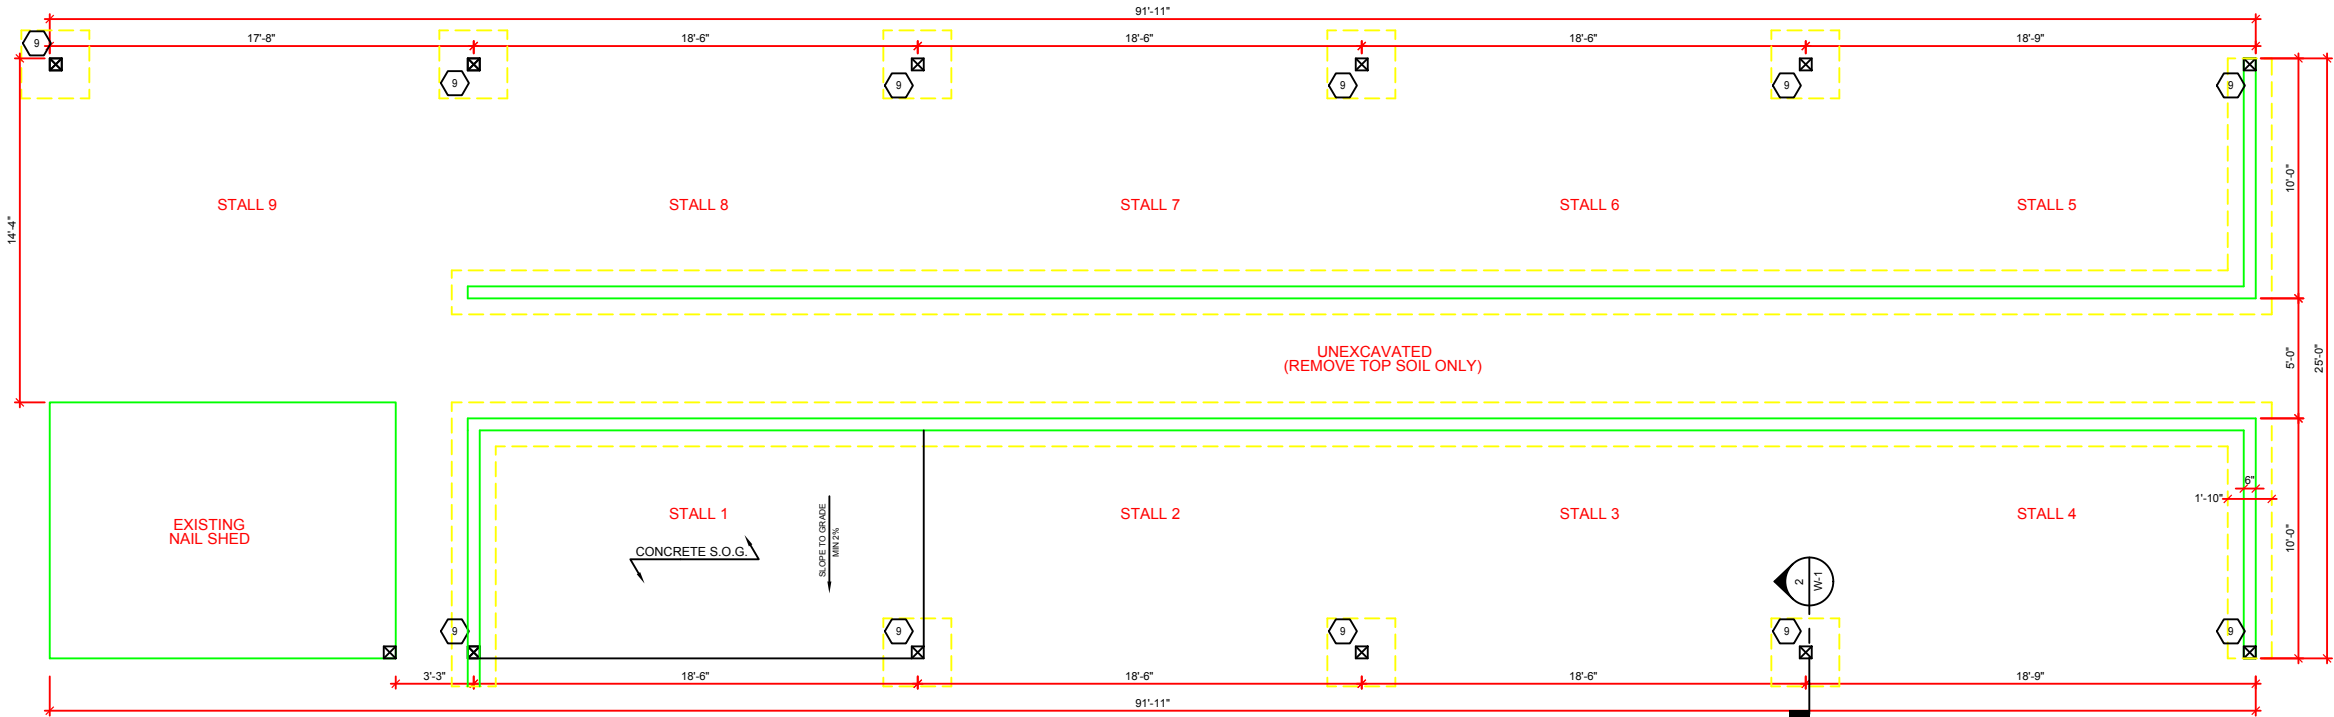

FOUNDATION PLAN - OPTION A

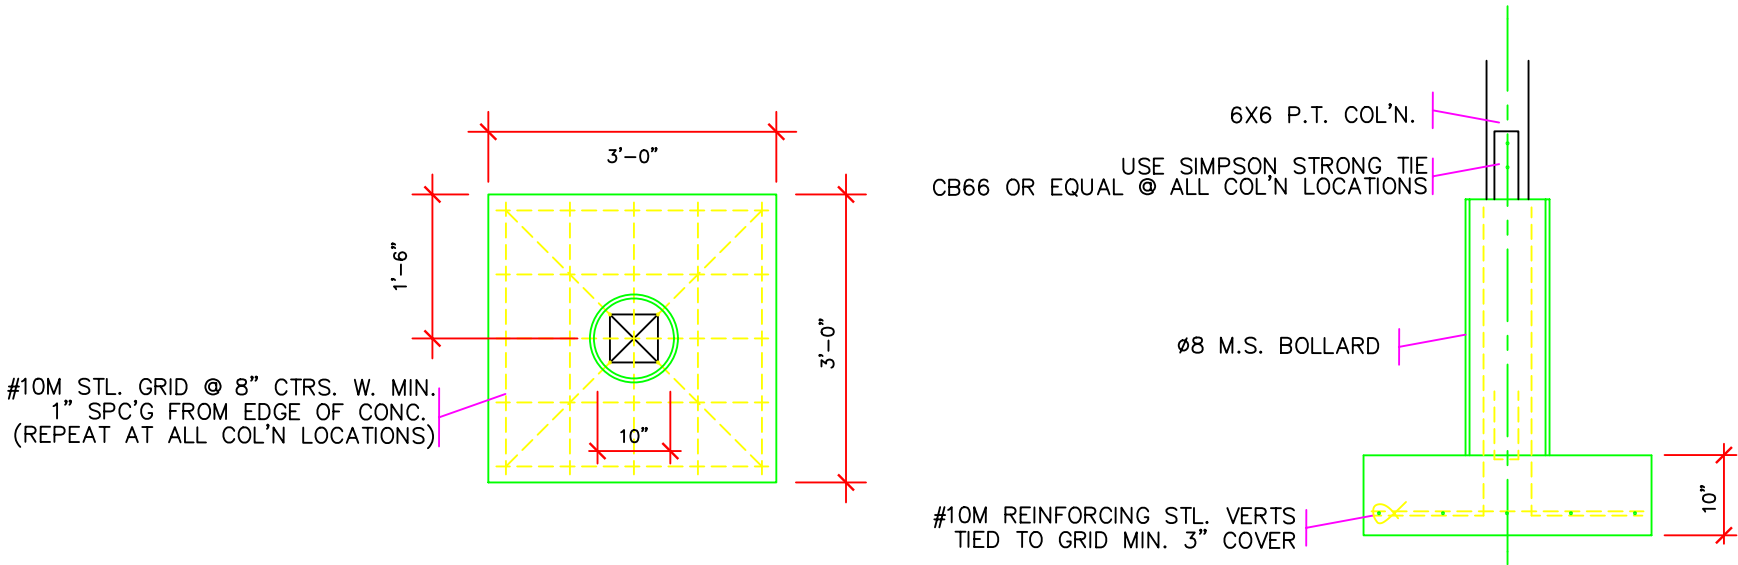

2 COL'N FTG. DETAIL  
W-1 SCALE: 1/2" = 1'-0"

CLIENT:

WINDSOR PLYWOOD

PROJECT: 0708-03

COMMERCIAL ADDITION  
4740 TEBO., PORT ALBERNI, BC.

REVISIONS:

1. ISSUED FOR CLIENT REVIEW

DATE DWN CHK

04/11


JW

W1

THESE DRAWINGS ARE NOT TO BE SCALED. ALL DIMENSIONS MUST BE VERIFIED BY CONTRACTOR PRIOR TO COMMENCEMENT OF ANY WORK. ANY DISCREPANCIES MUST BE REPORTED DIRECTLY TO THE DESIGNER.

ALBERNI DESIGN ASSOCIATES CO. IS NOT RESPONSIBLE FOR ANY DEPARTURE, DEVIATION OR CHANGES TO OR OF THESE DRAWINGS WHICH NULLIFIES ANY RESPONSIBILITY THAT ALBERNI DESIGN ASSOCIATES CO. MAY HAVE WITH RESPECT TO THIS PLAN OR CONSEQUENT CONSTRUCTION.

ADA Co.

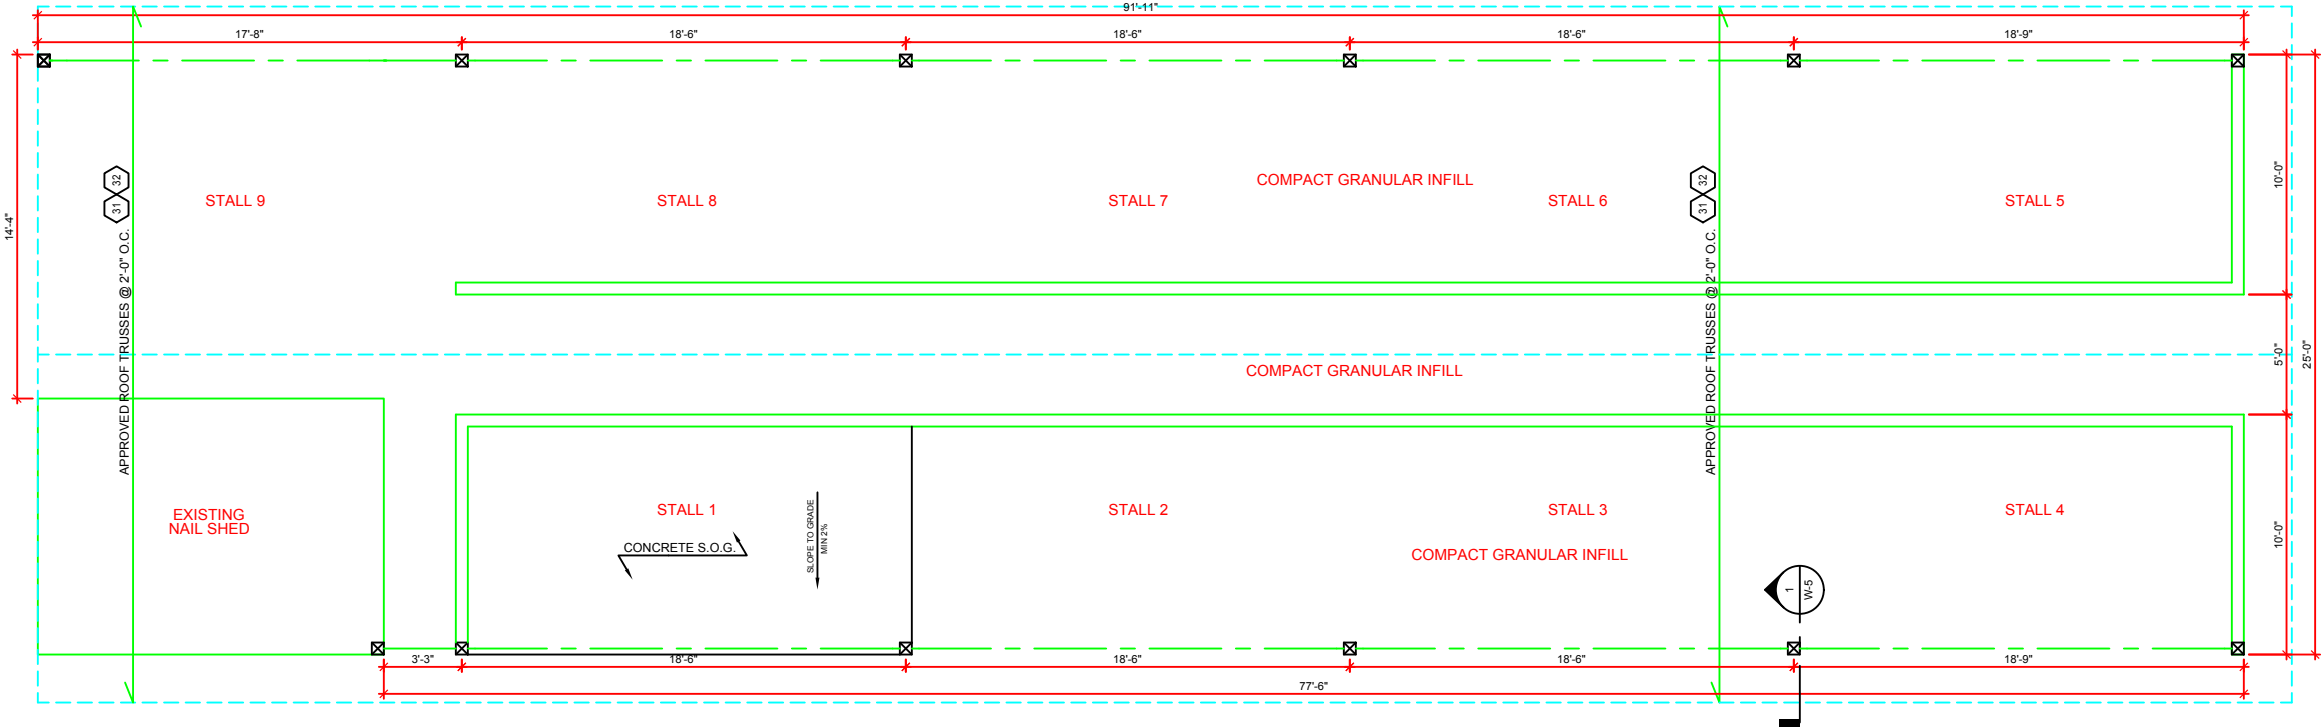

GROUND LEVEL PLAN - OPTION A

CLIENT:

WINDSOR PLYWOOD

PROJECT: 0708-03

COMMERCIAL ADDITION  
4740 TEBO., PORT ALBERNI, BC.

REVISIONS:



1. ISSUED FOR CLIENT REVIEW	DATE	DWN	CHK
	04/11	JW	

THESE DRAWINGS ARE NOT TO BE SCALED. ALL DIMENSIONS MUST BE VERIFIED BY CONTRACTOR PRIOR TO COMMENCEMENT OF ANY WORK. ANY DISCREPANCIES MUST BE REPORTED DIRECTLY TO THE DESIGNER.

ALBERNI DESIGN ASSOCIATES CO. IS NOT RESPONSIBLE FOR ANY DEPARTURE, DEVIATION OR CHANGES TO OR OF THESE DRAWINGS WHICH NULLIFIES ANY RESPONSIBILITY THAT ALBERNI DESIGN ASSOCIATES CO. MAY HAVE WITH RESPECT TO THIS PLAN OR CONSEQUENT CONSTRUCTION.

W/2

ADA Co.

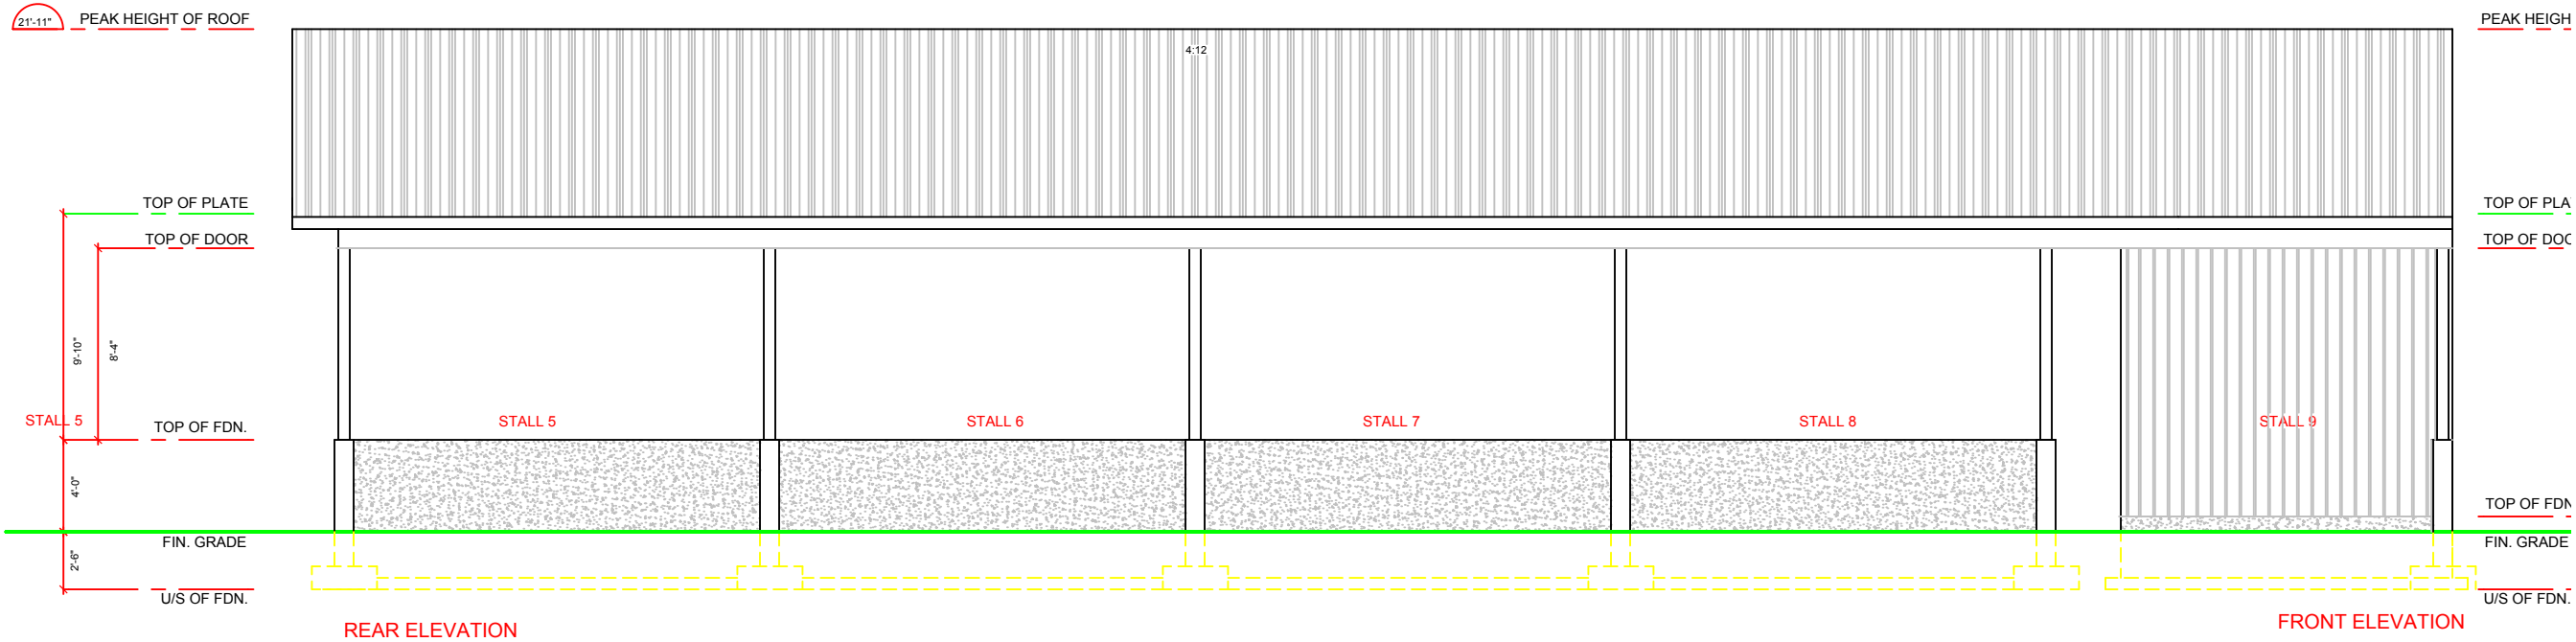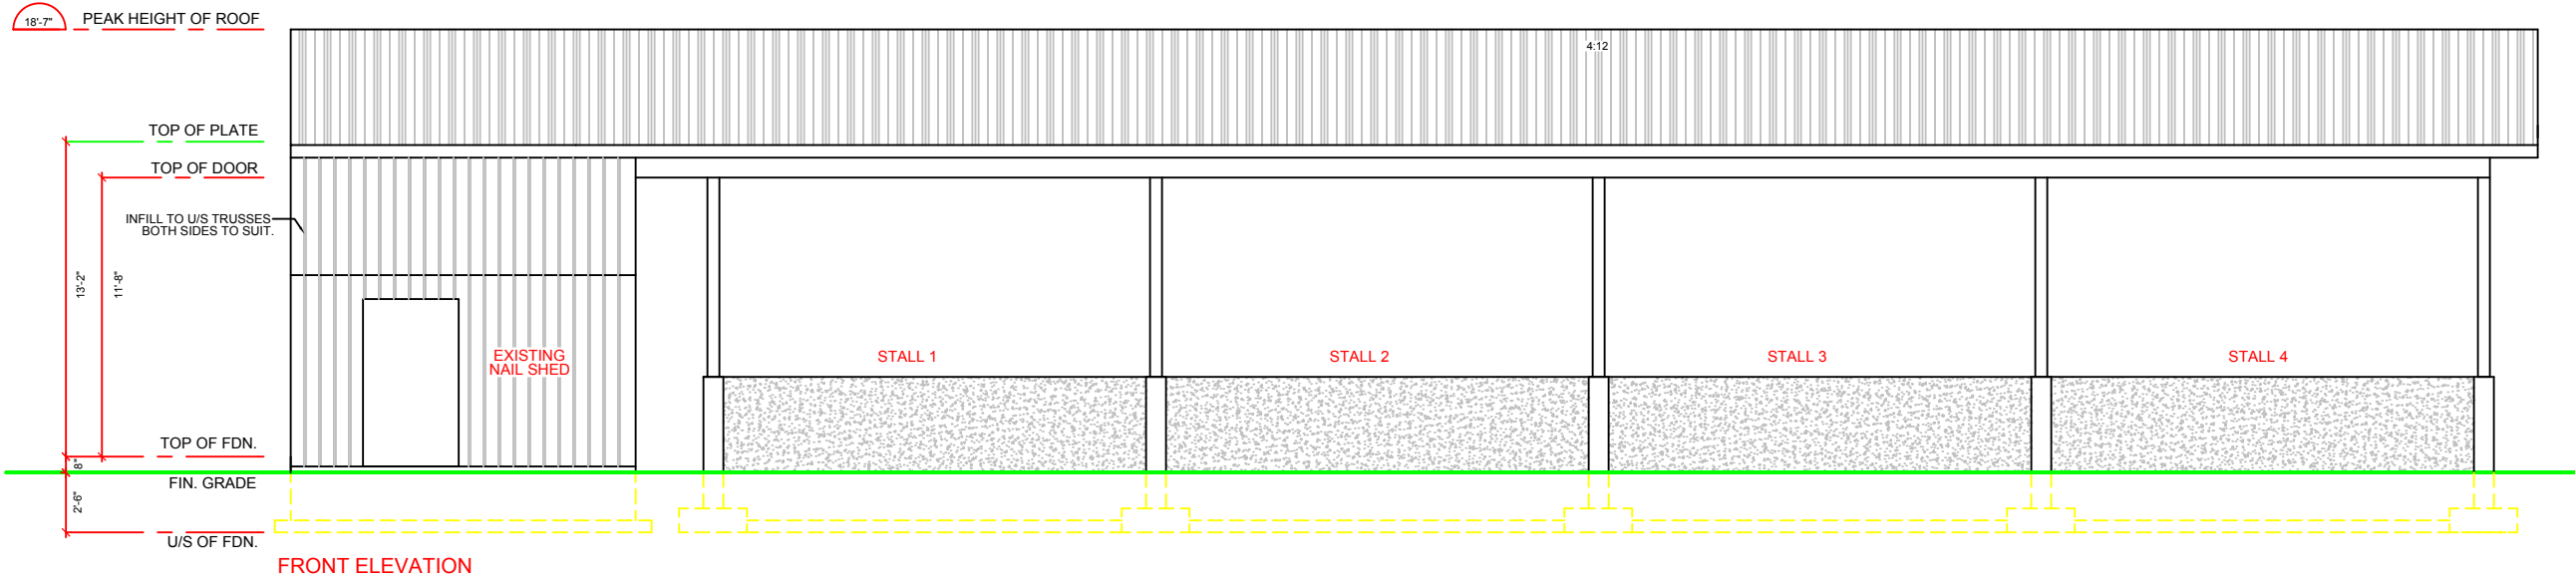

CLIENT:

WINDSOR PLYWOOD

PROJECT: 0708-03

COMMERCIAL ADDITION  
4740 ILEBO., PORT ALBERNI, BC.

REVISIONS:

1. ISSUED FOR CLIENT REVIEW

DATE

04/11

DWN

JW


CHK

THESE DRAWINGS ARE NOT TO BE SCALED. ALL DIMENSIONS MUST BE VERIFIED BY CONTRACTOR PRIOR TO COMMENCEMENT OF ANY WORK. ANY DISCREPANCIES MUST BE REPORTED DIRECTLY TO THE DESIGNER.


ALBERNI DESIGN ASSOCIATES CO. IS NOT RESPONSIBLE FOR ANY DEPARTURE, DEVIATION OR CHANGES TO OR OF THESE DRAWINGS WHICH NULLIFIES ANY RESPONSIBILITY THAT ALBERNI DESIGN ASSOCIATES CO. MAY HAVE WITH RESPECT TO THIS PLAN OR CONSEQUENT CONSTRUCTION.

W/3

ADA Co.

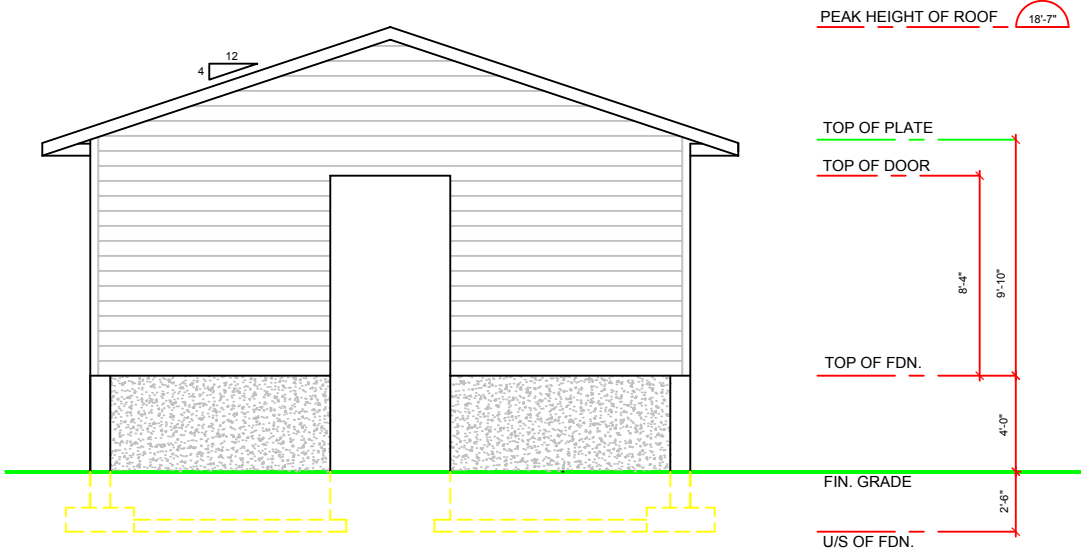

RIGHT ELEVATION - OPTION A

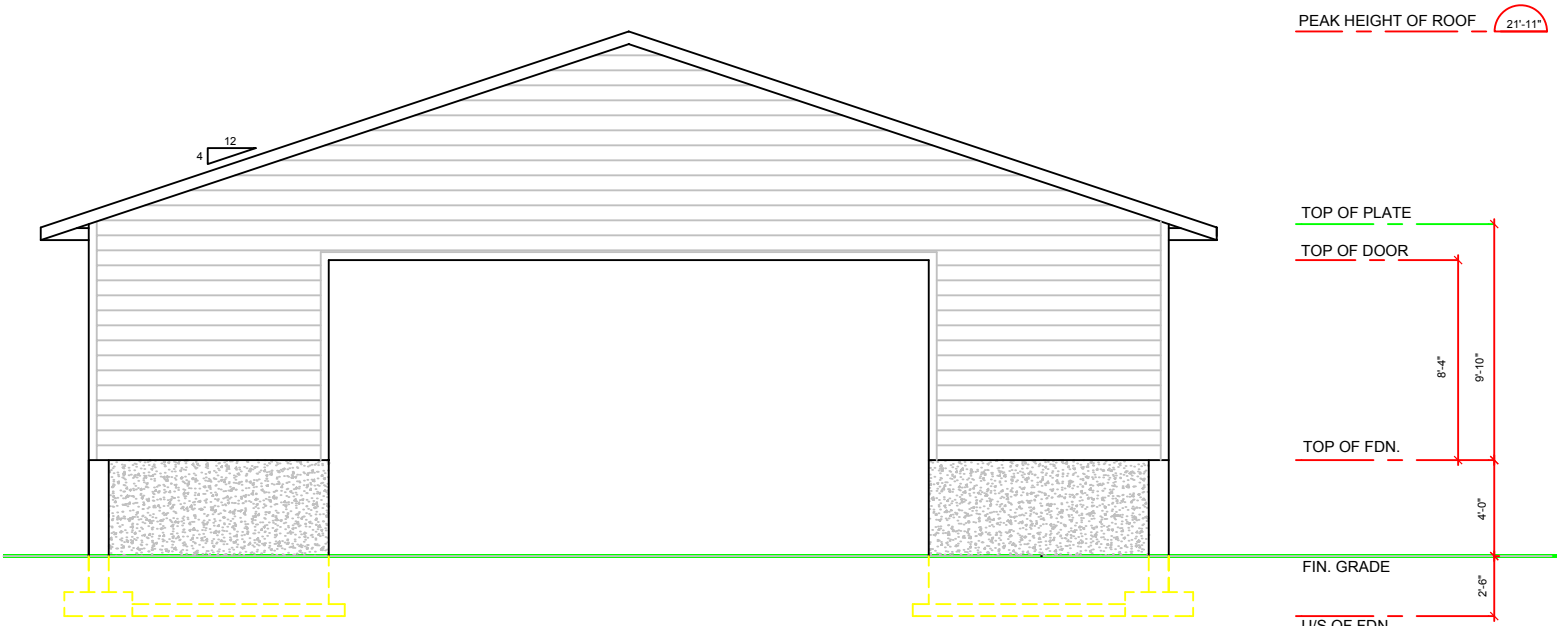

RIGHT ELEVATION - OPTION B

CLIENT:

WINDSOR PLYWOOD

REVISIONS:


	DATE	DWN	CHK
1. ISSUED FOR CLIENT REVIEW	04/11	JW	

PROJECT: 0708-03

COMMERCIAL ADDITION  
4740 TEBO., PORT ALBERNI, BC.

THESE DRAWINGS ARE NOT TO BE SCALED. ALL DIMENSIONS MUST BE VERIFIED BY CONTRACTOR PRIOR TO COMMENCEMENT OF ANY WORK. ANY DISCREPANCIES MUST BE REPORTED DIRECTLY TO THE DESIGNER.

ALBERNI DESIGN ASSOCIATES CO. IS NOT RESPONSIBLE FOR ANY DEPARTURE, DEVIATION OR CHANGES TO OR OF THESE DRAWINGS WHICH NULLIFIES ANY RESPONSIBILITY THAT ALBERNI DESIGN ASSOCIATES CO. MAY HAVE WITH RESPECT TO THIS PLAN OR CONSEQUENT CONSTRUCTION.

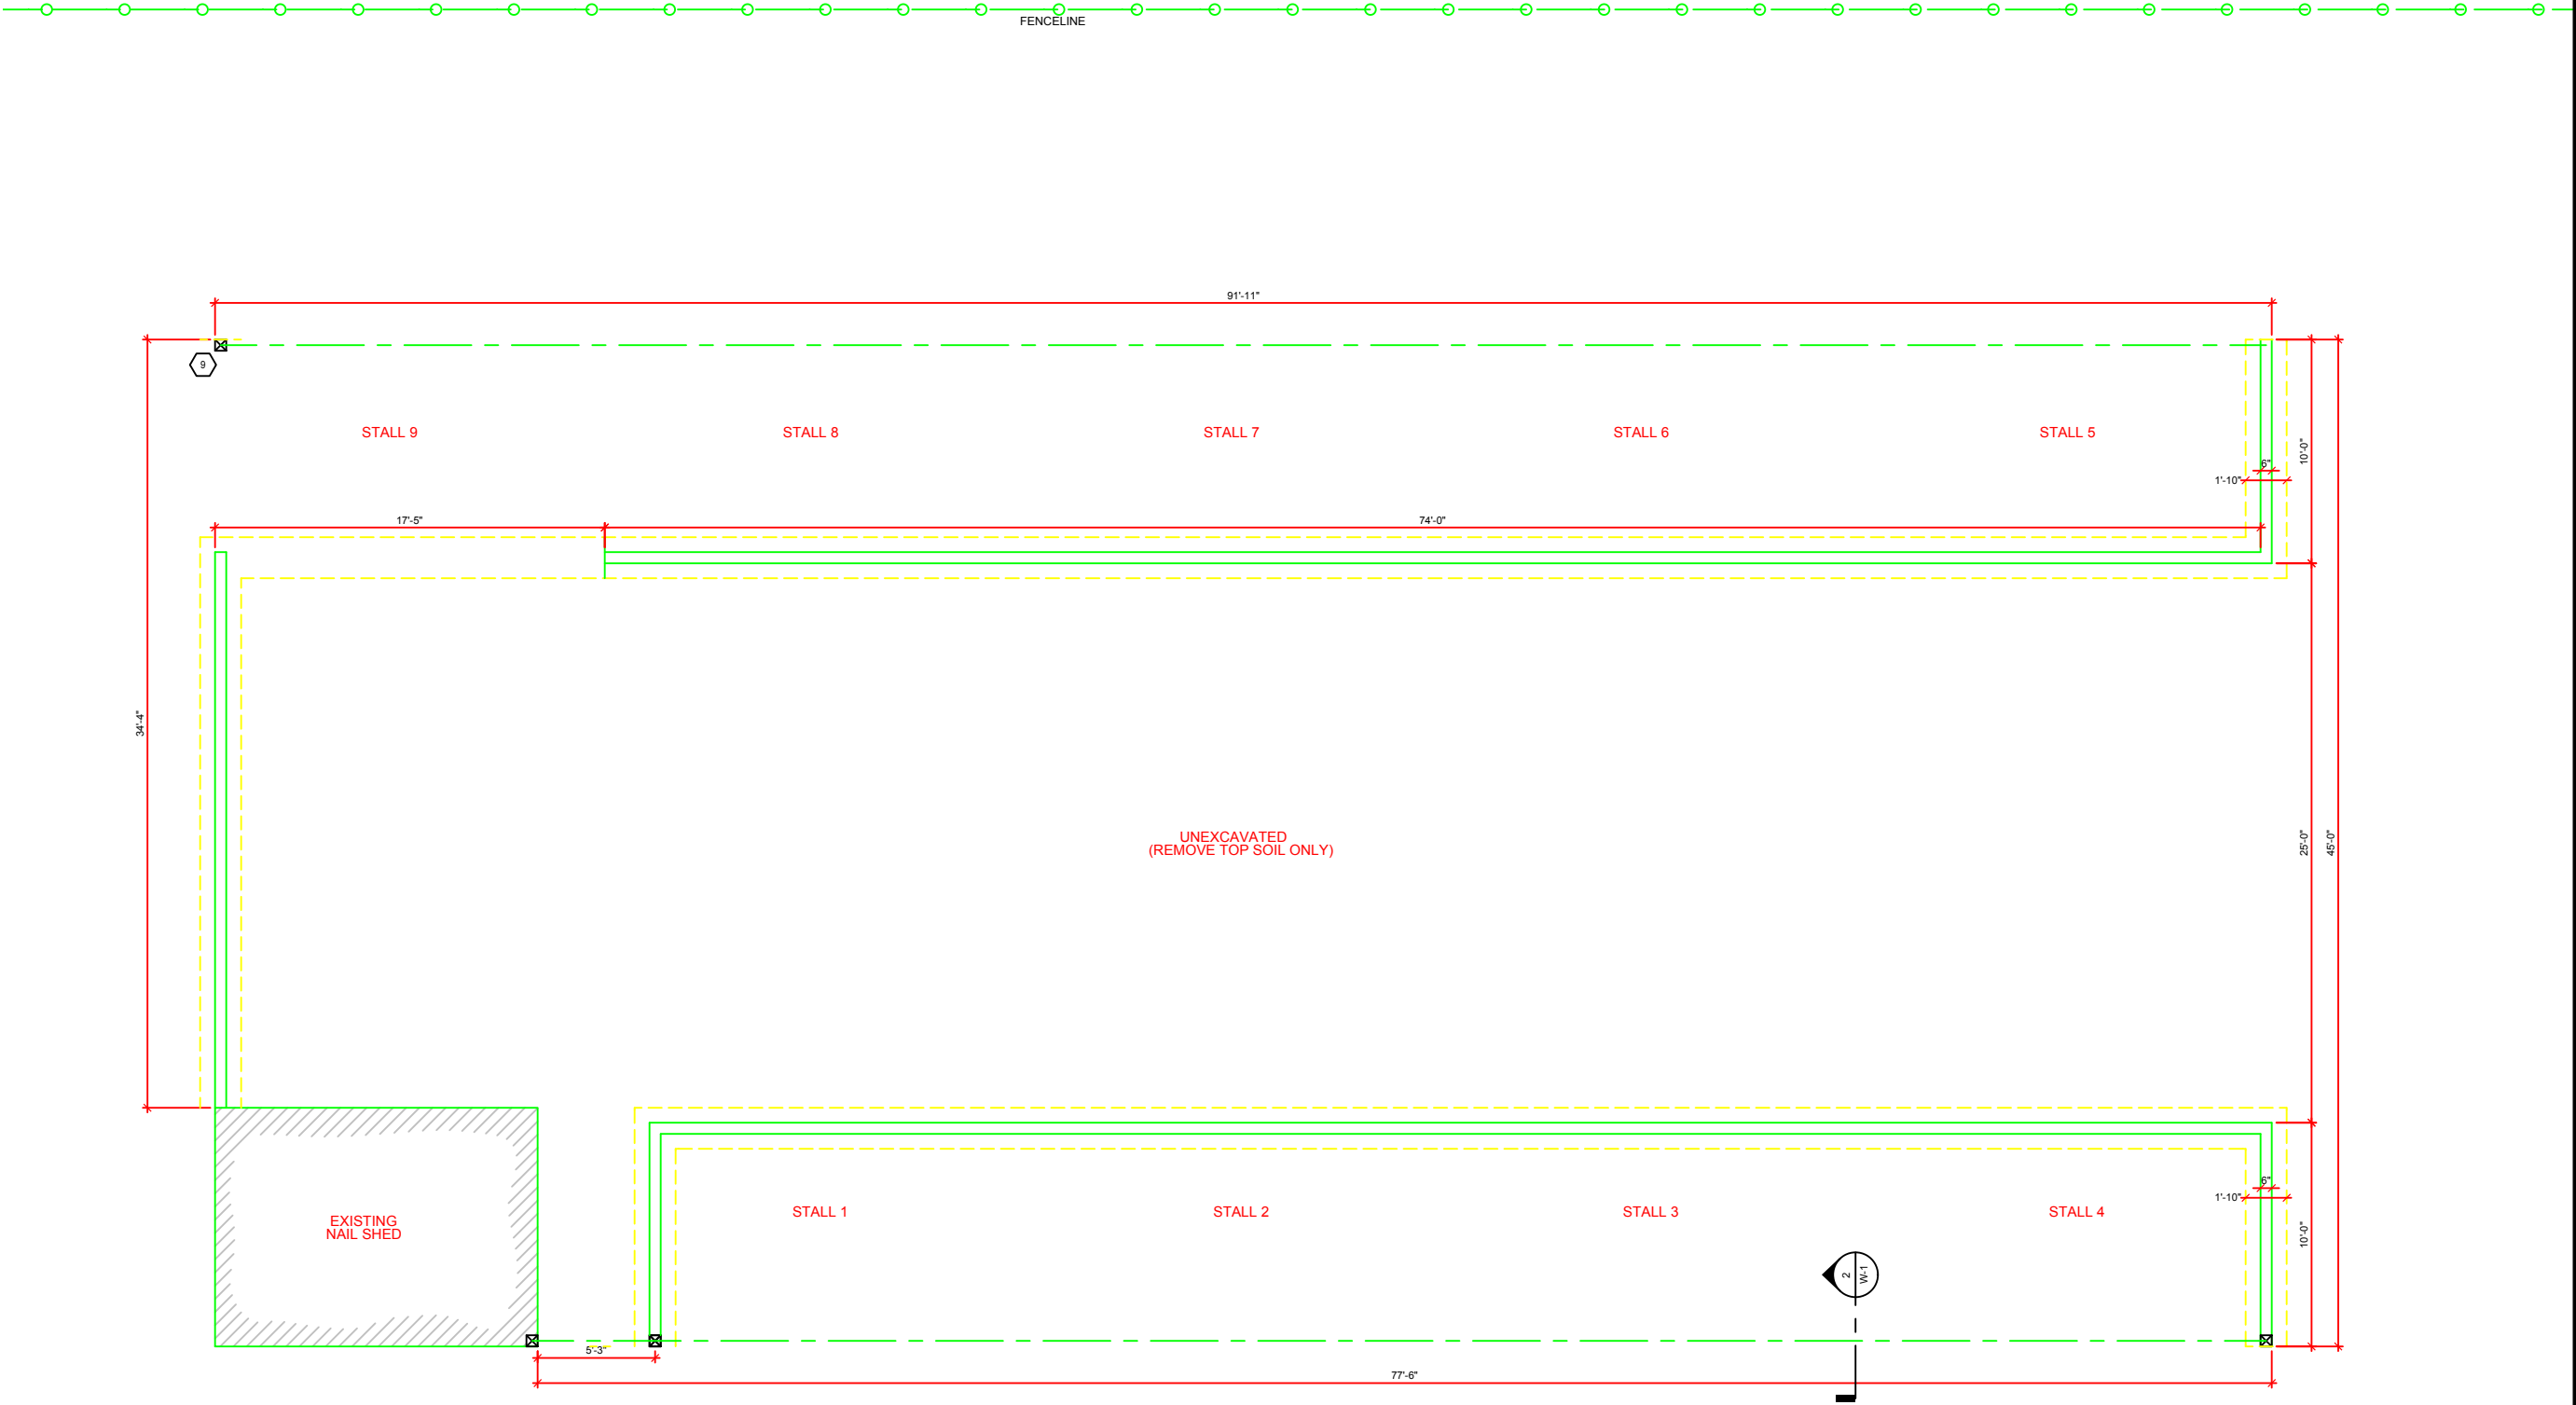

FOUNDATION PLAN - OPTION B

FOUNDATION PLAN

CLIENT:

WINDSOR PLYWOOD

REVISIONS:

PROJECT: 0708-03

COMMERCIAL ADDITION  
4740 TEBO., PORT ALBERNI, BC.

1. ISSUED FOR CLIENT REVIEW

DATE

DWN

CHK


04/11

JW

W/5

ADA Co.

THESE DRAWINGS ARE NOT TO BE SCALED. ALL DIMENSIONS MUST BE VERIFIED BY CONTRACTOR PRIOR TO COMMENCEMENT OF ANY WORK. ANY DISCREPANCIES MUST BE REPORTED DIRECTLY TO THE DESIGNER. ALBERNI DESIGN ASSOCIATES CO. IS NOT RESPONSIBLE FOR ANY DEPARTURE, DEVIATION OR CHANGES TO OR OF THESE DRAWINGS WHICH NULLIFIES ANY RESPONSIBILITY THAT ALBERNI DESIGN ASSOCIATES CO. MAY HAVE WITH RESPECT TO THIS PLAN OR CONSEQUENT CONSTRUCTION.

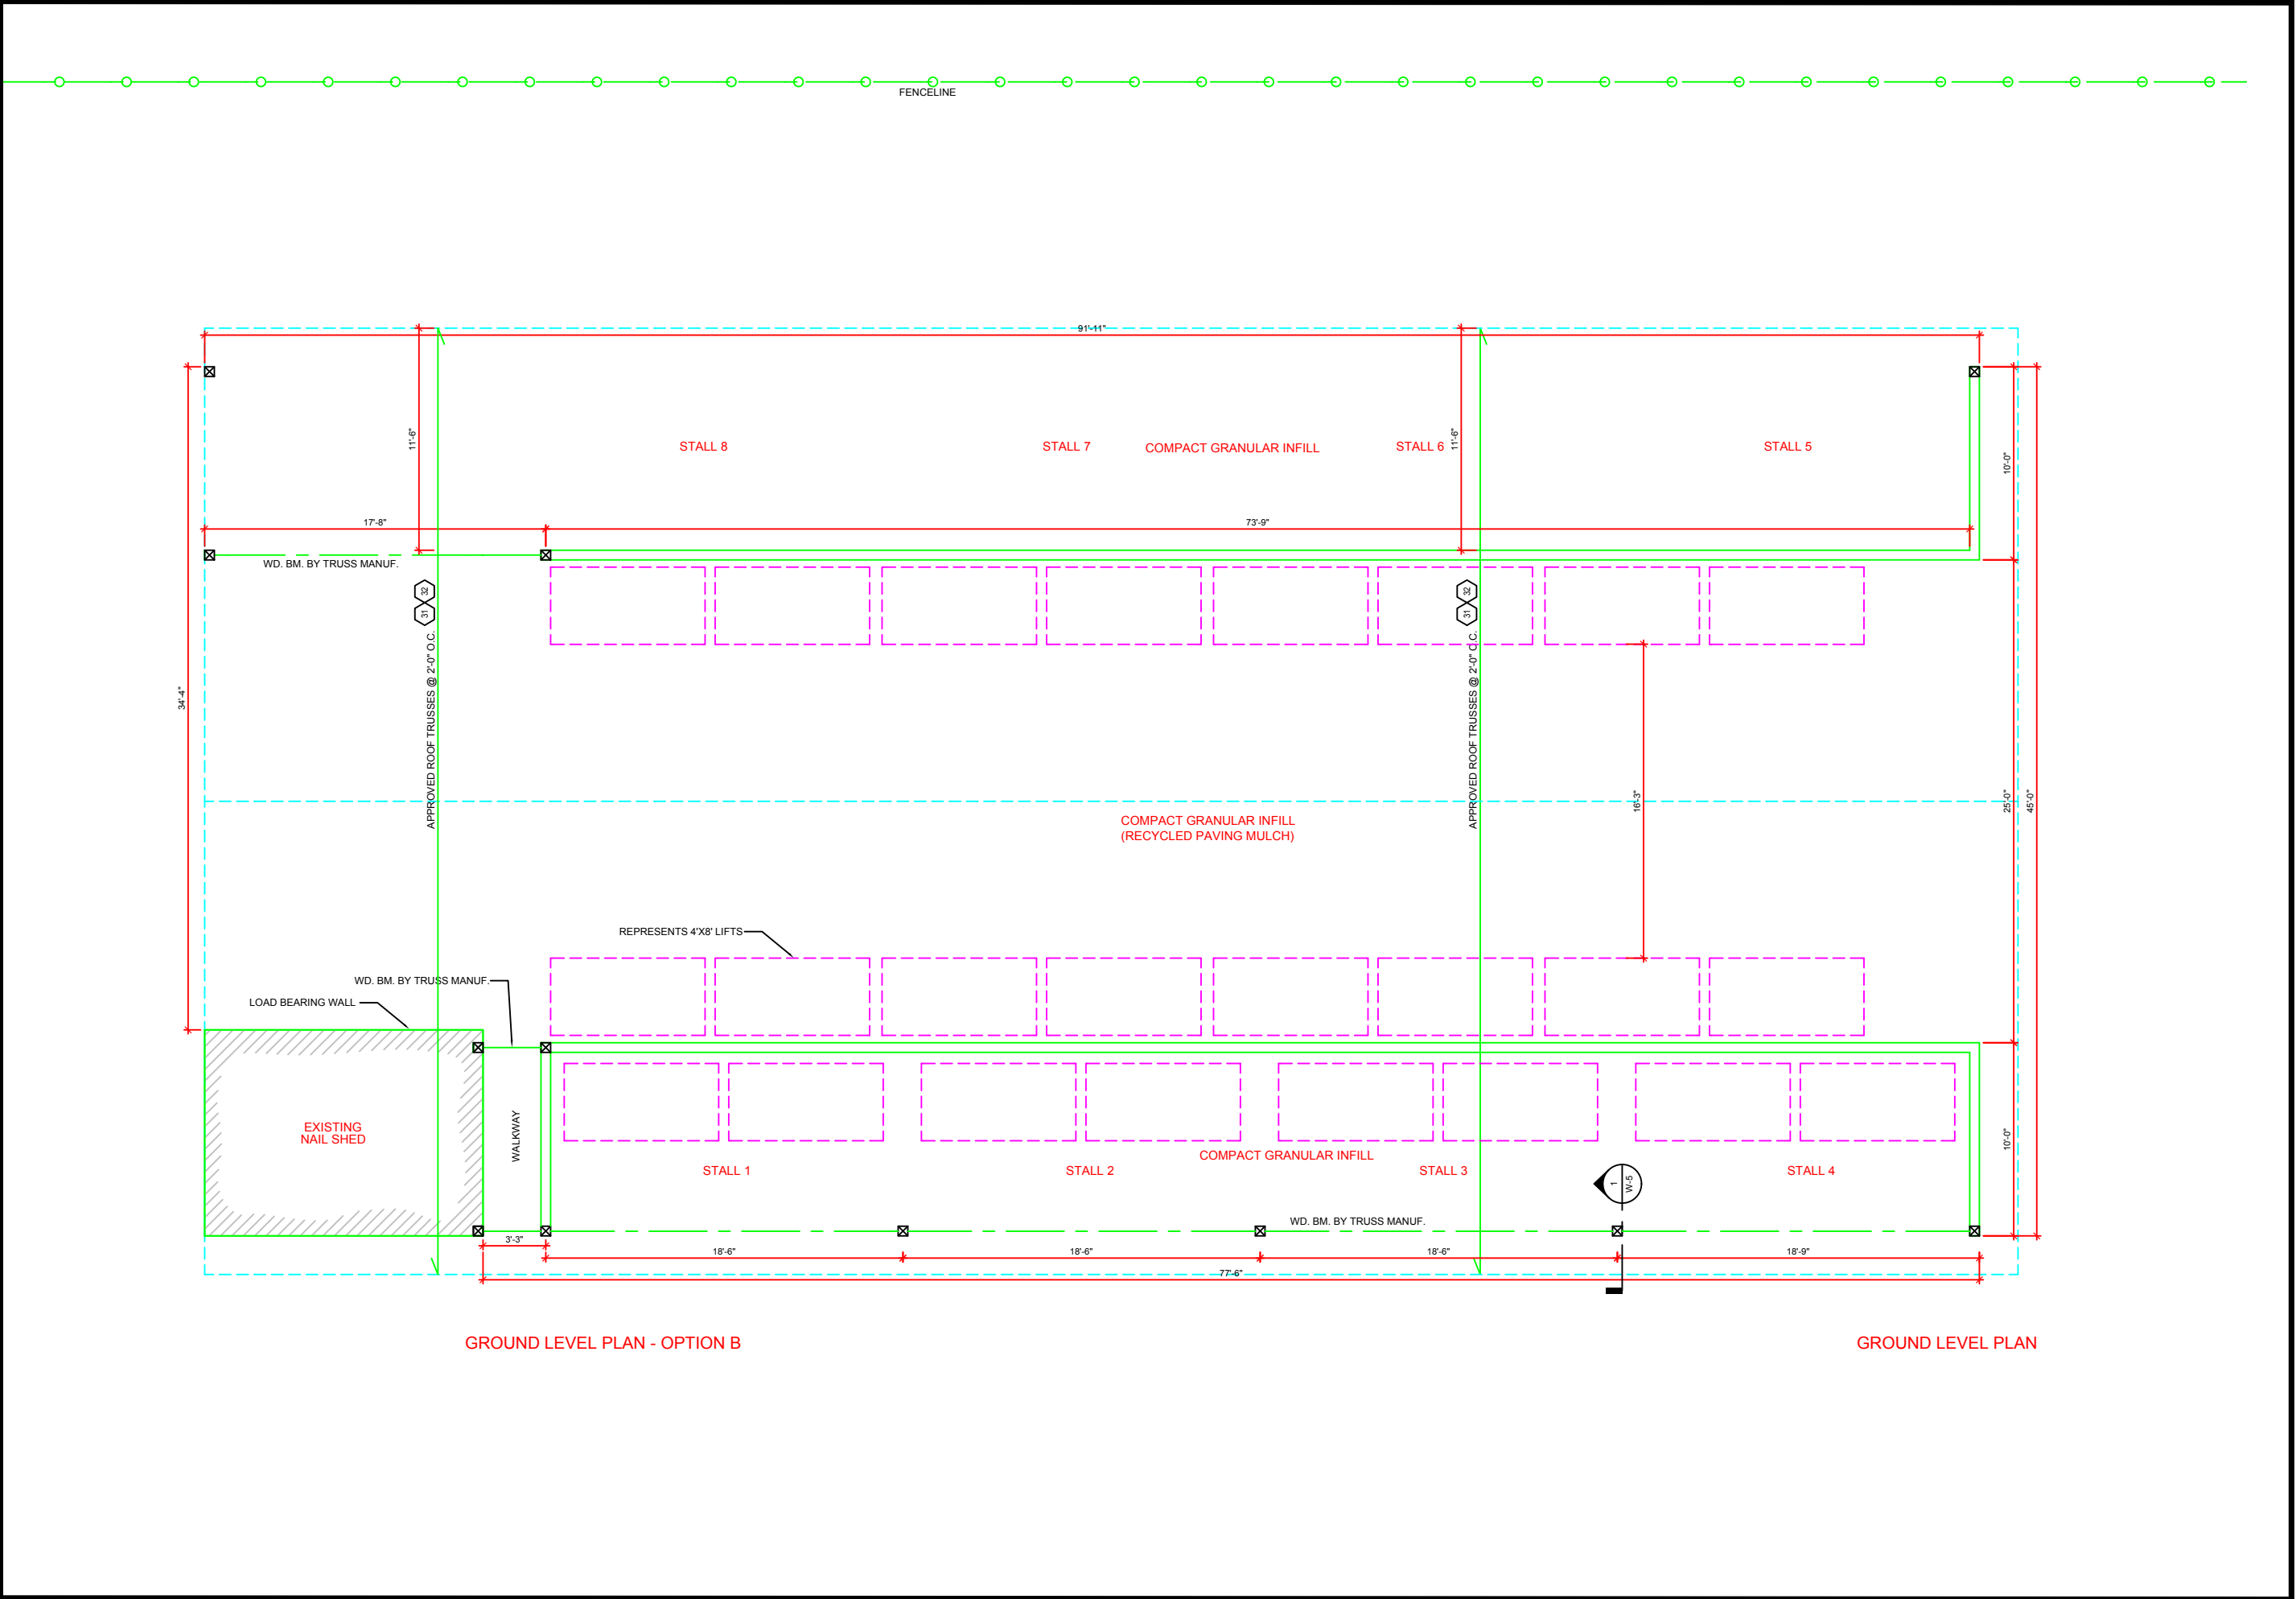

GROUND LEVEL PLAN - OPTION B

GROUND LEVEL PLAN

CLIENT:

WINDSOR PLYWOOD

PROJECT: 0708-03

COMMERCIAL ADDITION  
4740 TEBO., PORT ALBERNI, BC.

REVISIONS:

1. ISSUED FOR CLIENT REVIEW

DATE

DWN

CHK

04/11

JW



W/6

ADA Co.

THESE DRAWINGS ARE NOT TO BE SCALED. ALL DIMENSIONS MUST BE VERIFIED BY CONTRACTOR PRIOR TO COMMENCEMENT OF ANY WORK. ANY DISCREPANCIES MUST BE REPORTED DIRECTLY TO THE DESIGNER.

ALBERNI DESIGN ASSOCIATES CO. IS NOT RESPONSIBLE FOR ANY DEPARTURE, DEVIATION OR CHANGES TO OR OF THESE DRAWINGS WHICH NULLIFIES ANY RESPONSIBILITY THAT ALBERNI DESIGN ASSOCIATES CO. MAY HAVE WITH RESPECT TO THIS PLAN OR CONSEQUENT CONSTRUCTION.



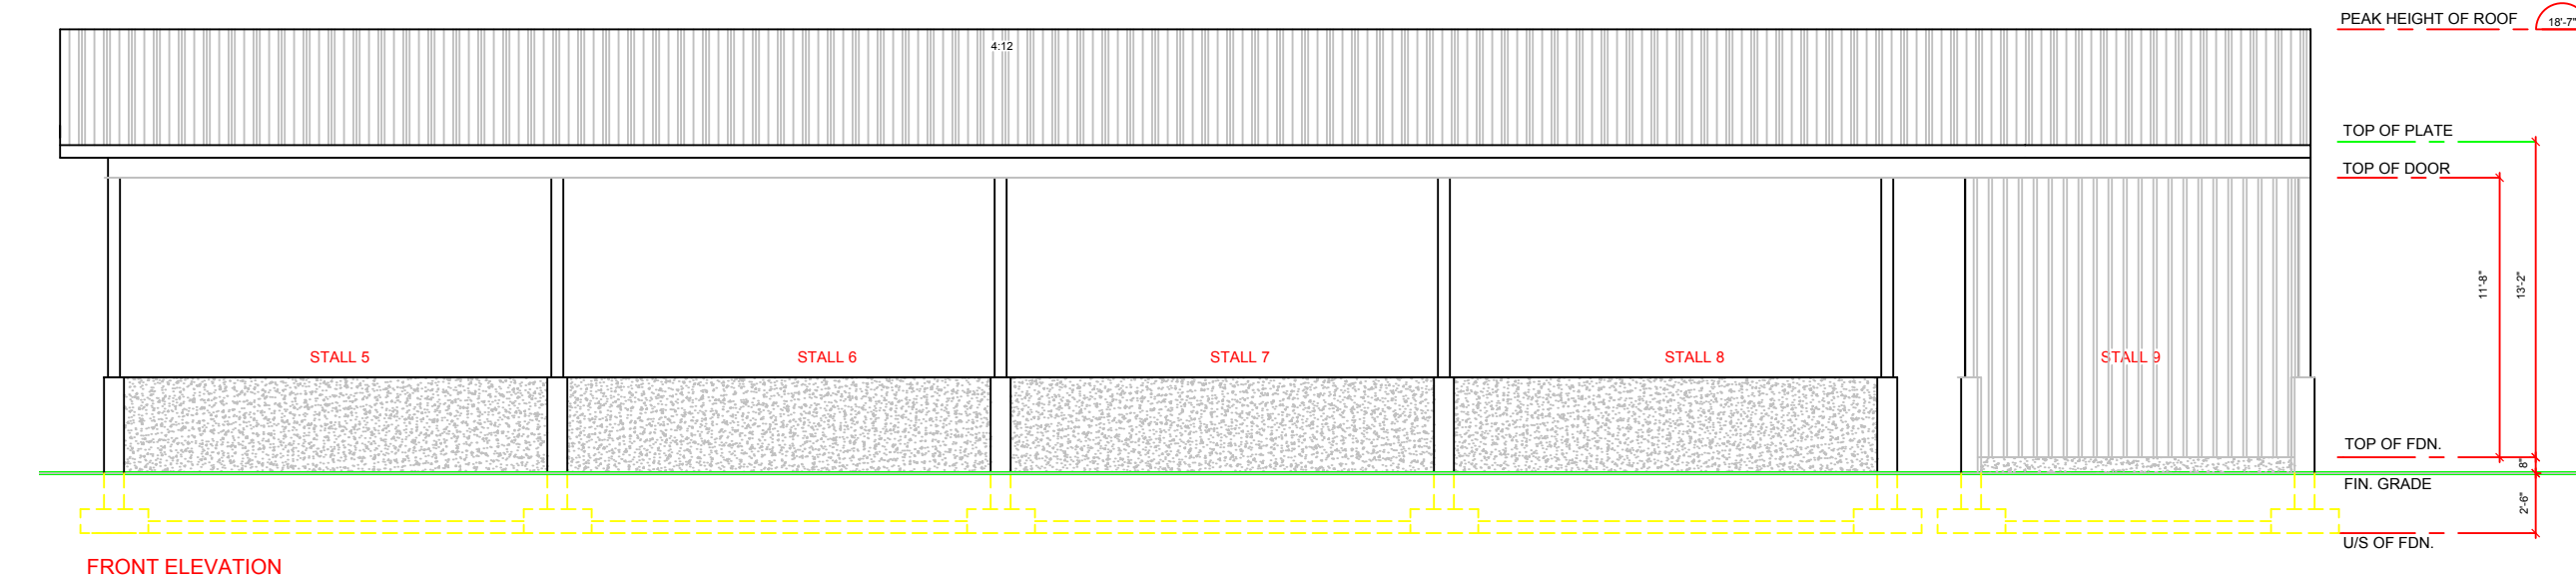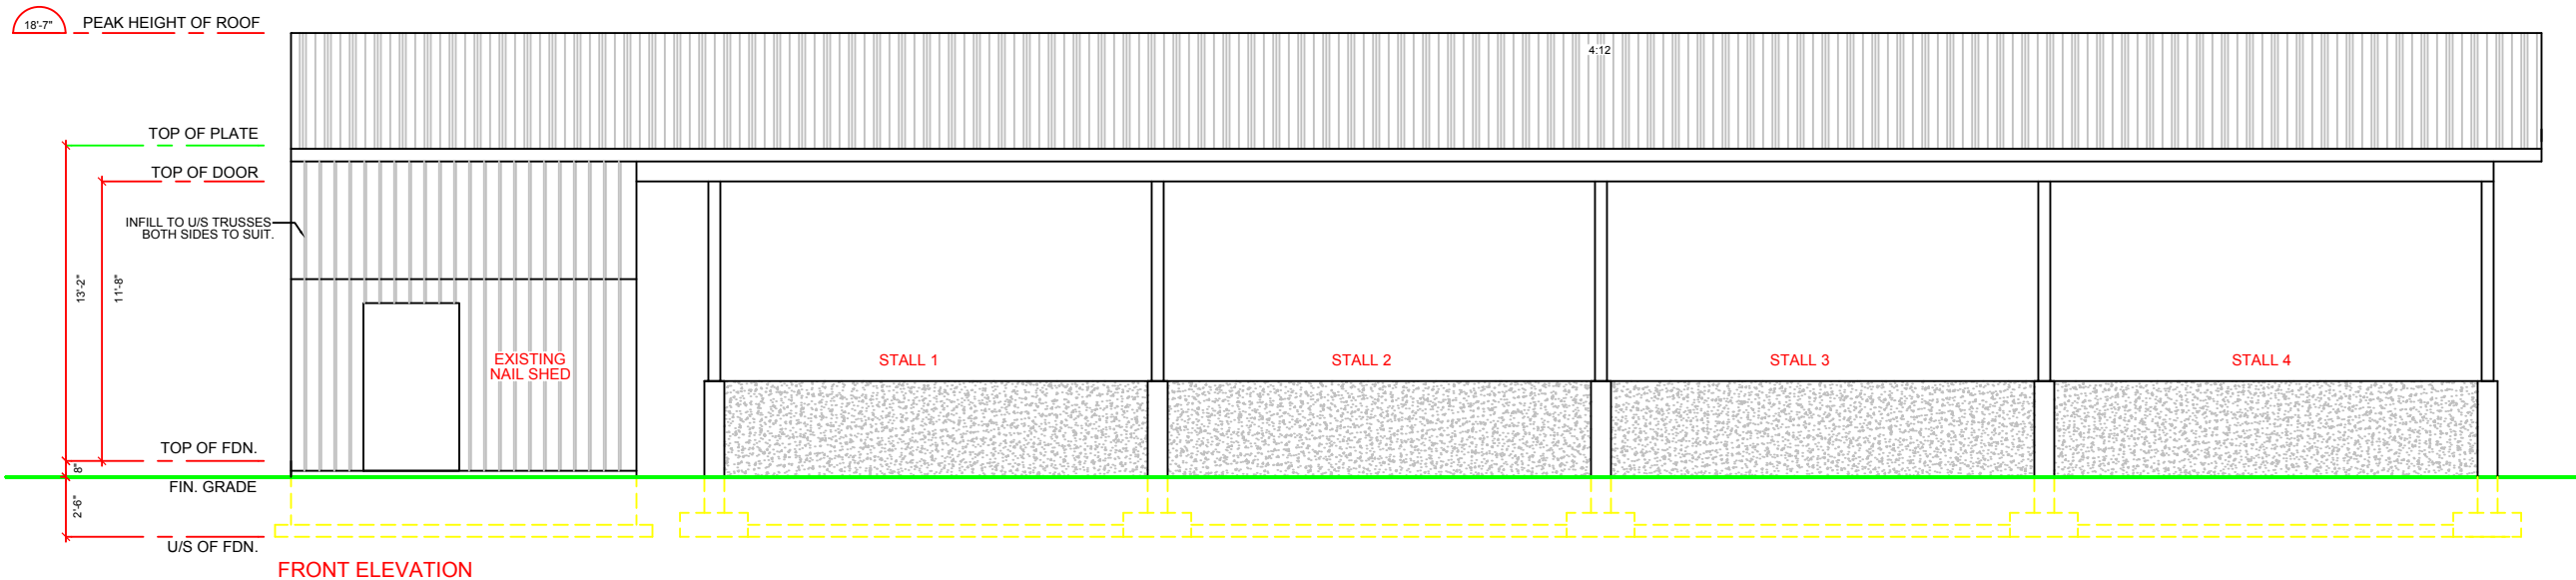

SEE W6 FOR FULL FRONT ELEVATION

CLIENT:

WINDSOR PLYWOOD

PROJECT: 0708-03

COMMERCIAL ADDITION  
4740 IEBQ., PORT ALBERNI, BC.

REVISIONS:

1. ISSUED FOR CLIENT REVIEW

DATE

04/11

DWN

JW

CHK

W7

ADA Co.

THESE DRAWINGS ARE NOT TO BE SCALED. ALL DIMENSIONS MUST BE VERIFIED BY CONTRACTOR PRIOR TO COMMENCEMENT OF ANY WORK. ANY DISCREPANCIES MUST BE REPORTED DIRECTLY TO THE DESIGNER.

ALBERNI DESIGN ASSOCIATES CO. IS NOT RESPONSIBLE FOR ANY DEPARTURE, DEVIATION OR CHANGES TO OR OF THESE DRAWINGS WHICH NULLIFIES ANY RESPONSIBILITY THAT ALBERNI DESIGN ASSOCIATES CO. MAY HAVE WITH RESPECT TO THIS PLAN OR CONSEQUENTIAL CONSTRUCTION.