



FORMING PART OF 'SCHEDULE A'

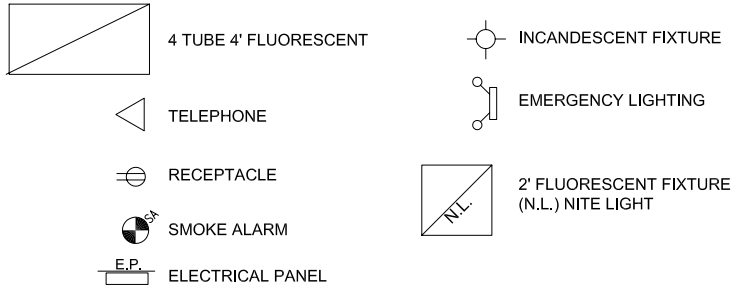

PARKING - 6 STALLS (2 ACCESSIBLE)

FLOOR ABOVE

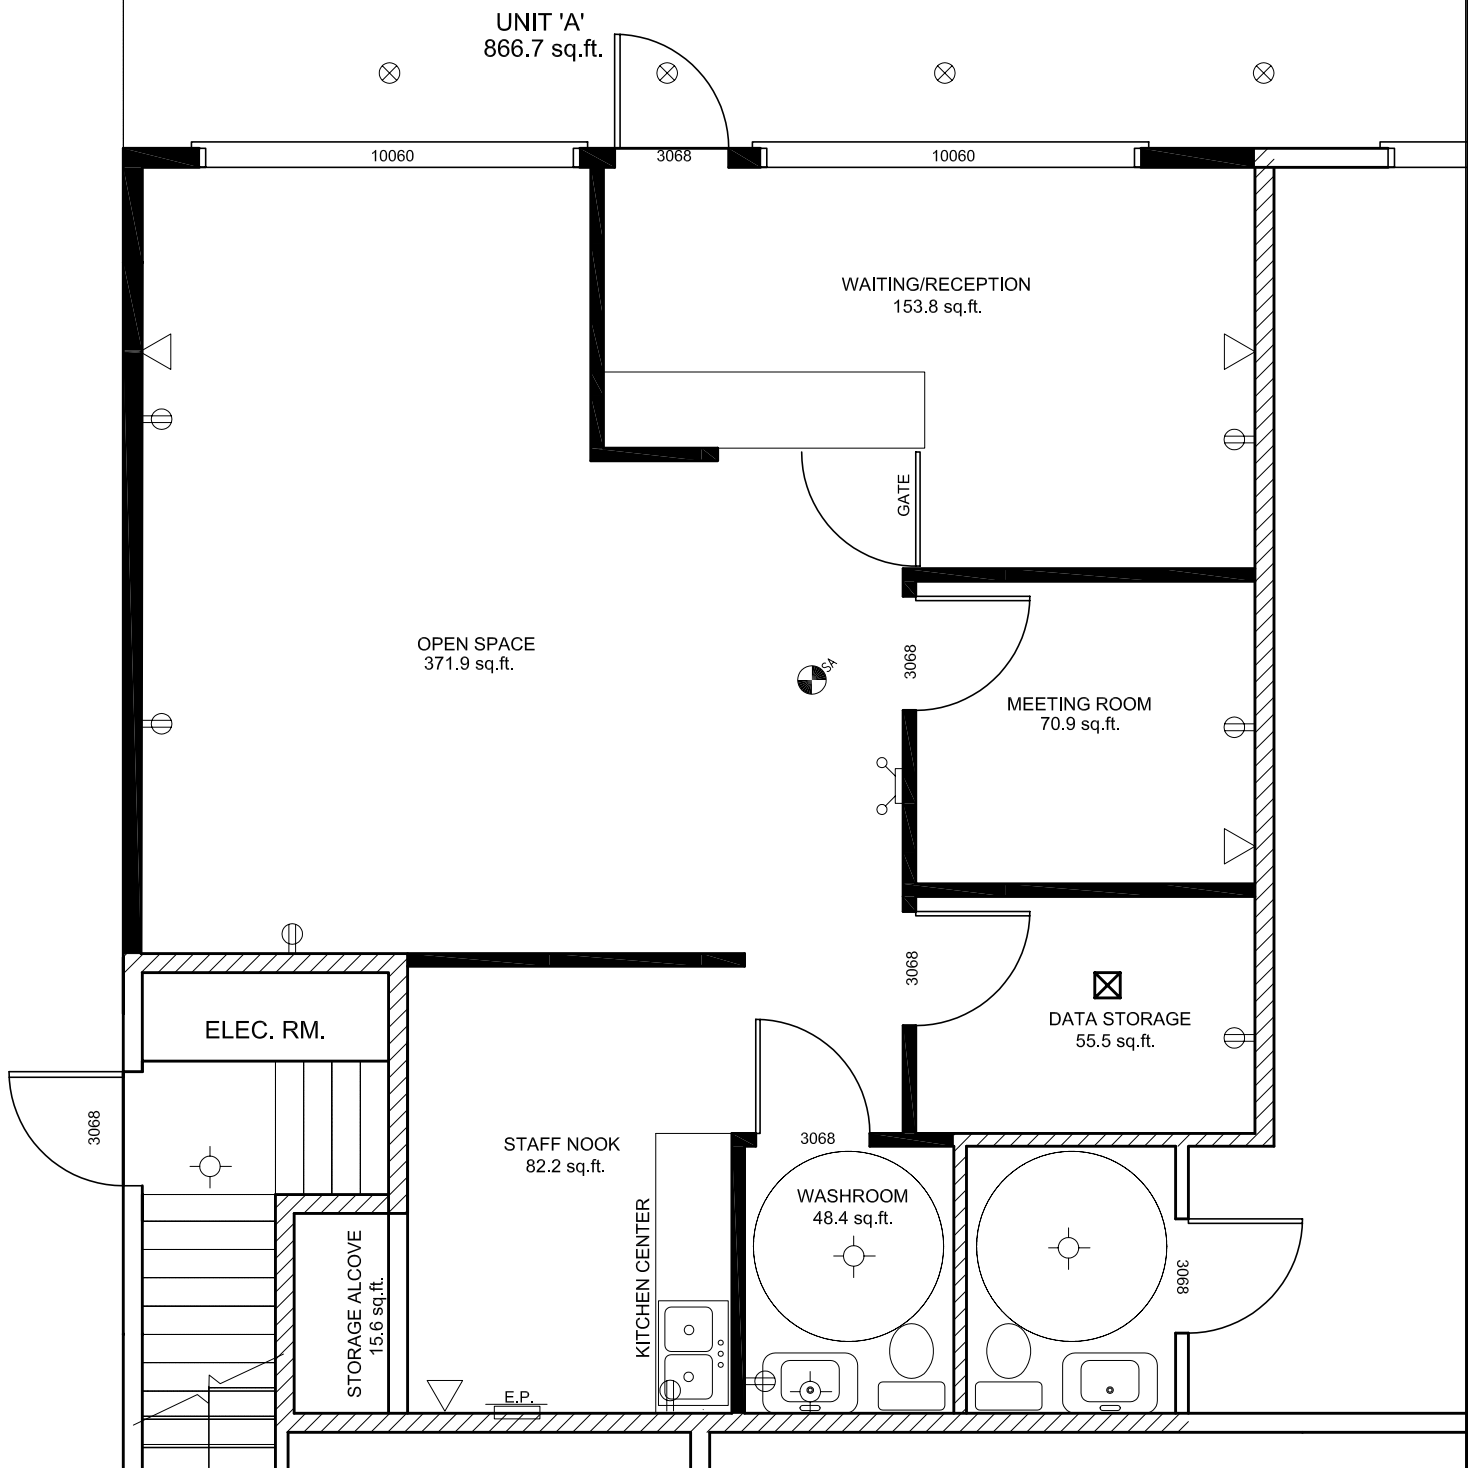

PORT ALBERNI COMMUNITY LIVING OFFICE - FLOOR PLAN 'A.1'  
SCALE: 1/4"=1'0" (PRINTED ON 11X17)


CLIENT:	COMMUNITY LIVING BC
PROJECT:	PORT ALBERNI COMMUNITY LIVING OFFICE UNIT 'A' - 4833 SOUTHGATE, PORT ALBERNI, BC.

REVISIONS:	DATE	DWN	CHK
1. ISSUED FOR CLIENT REVIEW	10/26	JW	

**A.1**  
ADA Co.


THESE DRAWINGS ARE NOT TO BE SCALED. ALL DIMENSIONS MUST BE VERIFIED BY CONTRACTOR PRIOR TO COMMENCEMENT OF ANY WORK. ANY DISCREPANCIES MUST BE REPORTED DIRECTLY TO THE DESIGNER.

FORMING PART OF 'SCHEDULE A'

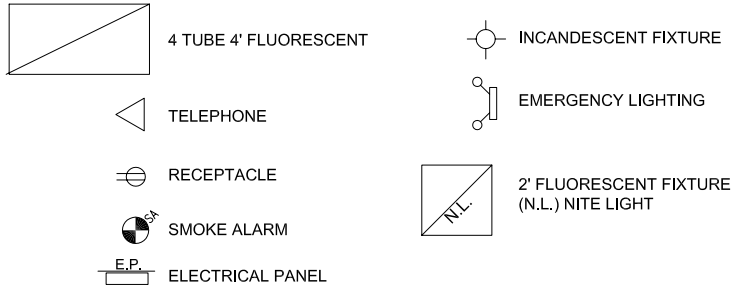

PARKING - 6 STALLS (2 ACCESSIBLE)

FLOOR ABOVE

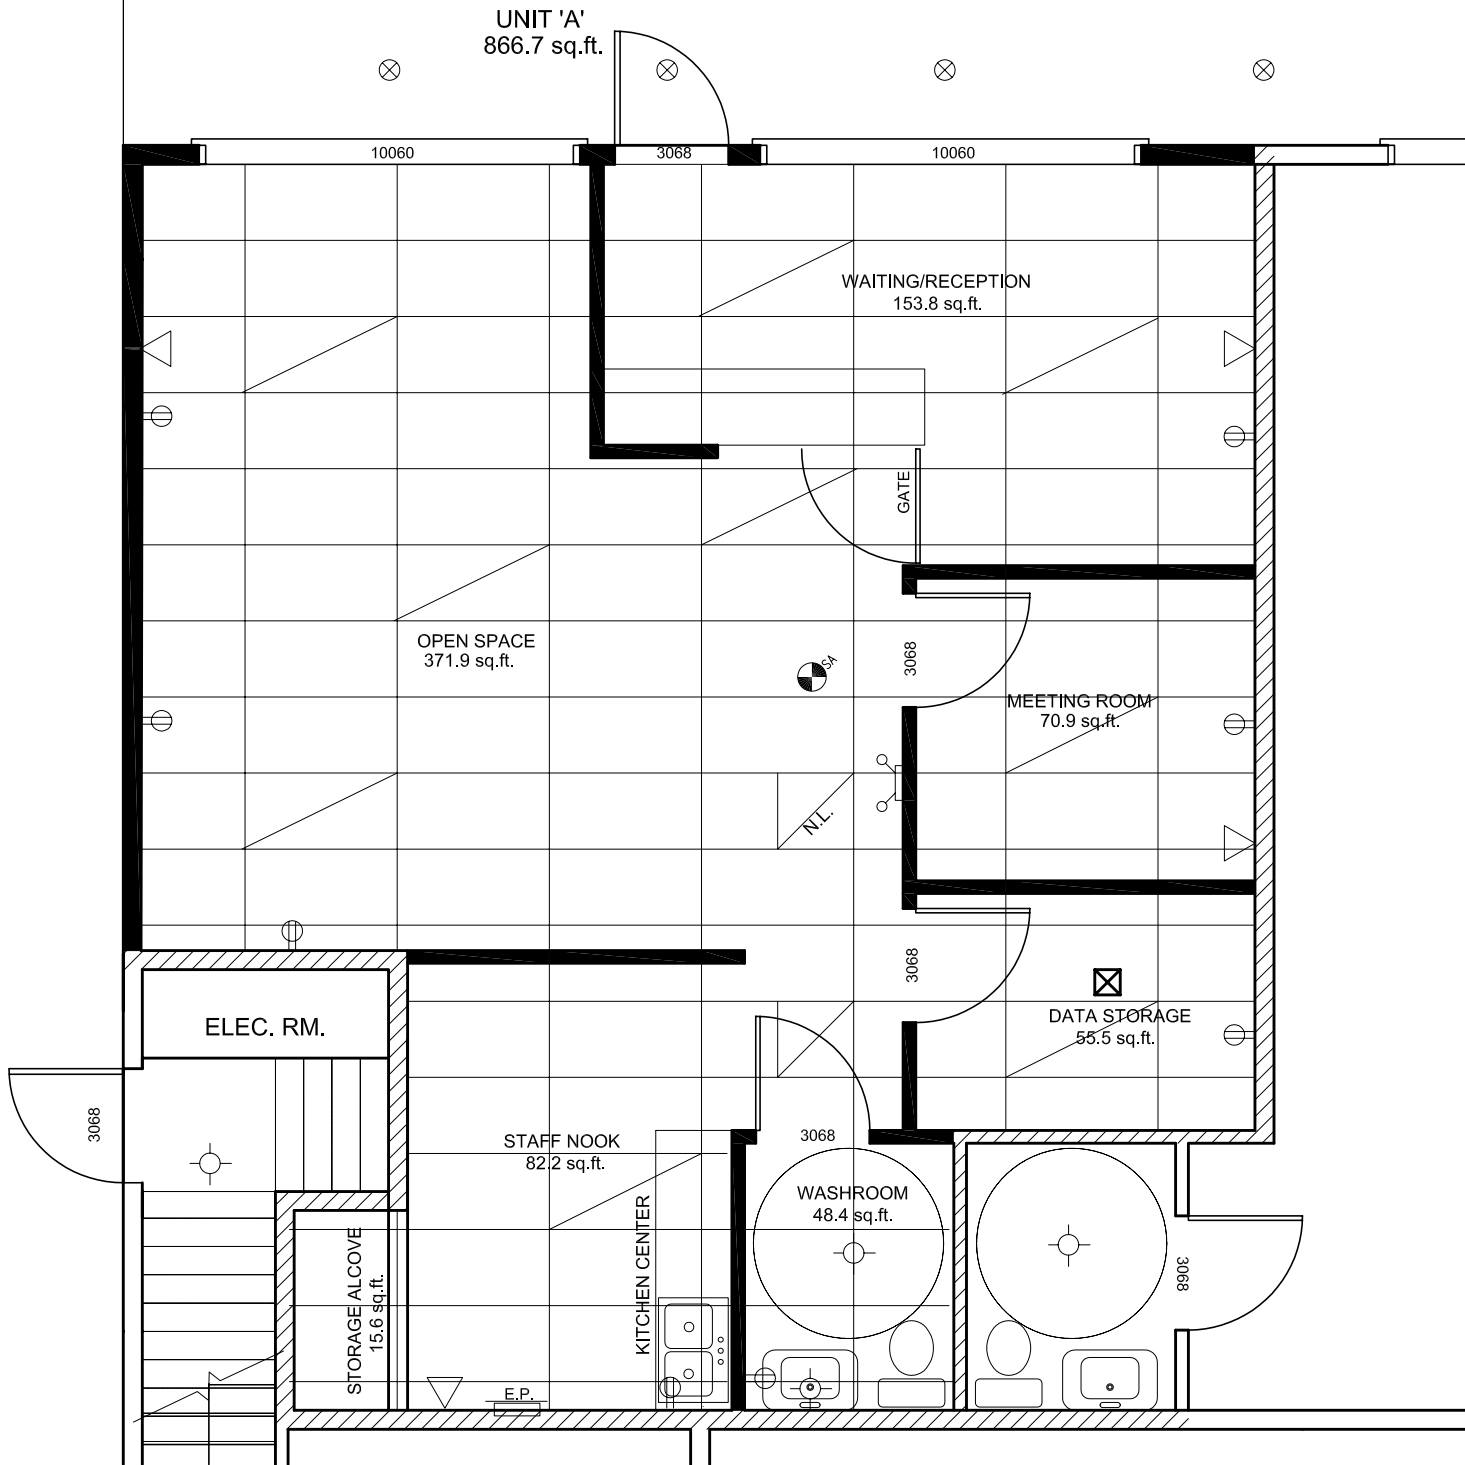

PORT ALBERNI COMMUNITY LIVING OFFICE - REFLECTED CEILINGPLAN 'A.1'  
SCALE: 1/4"=1'0" (PRINTED ON 11X17)

CLIENT:	COMMUNITY LIVING BC
PROJECT:	PORT ALBERNI COMMUNITY LIVING OFFICE UNIT 'A' - 4833 SOUTHGATE, PORT ALBERNI, BC.

REVISIONS:	DATE	DWN	CHK
1. ISSUED FOR CLIENT REVIEW	10/26	JW	

**A.1**  
ADA Co.

THESE DRAWINGS ARE NOT TO BE SCALED. ALL DIMENSIONS MUST BE VERIFIED BY CONTRACTOR PRIOR TO COMMENCEMENT OF ANY WORK. ANY DISCREPANCIES MUST BE REPORTED DIRECTLY TO THE DESIGNER.