

REVISIONS	
BY:	DATE
JB/TR/DS	REV 7-20-18
JB/TR/DS	REV 8-15-18


ISSUE DATE: 4-12-18
SCALE: AS NOTED
DRAWN: JB / TR / DS
CHECKED: JB

PROJECT # 217-117
SHEET TITLE: ELEVATIONS
SHEET # A1.3A




1 FRONT ELEVATION
A1.3A SCALE: 1/8" = 1'-0"


TOTAL SIGN AREA			
TENANT	PROPOSED SIGN AREA	PROPOSED FACADE AREA	PERCENTAGE
UNIT #10	120 SF	1812 SF	6.62%
UNIT #120	36 SF	345 SF	10.43%
UNIT #130	36 SF	345 SF	10.43%
UNIT #140	36 SF	440 SF	8.2%
UNIT #150	60 SF	972 SF	6.2%
UNIT #160	36 SF	440 SF	8.2%
UNIT #170	36 SF	345 SF	10.43%
UNIT #180	36 SF	345 SF	10.43%
UNIT #190	120 SF	1812 SF	6.62%
UNIT #200	36 SF	440 SF	12.73%
UNIT #210	36 SF	440 SF	12.73%
UNIT #220	36 SF	484 SF	7.44%
UNIT #230	112 SF	2500 SF	4.5%
RESIDENTS	4 SF	7485 SF	0.11%

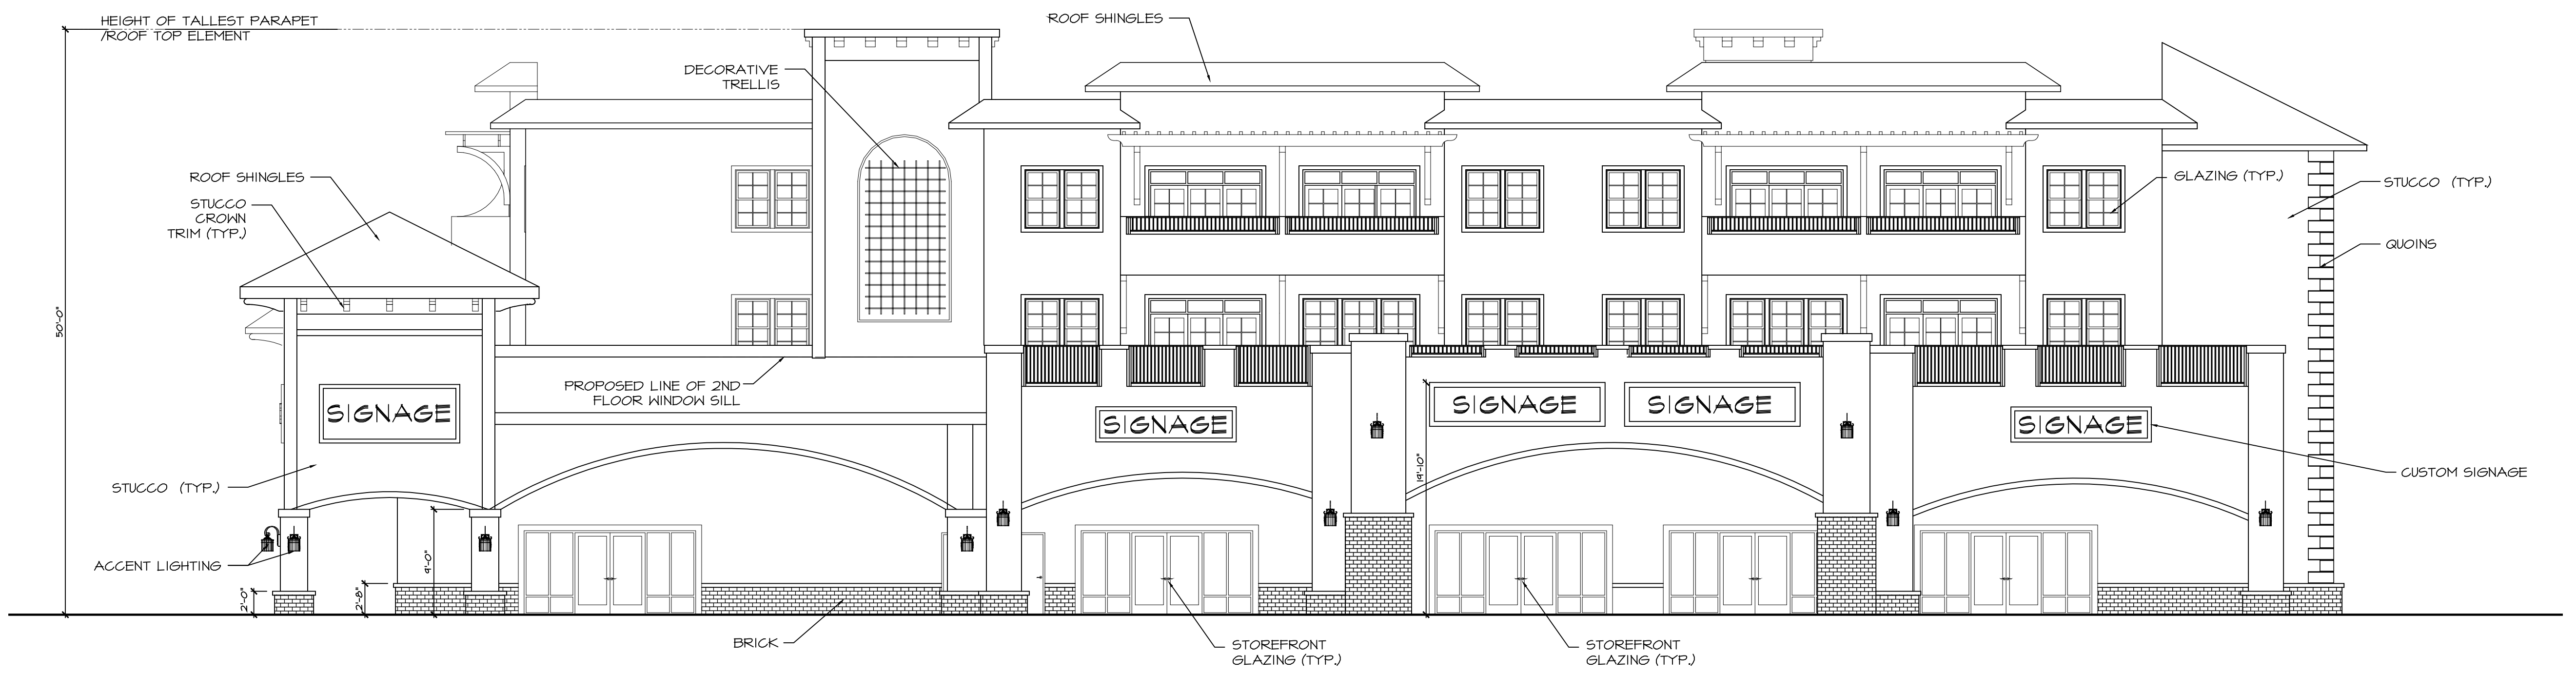

2 RIGHT ELEVATION
A1.3A SCALE: 1/8" = 1'-0"

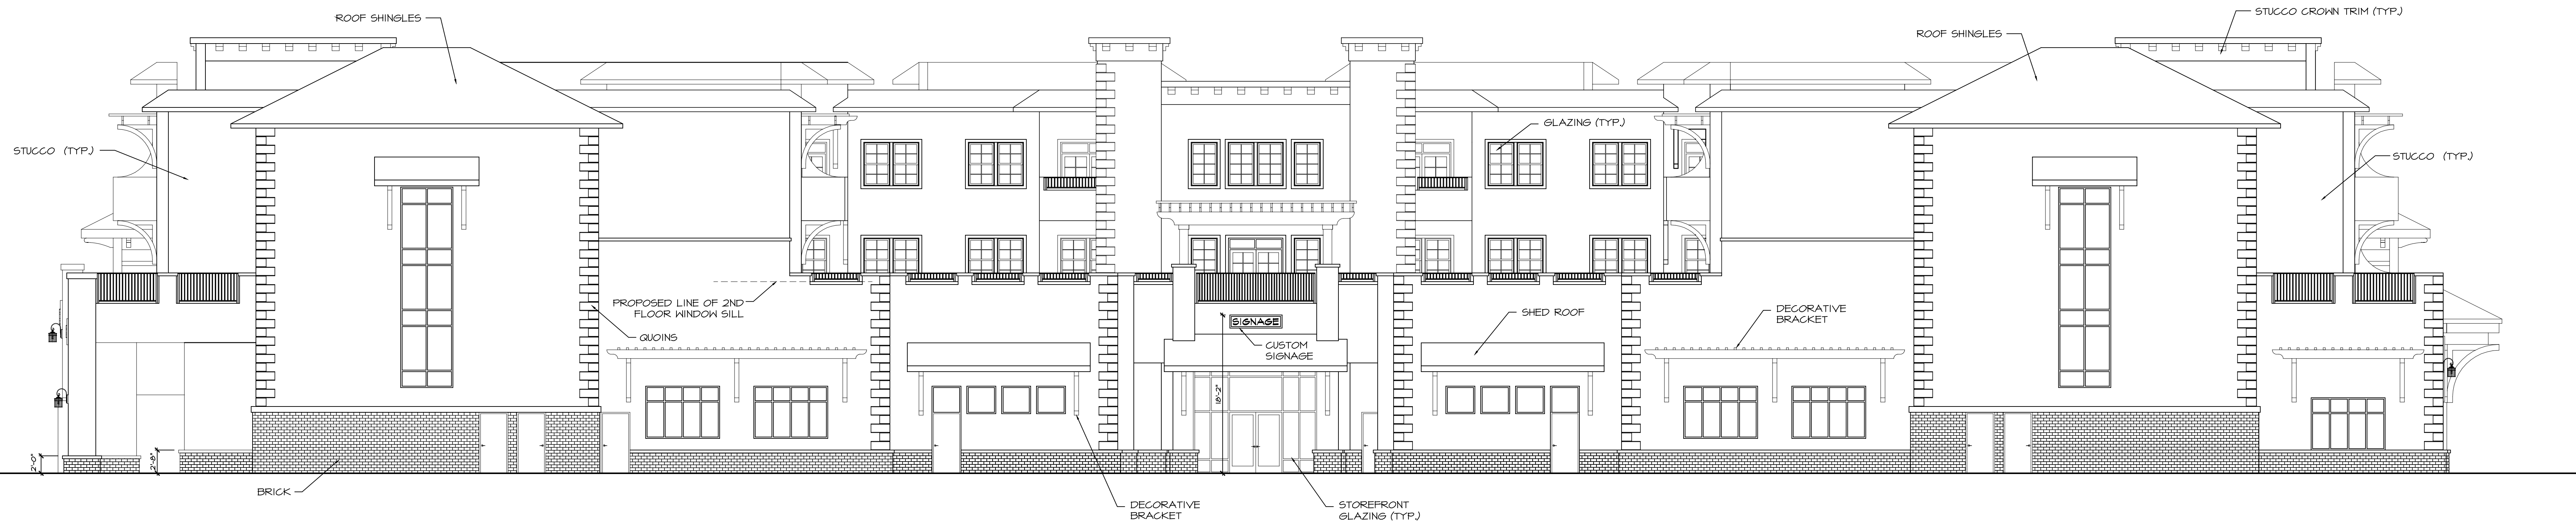

1 REAR ELEVATION
 A1.4A SCALE: 1/8" = 1'-0"

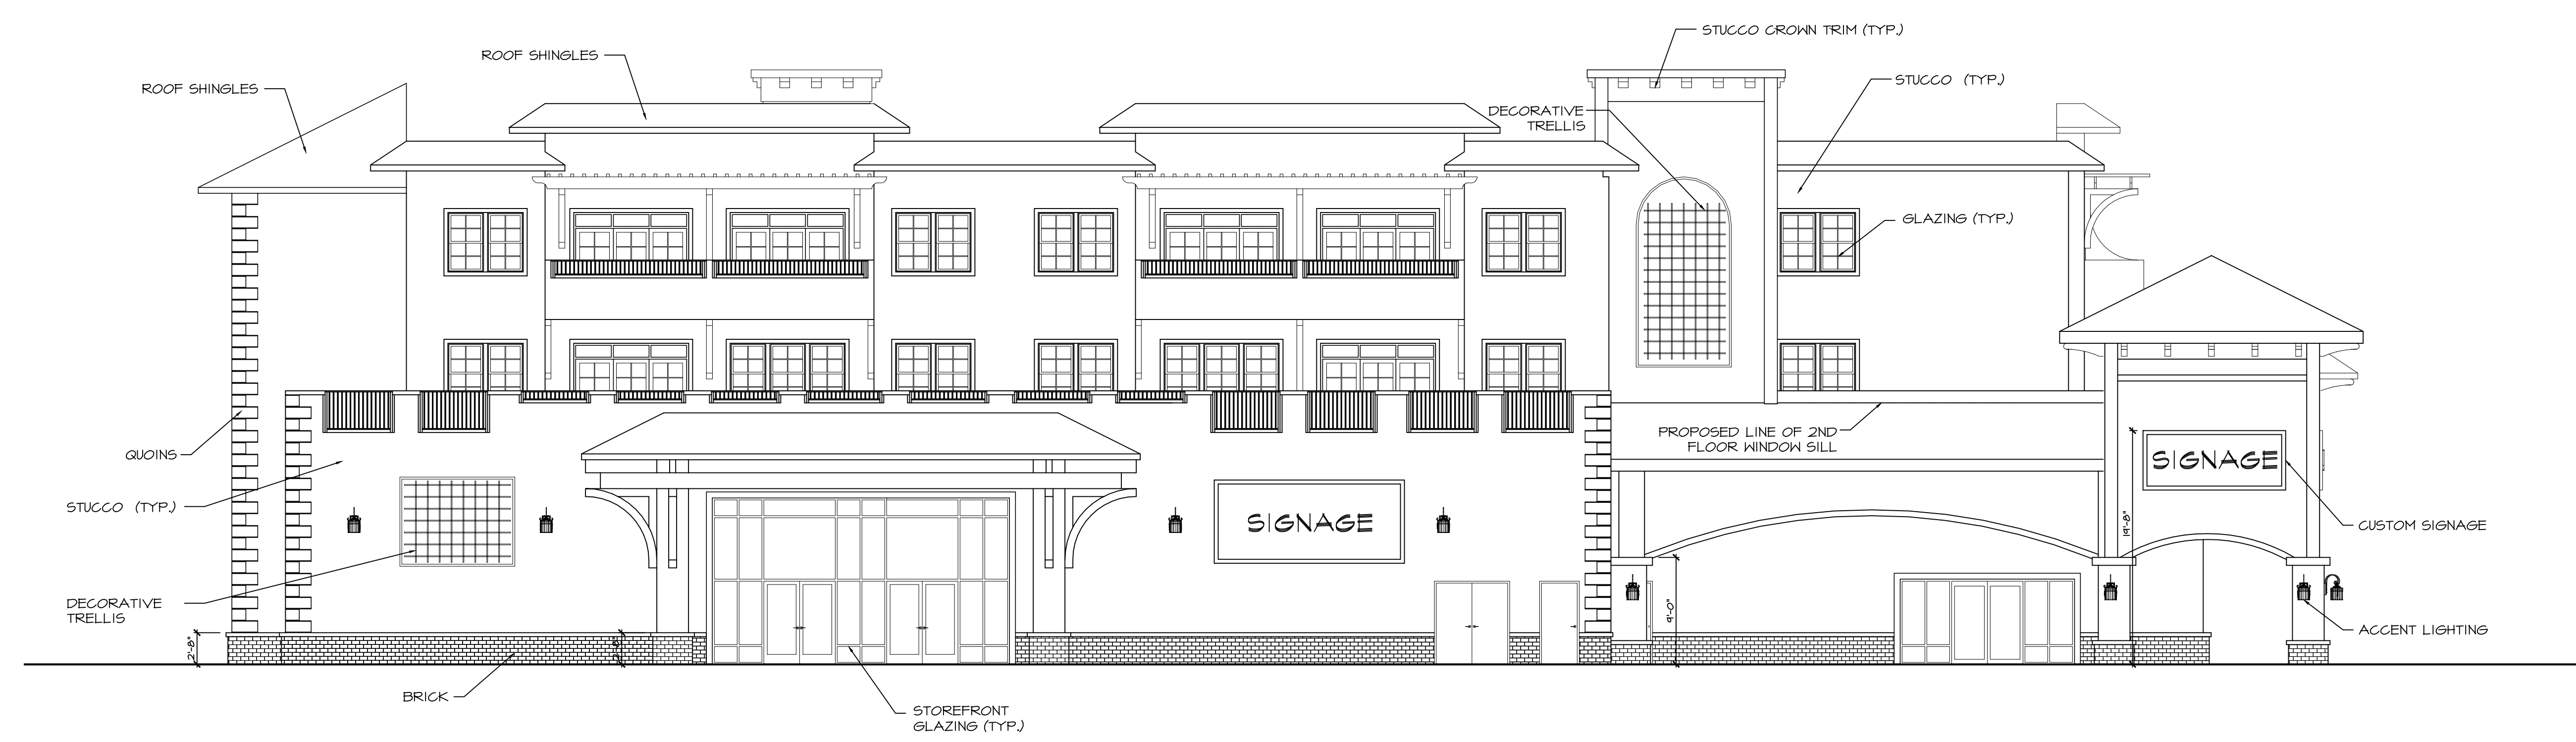

2 LEFT ELEVATION
 A1.4A SCALE: 1/8" = 1'-0"

TOTAL SIGN AREA			
TENANT	PROPOSED SIGN AREA	PROPOSED FACADE AREA	PERCENTAGE
UNIT #10	120 SF	1812 SF	6.62%
UNIT #120	36 SF	345 SF	10.43%
UNIT #130	36 SF	345 SF	10.43%
UNIT #140	36 SF	440 SF	8.2%
UNIT #150	60 SF	912 SF	6.2%
UNIT #160	36 SF	440 SF	8.2%
UNIT #170	36 SF	345 SF	10.43%
UNIT #180	36 SF	345 SF	10.43%
UNIT #190	120 SF	1812 SF	6.62%
UNIT #200	56 SF	440 SF	12.73%
UNIT #210	56 SF	440 SF	12.73%
UNIT #220	36 SF	484 SF	7.44%
UNIT #230	112 SF	2500 SF	4.5%
RESIDENTS	4 SF	1985 SF	0.11%

THESE DOCUMENTS, DESIGNS, DETAILS & SPECIFICATIONS ARE THE EXCLUSIVE PROPERTY OF STUDIO 200 ARCHITECTURE LLC. THE DOCUMENTS, DESIGNS, DETAILS & IDEAS ARE NOT TO BE USED, COPIED OR REPRODUCED IN WHOLE OR IN PART WITHOUT THE WRITTEN CONSENT OF STUDIO 200 ARCHITECTURE LLC.

REVISIONS	
BY:	DATE
JB/TR/DS	REV 7-20-18
JB/TR/DS	REV 8-15-18

ISSUE DATE:	4-12-18
SCALE:	AS NOTED
DRAWN:	JB / TR / DS
CHECKED:	JB

PROJECT #	217-117
SHEET TITLE:	ELEVATIONS
SHEET #	A1.4A