


PHASE TWO KEY:	
SPORTING ARENA: <input type="checkbox"/> N/A OPEN TO BELOW	
AFFILIATE BUILDING: <input checked="" type="checkbox"/> ACTIVITY TENANT	1,141 SF
COMMON AREA: <input type="checkbox"/> AFFILIATE BUILDING	174 SF
TOTAL =	1,315 G.S.F.

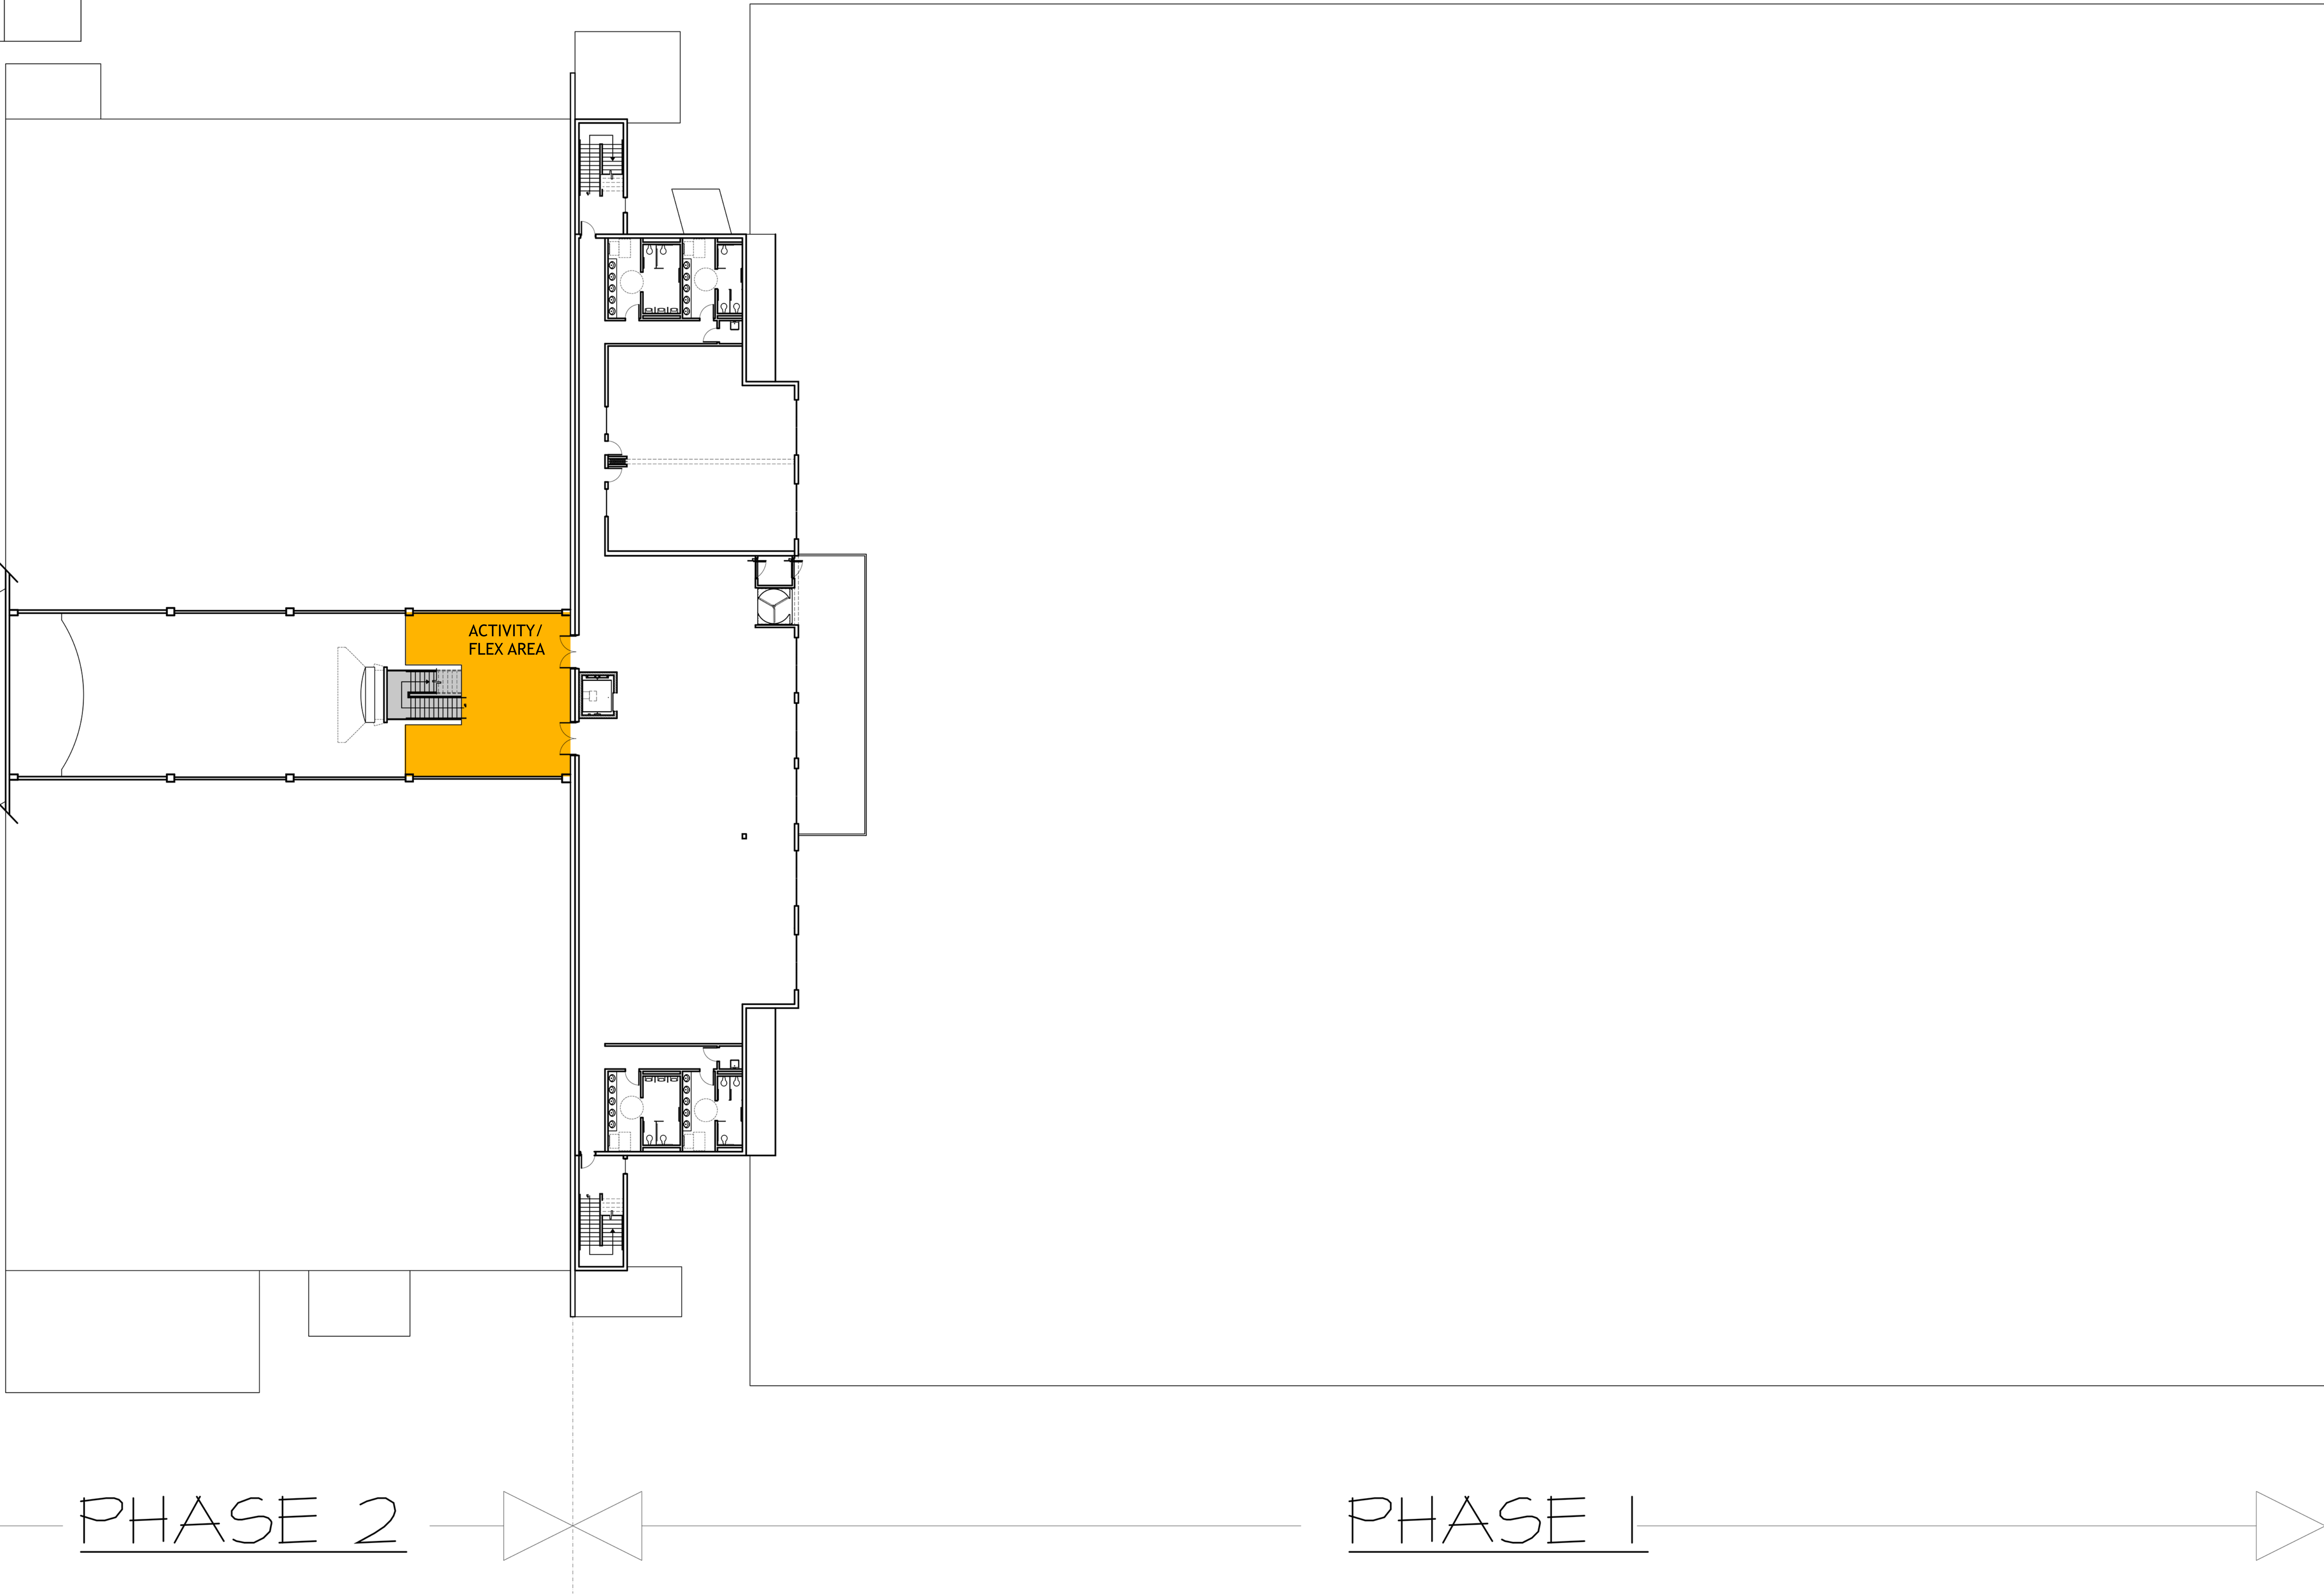

PHASE 2

PHASE 1

1 MEZZANINE PLAN  
P1.1 SCALE: 1/16" = 1'-0"



CARDINALE  
ENTERPRISES Developers • Construction • Leasing

DO NOT SCALE THE DRAWINGS

STUDIO  
TWO  
HUNDRED  
LLC  
ARCHITECTURE  
DESIGN

200 UNION AVENUE  
BREIIE, NJ 08730  
P. 732-528-2240  
WWW.STUDIO200ARCH.COM  
NJ COA # 21AC00092000

JOHN R. BURGDORFER, RA  
NJ ARCHITECT # AI 12599  
NJ INT. DESIGNER # ID 000363  
PA ARCHITECT # PA 92380  
PA ARCHITECT # RA 403689  
NY ARCHITECT # 0320401  
NCARB REG. # 53957

SEAL  
SIGNATURE DATE

RECREATIONAL AIR DOME & RECREATION CENTER  
MONMOUTH ROAD  
JACKSON, NJ  
BLOCK: 3001 LOT: 2


THESE DOCUMENTS, DESIGNS, DETAILS  
& IDEAS INCORPORATED HEREIN ARE  
INSTRUMENTS OF PROFESSIONAL SERVICE  
AND ARE THE EXCLUSIVE PROPERTY OF  
STUDIO 200 ARCHITECTURE LLC. THE  
DOCUMENTS, DESIGNS, DETAILS & IDEAS  
ARE NOT TO BE USED, COPIED OR  
REPRODUCED IN WHOLE OR IN PART  
WITHOUT THE WRITTEN CONSENT OF  
STUDIO 200 ARCHITECTURE LLC.

REVISIONS	
BY:	DATE

ISSUE DATE:	12-05-19
SCALE:	AS NOTED
DRAWN:	JB / TR / DS
CHECKED:	JB

PROJECT #	217-116
SHEET TITLE:	PHASE TWO PROGRAM MEZZ. PLAN
SHEET #	P1.1

PHASE ONE KEY:	
SPORTING ARENA:	
□ N/A OPEN TO BELOW	
AFFILIATE BUILDING:	
■ ACTIVITY TENANT #1	3,704 SF
■ ACTIVITY TENANT #2	1,747 SF
COMMON AREA:	
■ AFFILIATE BUILDING	4,942 SF
TOTAL =	10,449 S.S.F.

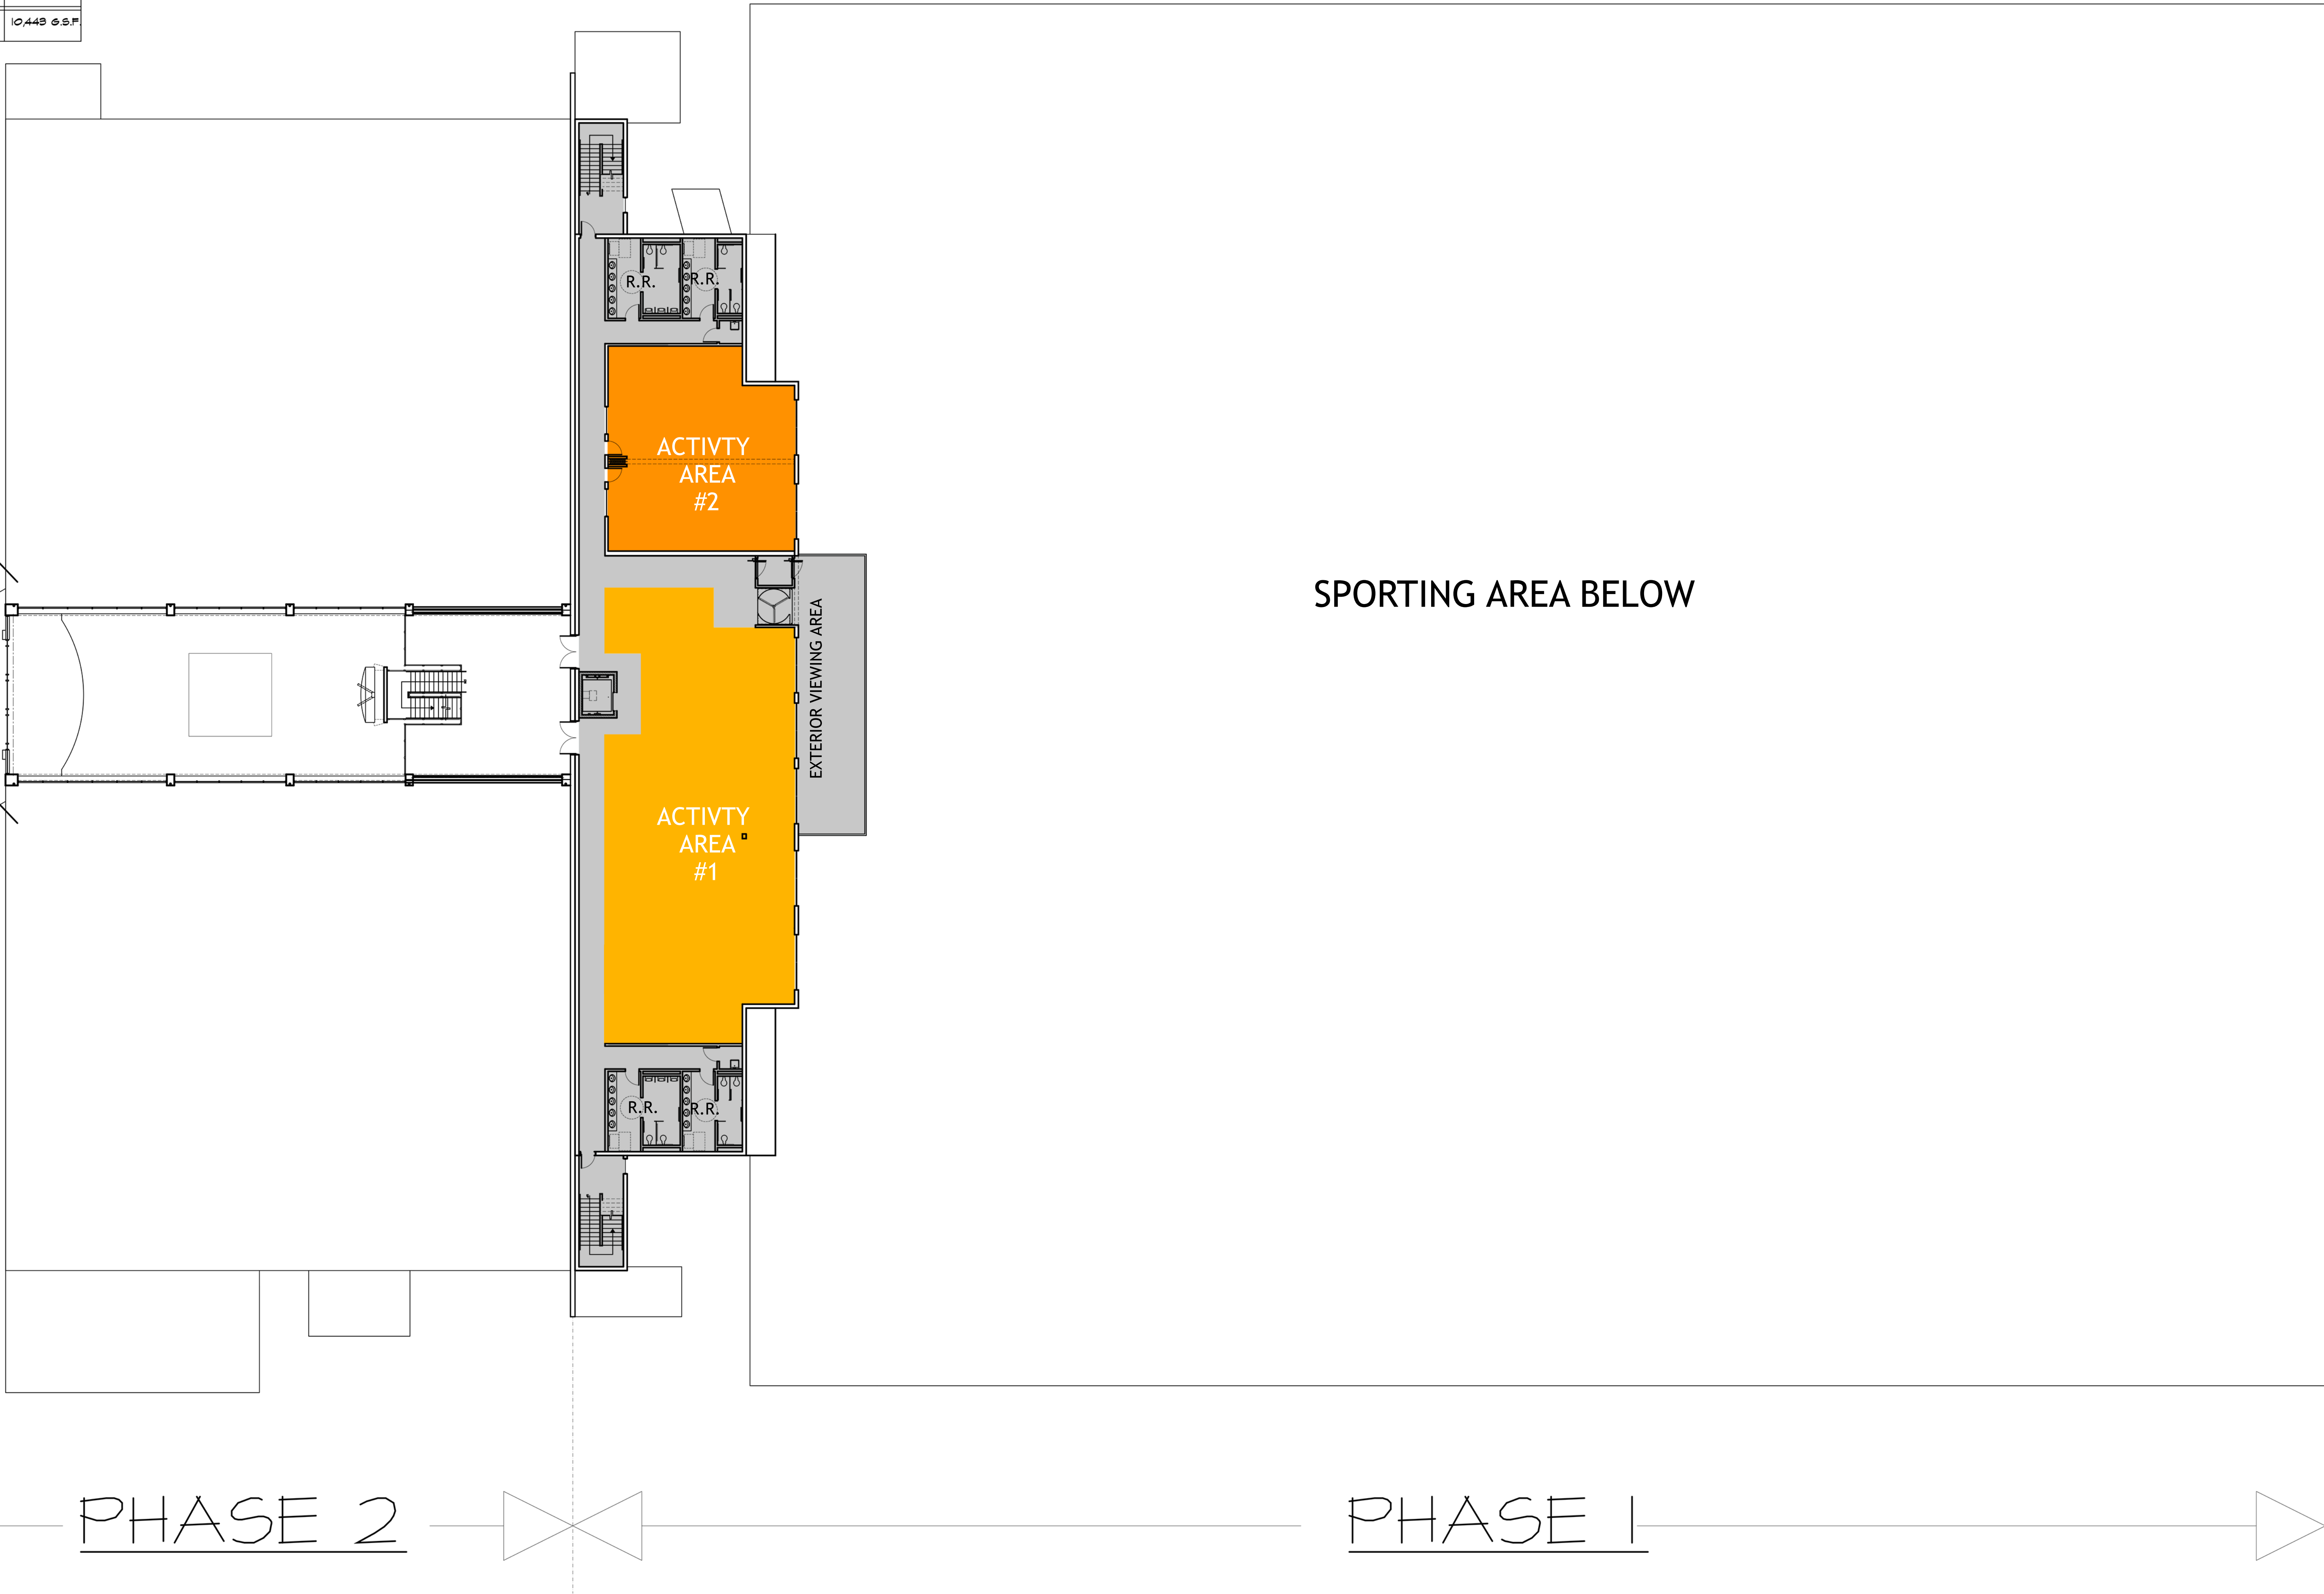

1 MEZZANINE PLAN  
P1.1 SCALE: 1/16" = 1'-0"



**CARDINALE** Enterprises • Construction • Leasing  
**ENTERPRISES**

DO NOT SCALE THE DRAWINGS

STUDIO  
TWO  
HUNDRED  
LLC  
ARCHITECTURE DESIGN

200 UNION AVENUE  
BRIELLE, NJ 08730  
P. 732-528-2240  
WWW.STUDIO200ARCH.COM  
NJ COA # 21AC00092000

JOHN R. BURGDORFER, RA  
NJ ARCHITECT # AI 12599  
NJ INT. DESIGNER # ID 000363  
PA ARCHITECT # AR 92880  
PA ARCHITECT # RA 403689  
NY ARCHITECT # 0350401  
NCARB REG. # 53957

SEAL

SIGNATURE DATE

RECREATIONAL AIR DOME & RECREATION CENTER  
MONMOUTH ROAD  
JACKSON, NJ

BLOCK: 3001 LOT: 2

© THESE DOCUMENTS, DESIGNS, DETAILS  
& IDEAS INCORPORATED HEREIN ARE  
INSTRUMENTS OF PROFESSIONAL SERVICE  
AND ARE THE EXCLUSIVE PROPERTY OF  
STUDIO 200 ARCHITECTURE LLC. THE  
DOCUMENTS, DESIGNS, DETAILS & IDEAS  
ARE NOT TO BE USED, COPIED OR  
REPRODUCED IN WHOLE OR IN PART  
WITHOUT THE WRITTEN CONSENT OF  
STUDIO 200 ARCHITECTURE LLC.

REVISIONS	
BY:	DATE

ISSUE DATE:	12-09-19
SCALE:	AS NOTED
DRAWN:	JB / TR / DS
CHECKED:	JB

PROJECT #	217-116
SHEET TITLE:	PHASE ONE
PROGRAM	MEZZ. PLAN
SHEET #	P1.1