
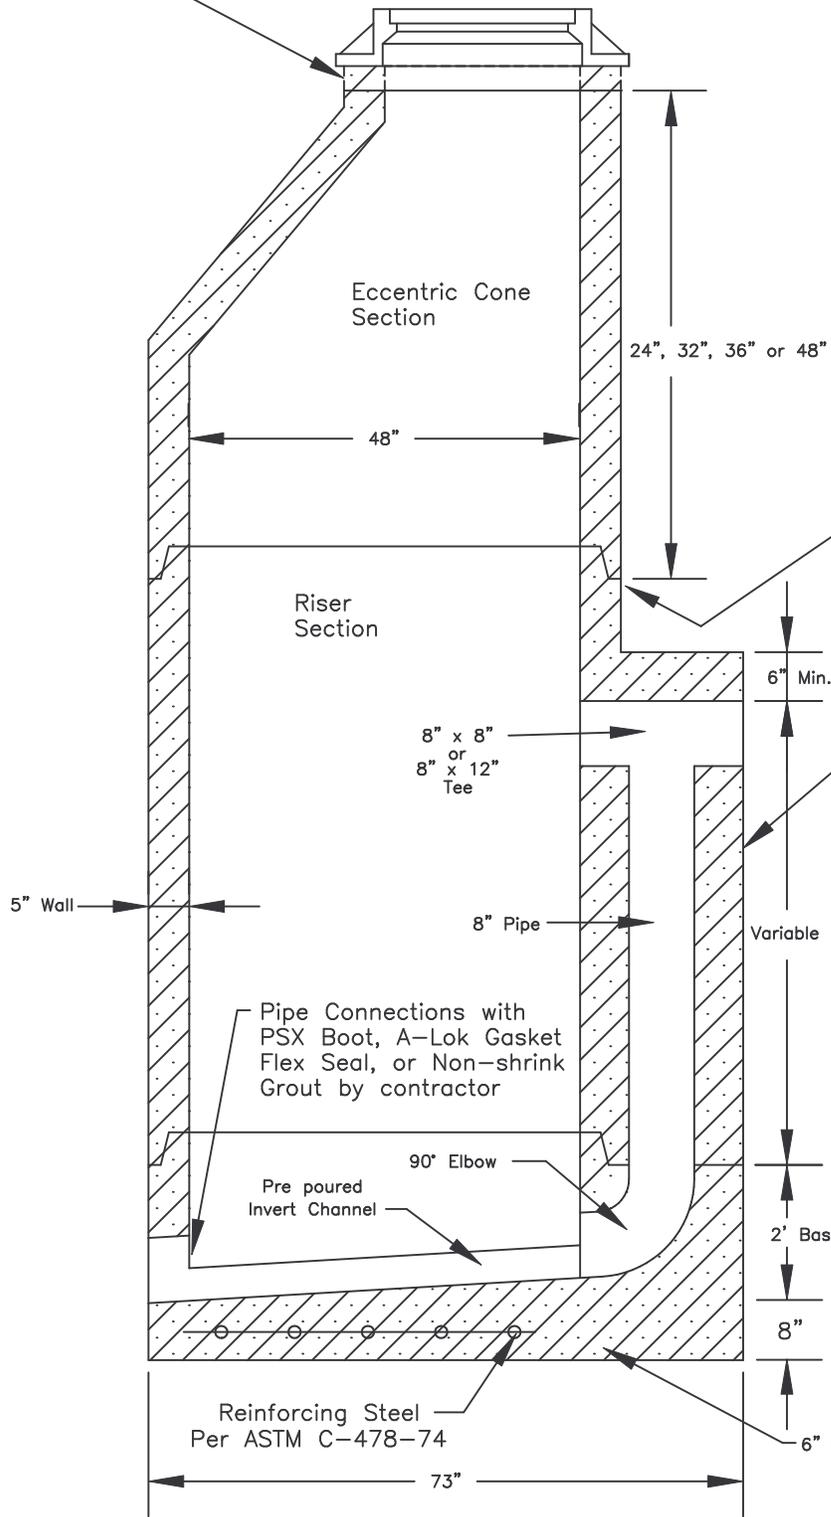


STEPS: (1/2" Steel Reinforced with polypropylene plastic coating 12" to 16" spacing)

Section A-A

Adjust to Grade as Required with Riser Rings 2", 3", 4" or 6"

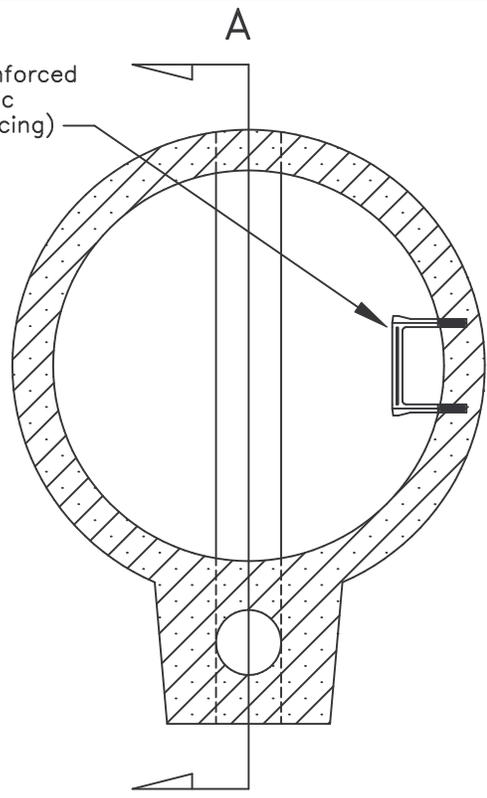

Manhole Joints Tongue and Groove with Butyl Rope or O'ring Seal in Accordance with ASTM C-443

Minimum 4500 PSI Concrete

Concealed lift holes Requires No Plugging

NOTE: This is manufactured in accordance with ASTM C-478 and INDOT Spec. 907.04

WEIGHTS:	
Wall =	850 #/ft
Wall with Drop Box =	1160#/ft
Base =	1200 #
Flat Top =	1500 #
Poured Invert =	1400 #

PRECAST CONCRETE

DROP MANHOLE



4309 Webster Road Woodburn IN 46797 Phone: 219-749-5173 Fax: 219-493-2477
 6301 Ardmore Ave Fort Wayne IN 46809 Phone: 219-478-9098 Fax: 219-747-7590

Drawing Name:	48-DMH.DWG
Date:	2/16/98
Drawn By:	Darrin Good
Revised By:	Paul Tucler 7/14/99
Checked By:	Al Crosland