


300 Raritan Ave, 2nd Flr
Highland Park, NJ 08904

732.333.8003
stagesconsultants.com

ADVENTURE CROSSING
OUTDOOR STAGE
CONCEPT 5
PLAN

Drawn: AS
2021-03-17
1:200
SK-07

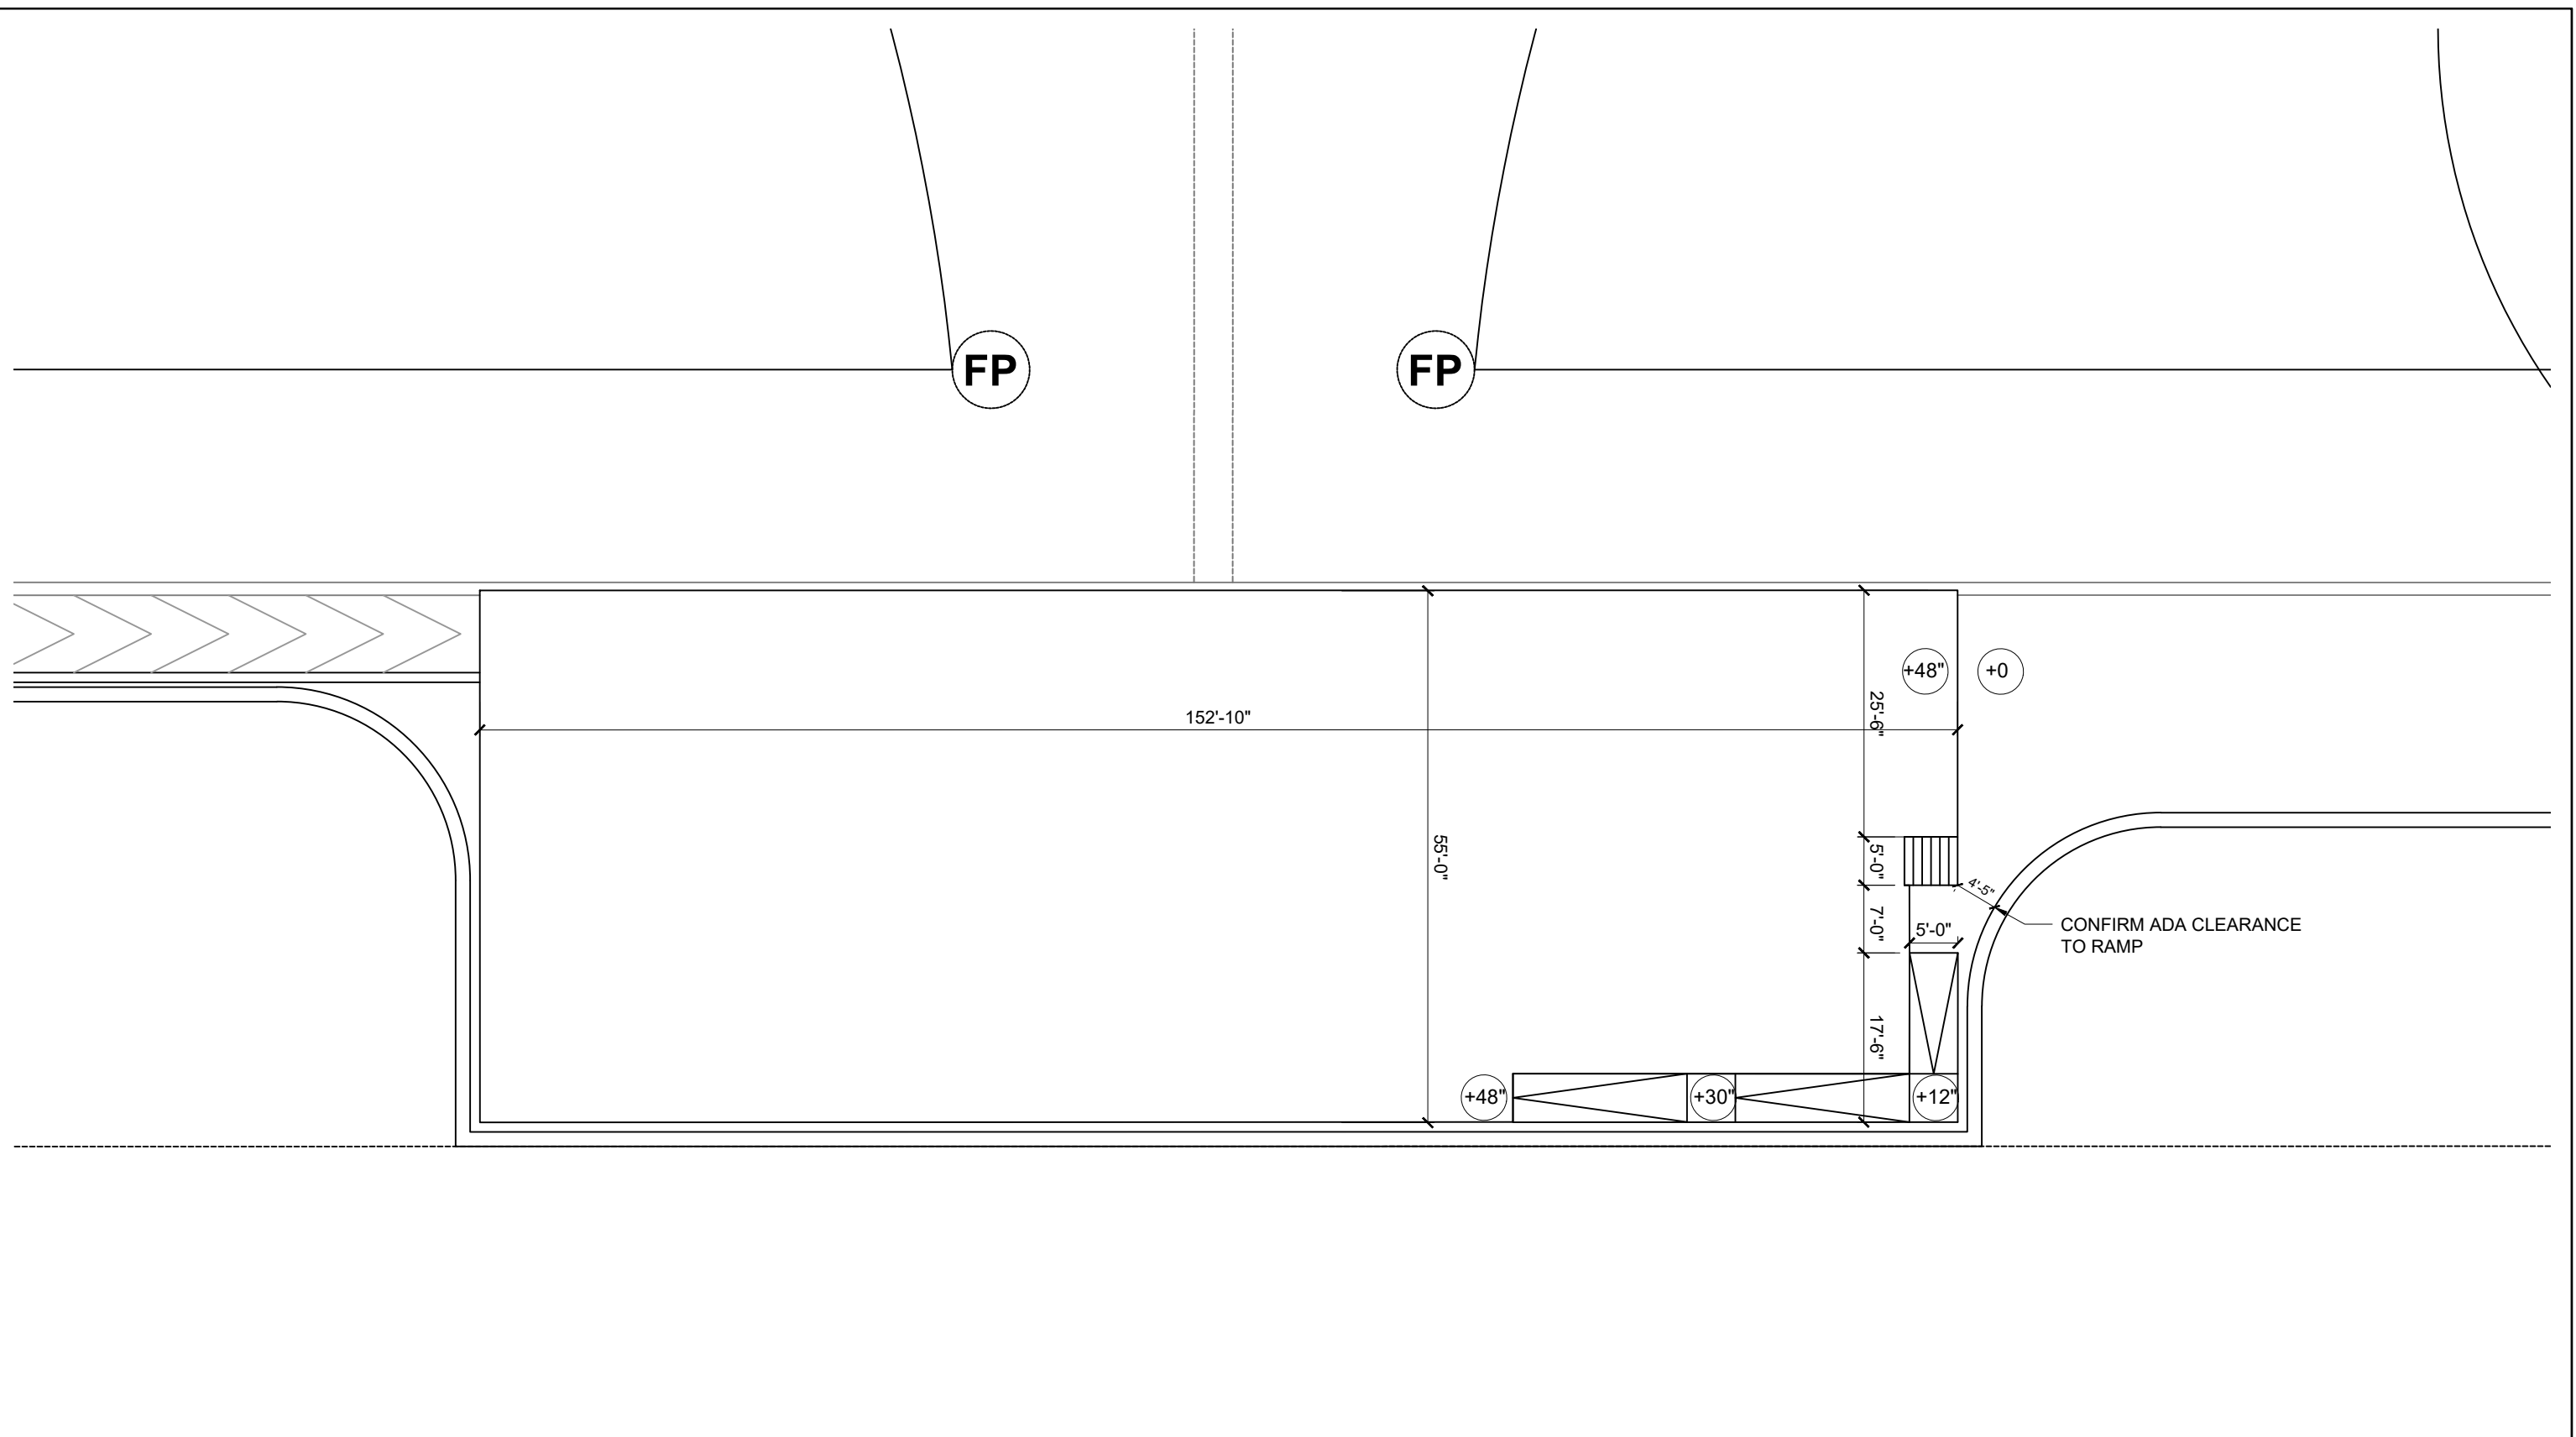

300 Raritan Ave, 2nd Flr
Highland Park, NJ 08904

732.333.8003
stagesconsultants.com

ADVENTURE CROSSING
OUTDOOR STAGE
SLAB DIMENSIONS
PLAN

Drawn: AS
2021-04-05
1:200
SK-08