


HIP FIXED BEHIND CLOSURE

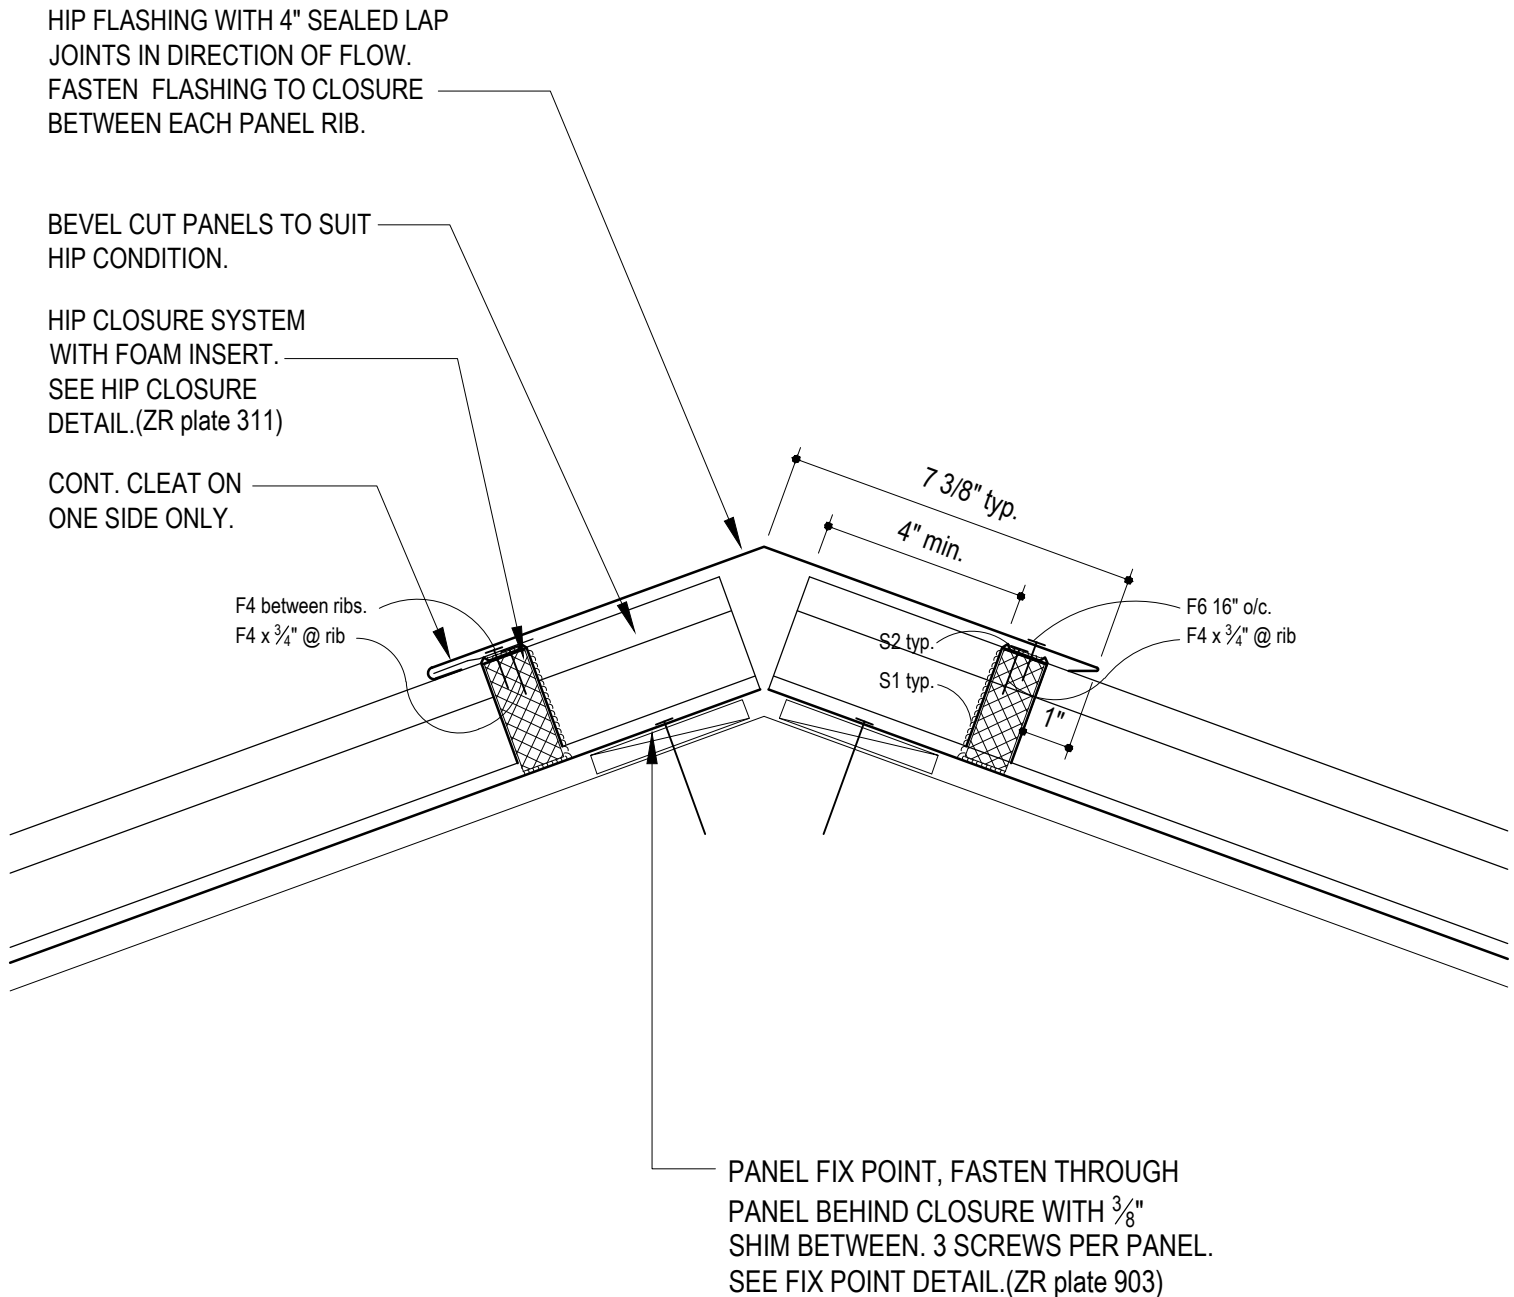

Updated December 2011

Detail shown is standard and must be designed specific to a project.

Merchant & Evans, Inc.
308 Connecticut Drive
Burlington, NJ 08016



Phone: 800-257-6215
Phone: 609-387-3033
Fax: 609-387-4838
www.ziprib.com