

ISSUE FOR REVIEW: 07-14-2021

Adventure Crossing at Jackson

b

Thomas J. Brennan
ARCHITECTS

◆ ◆ ◆


1333 W McDermott Dr.
Suite 200
Allen, Texas 75013
972-867-3948
Fax
972-378-9416


D28

21358

[illegible]

© 2021 Thomas J. Brennan Architects, Inc. This Document is the sole property and copyright of the Architect and shall not be used or reproduced in any form without authorization.

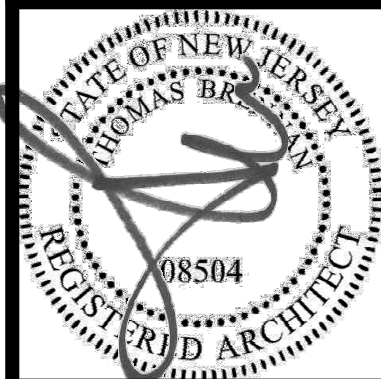


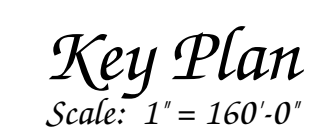

ISSUE FOR REVIEW: 07-14-2021


Adventure Crossing at Jackson

Jackson, New Jersey

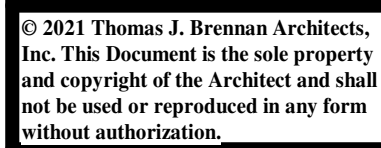


D29

21358

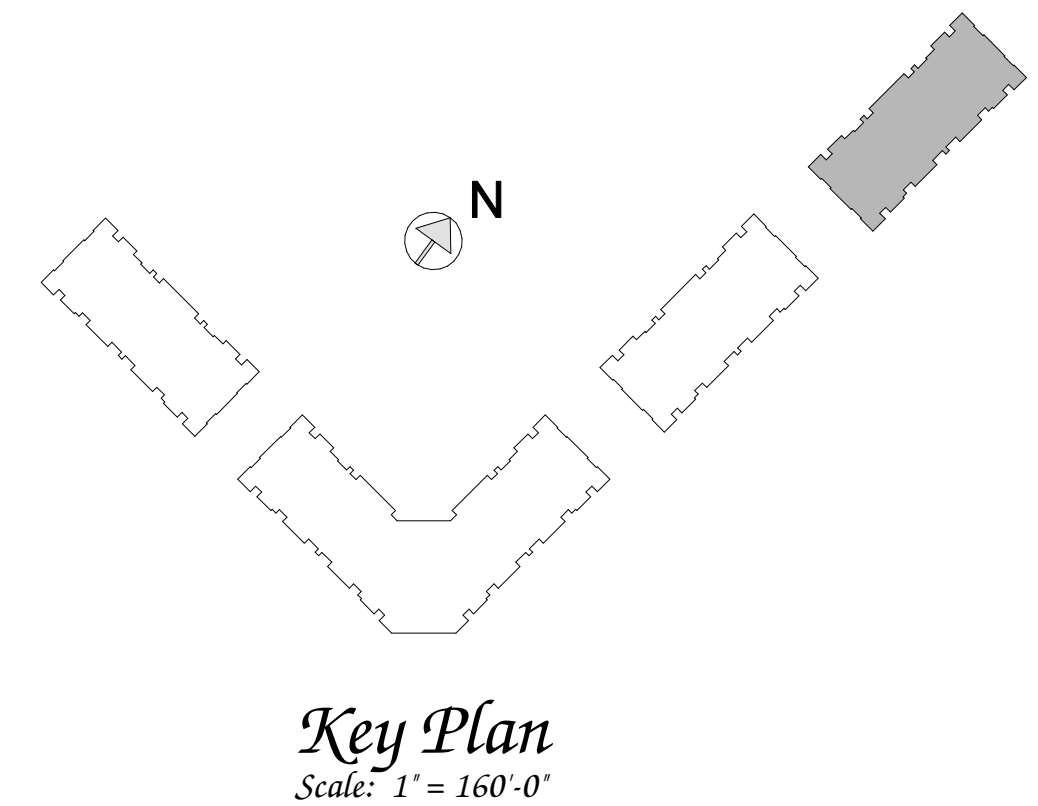

<i>Building # 570 Area Program</i>	
Name	Area
1st Floor Common Area	2146 SF
1st Floor Net Res	7878 SF
1st Floor Retail	4764 SF
2nd Floor Common Area	2071 SF
2nd Floor Net Res	10649 SF
3rd Floor Common Area	2071 SF
3rd Floor Net Res	10649 SF
4th Floor Common Area	2071 SF
4th Floor Net Res	10649 SF
	52950 SF

Building # 570 Gross Area	
Name	Area
1st Floor Gross Area	12841 SF
2nd Floor Gross Area	12721 SF
3rd Floor Gross Area	12721 SF
4th Floor Gross Area	12721 SF
Total	51004 SF

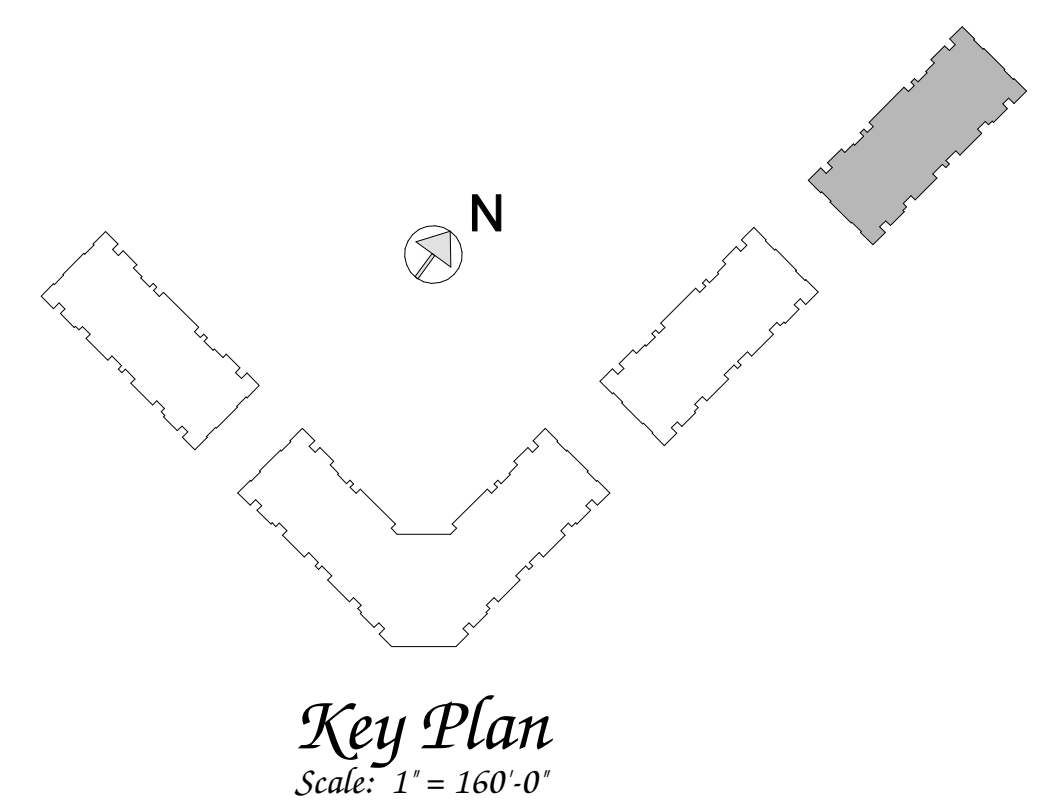

Key Plan
Scale: 1" = 160'-0"

**NORTH BUILDING
BUILDING #570 2nd-4th FLOOR PLAN**

New Multi-family Apartment Project for

Adventure Crossing at Jackson

Jackson, New Jersey

b

Thomas J. Brennan
ARCHITECTS

◆ ◆ ◆

1333 W McDermott Dr.
Suite 200
Allen, Texas 75013
972-867-3948
Fax
972-378-9416


Sheet:




D31

21358

[illegible]

© 2021 Thomas J. Brennan Architects, Inc. This Document is the sole property and copyright of the Architect and shall not be used or reproduced in any form without authorization.

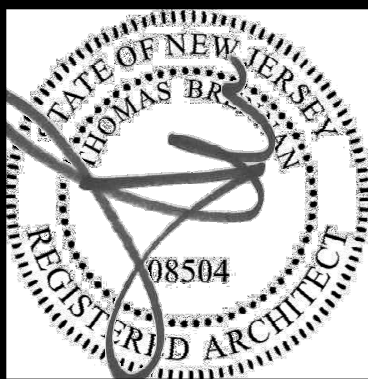

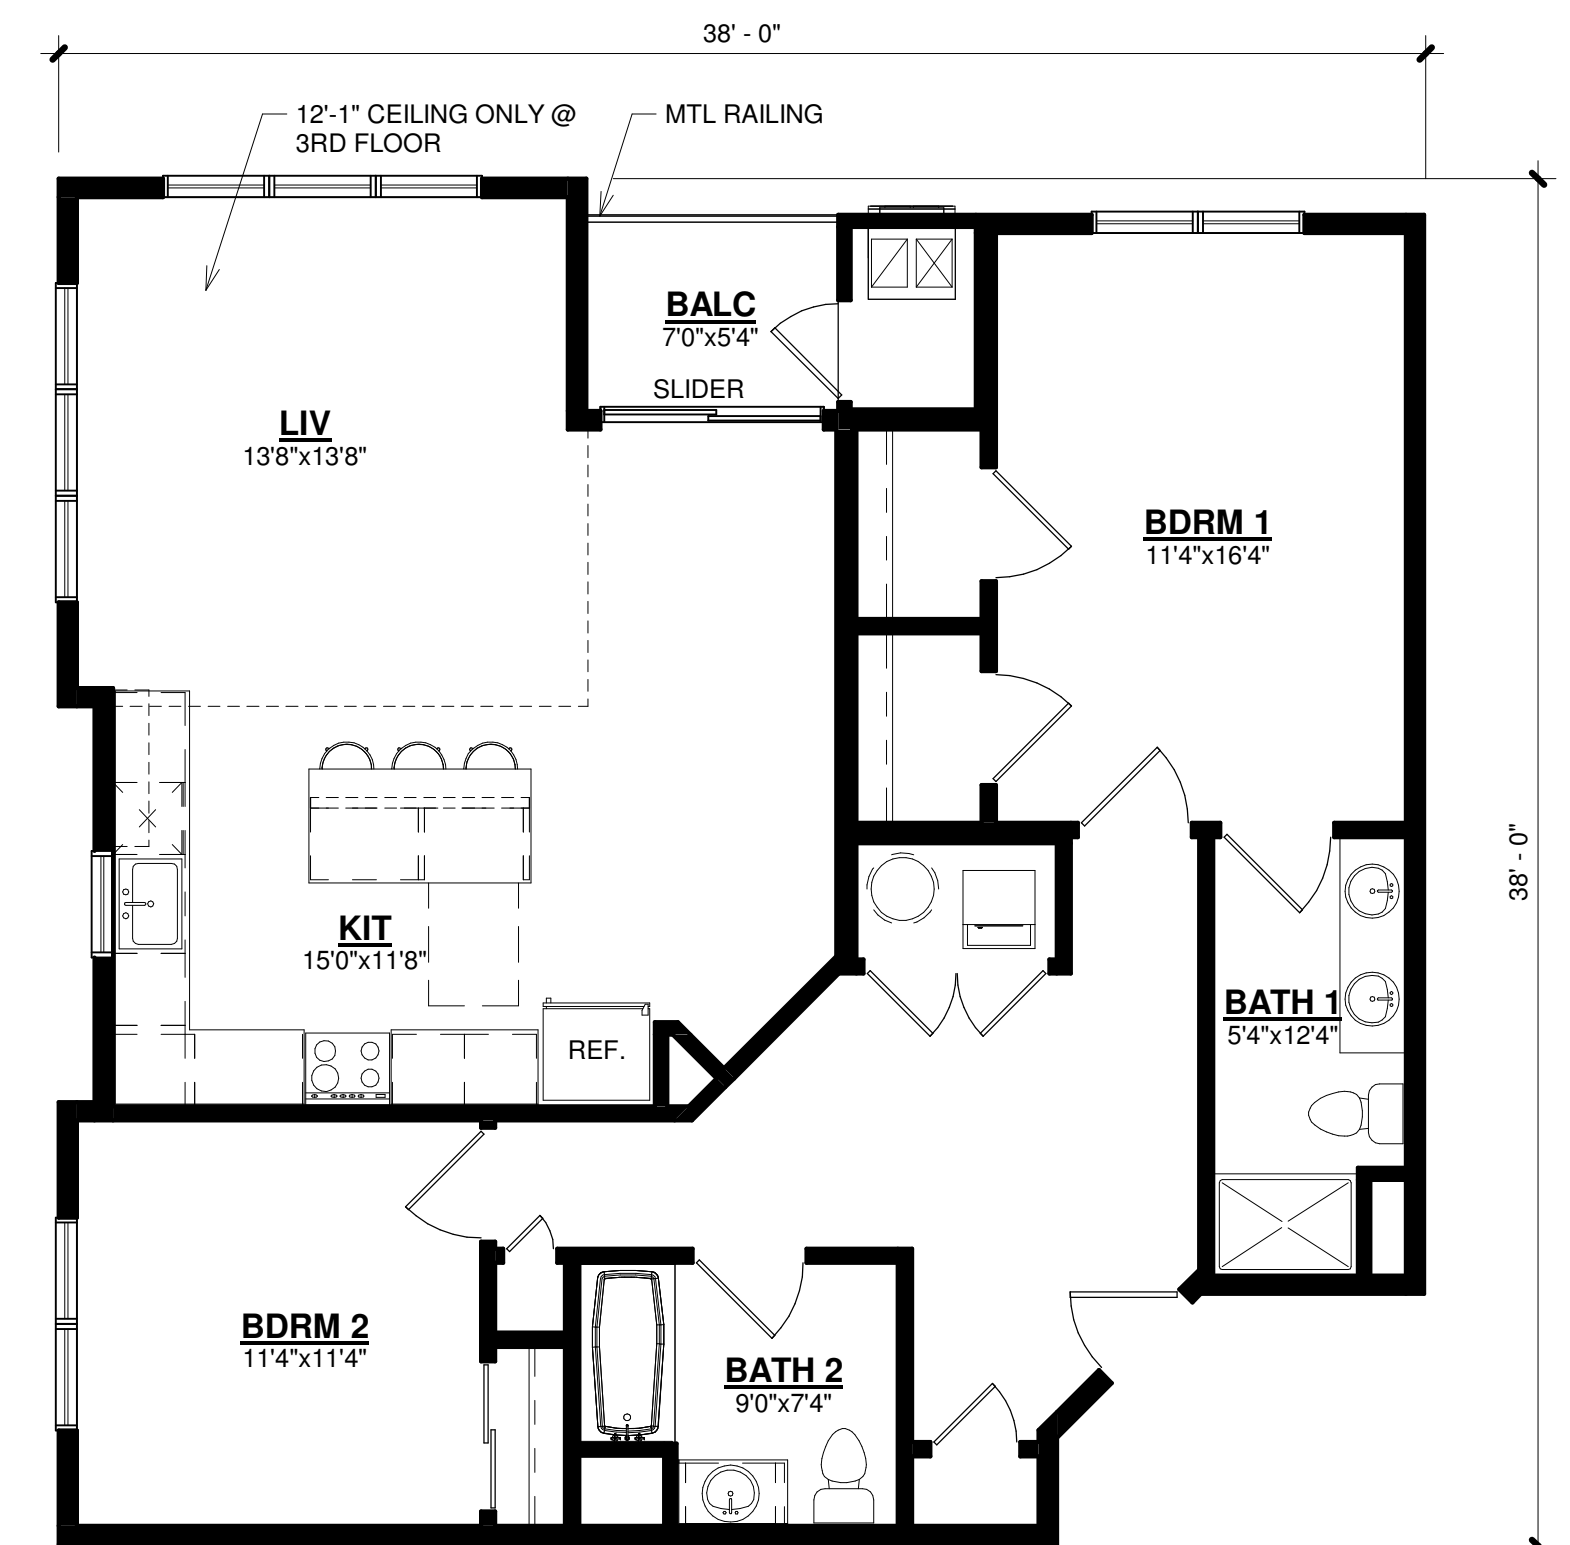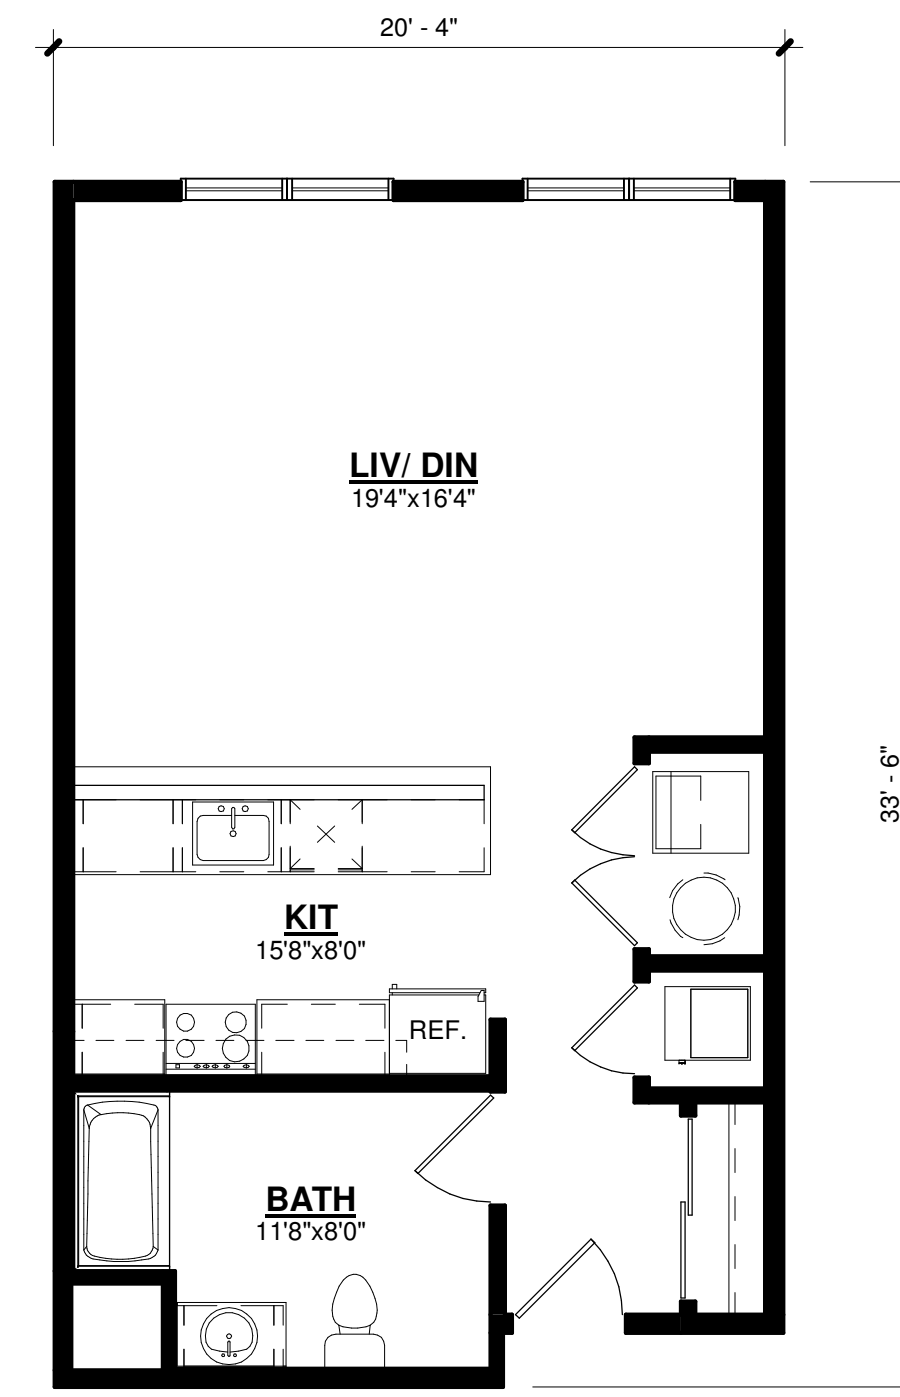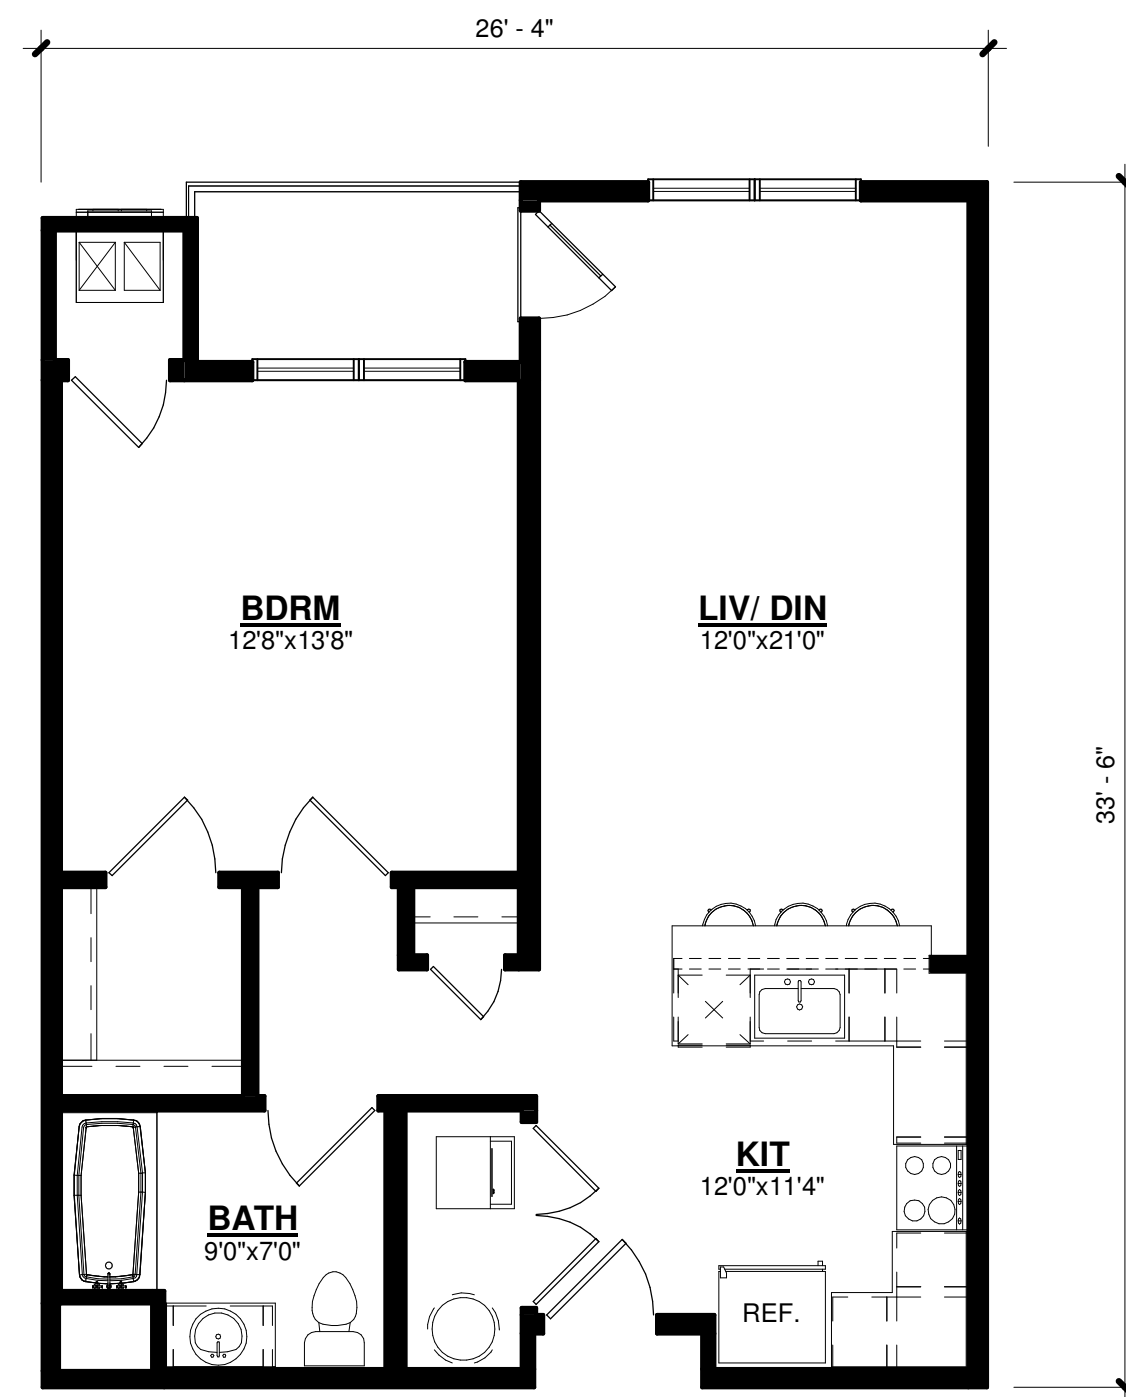

NORTH BUILDING
BUILDING #570 UNIT PLANS

[illegible]