



REVISIONS			
REV	DESCRIPTION	DATE	BY

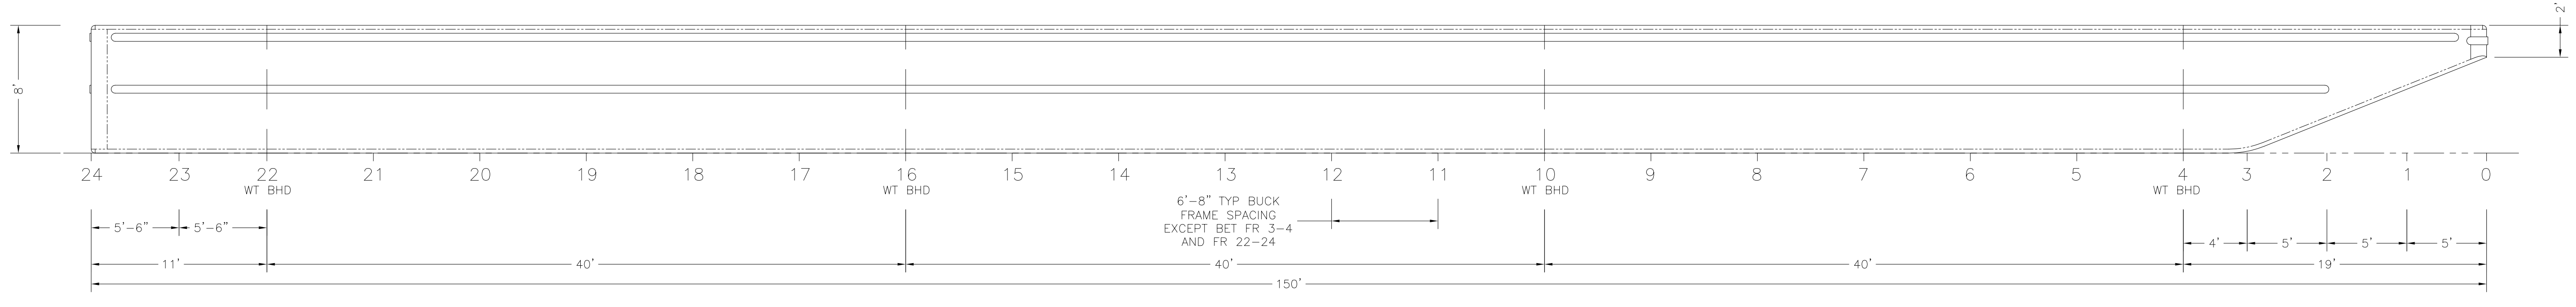

SIDE SHELL

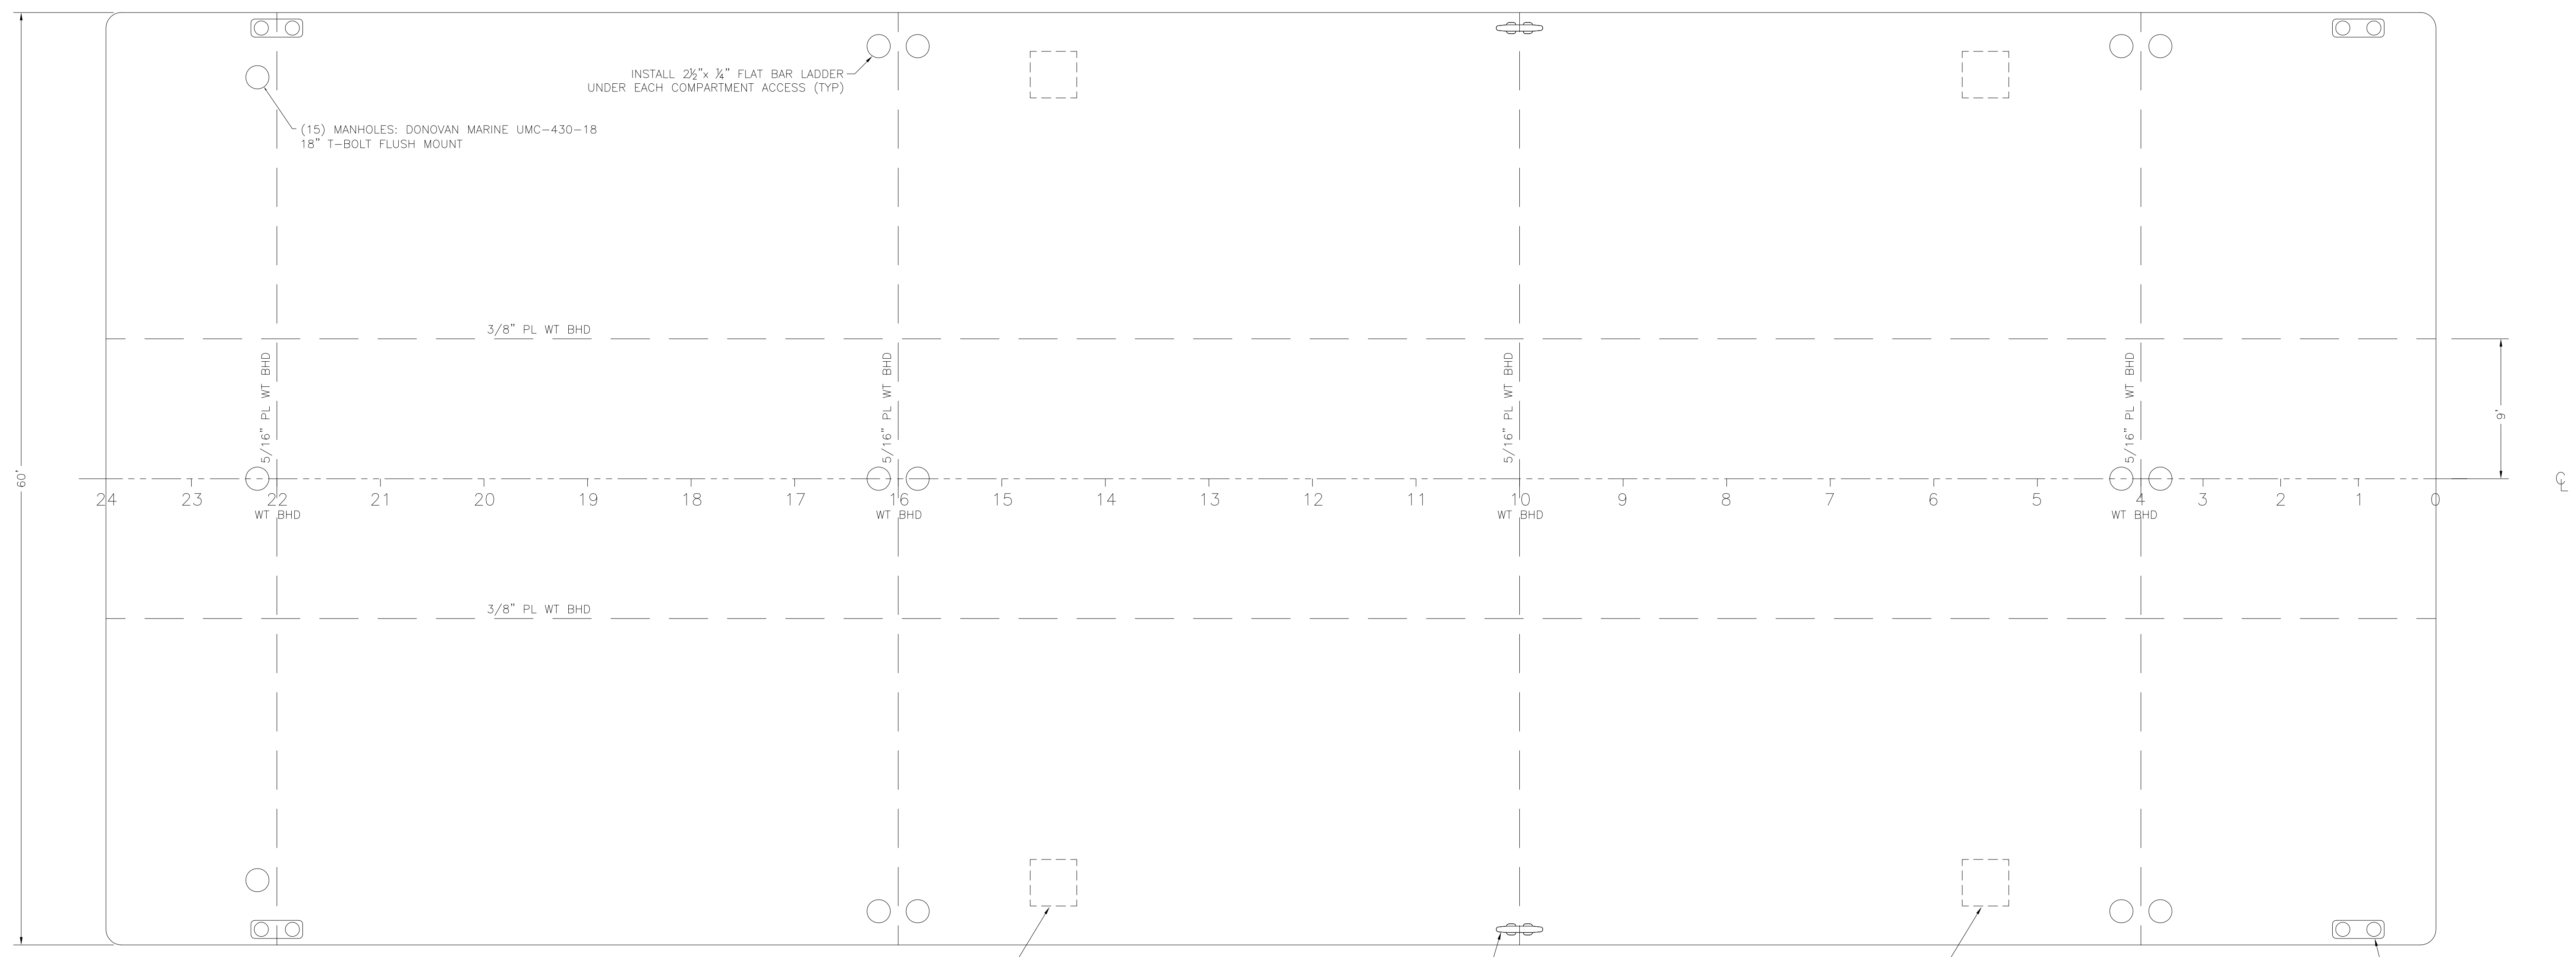


MAIN DECK PLAN

GENERAL NOTES:

1. ALL COMPARTMENTS ARE VOID.
2. MAIN DECK REVIEWED FOR 3200 psf UNIFORM DRY LOAD.
3. ABS LOAD LINE.

NO.		TITLE		DRAWING NUMBER	
REFERENCES		ST. JOHNS SHIP BUILDING, INC.		DRAWING NUMBER	
This drawing, design concept, and specifications are the property of GLOWACKI ENGINEERING and are furnished on a confidential basis with an expressed understanding that they will not be copied in any manner, used for manufacture, sold, transferred, nor used to the detriment of said firm without written permission. The recipient further agrees not to disclose these contents hereof to any other parties except for those specific purposes for which this drawing was issued.		CONTRACT NO.	62	DATE	7/8/15
DRAWN BY	E. GLOWACKI	DATE		DATE	
CHECKED BY		DATE		DATE	
SCALE		DATE		DATE	

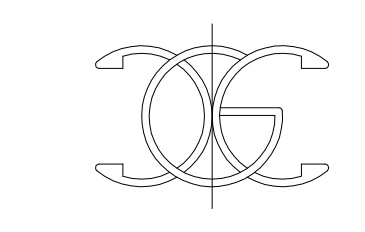

GLOWACKI ENGINEERING
NAVAL ARCHITECTS AND MARINE ENGINEERS

1835 EAST WEST PKWY, STE 10
FLEMING ISLAND, FLORIDA
32003 USA

PHONE (904) 278-8870
FAX (904) 278-8826

ST. JOHNS SHIP BUILDING

150' x 60' x 8' SPUD BARGE

PROFILE & ARRANGEMENT

DRAWING NUMBER **1524 A-1**

SCALE: 3/16"=1'-0"

SHEET 1 OF 1